


2 ROOF
SCALE: 1/4" = 1'-0"
0 2 4 8



1 THIRD FLOOR
SCALE: 1/4" = 1'-0"
0 2 4 8

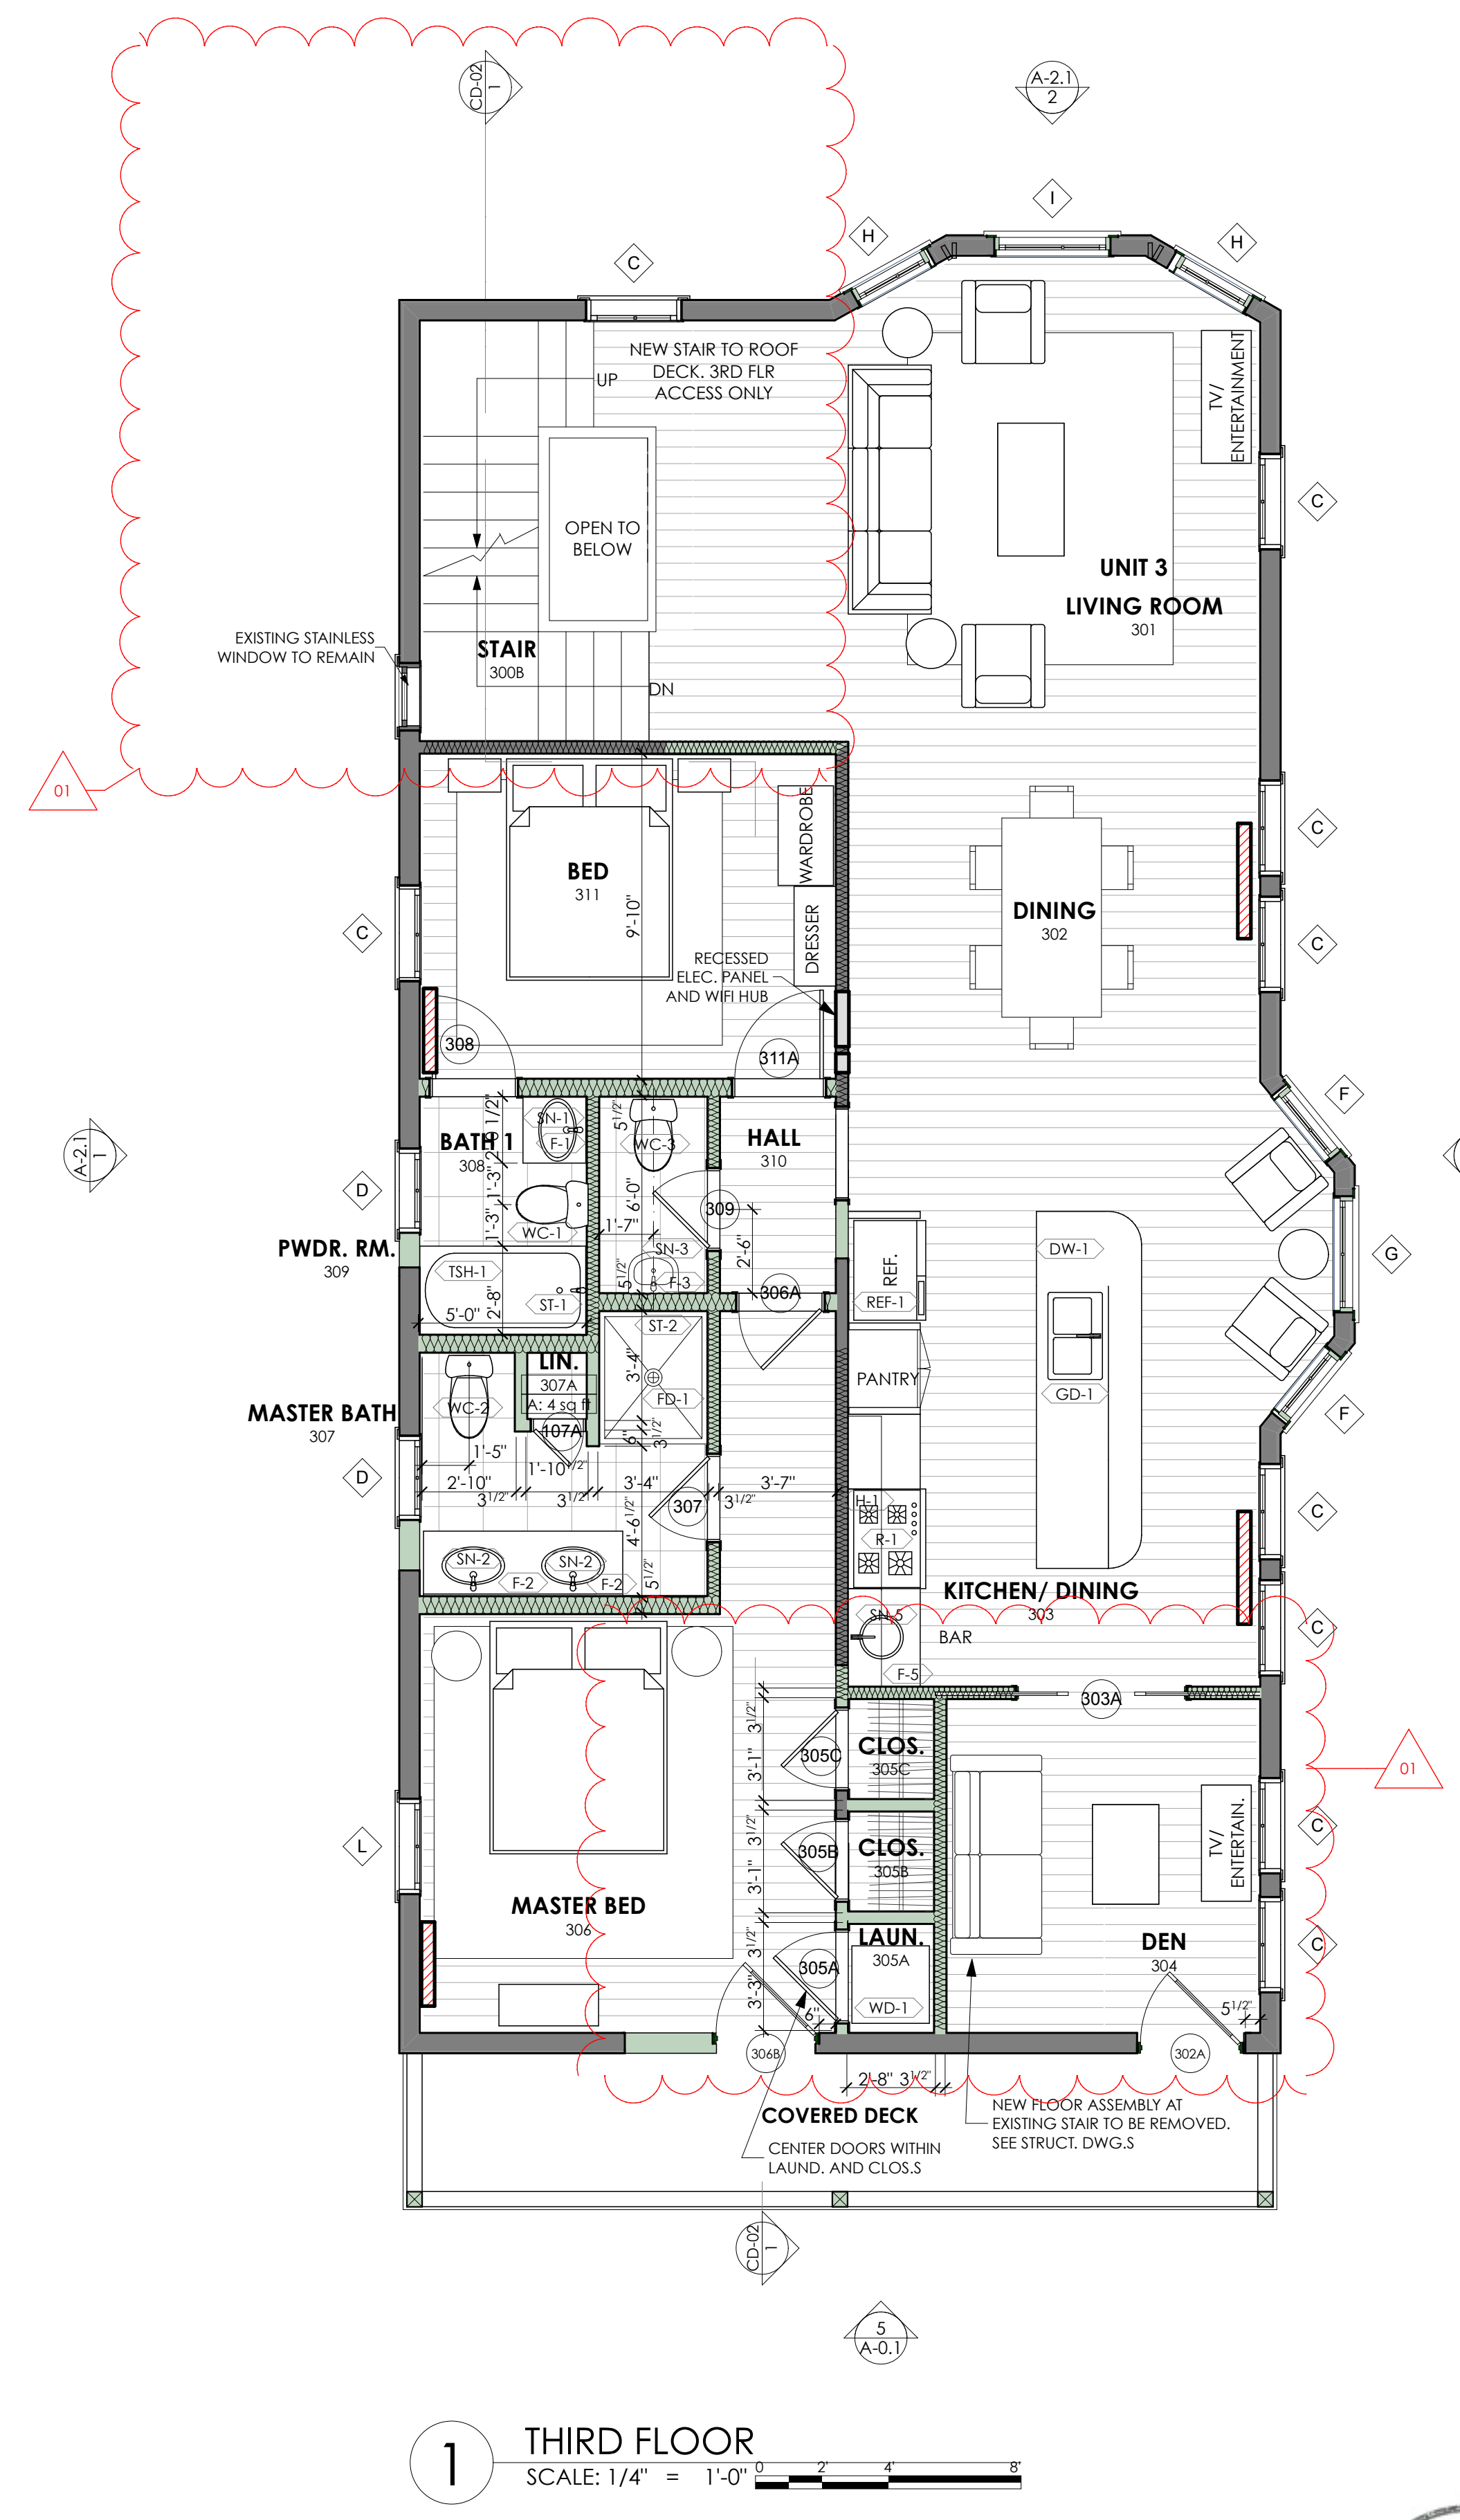

REVISED PERMIT SET
9/8/17

GRISANTI - MUNJOY ST
SUSAN GRISANTI
60 MUNJOY ST PORTLAND, ME 04101

DRAFTER: Michael Chestnut
DATE OF ISSUE: 9/8/17
PROJECT STATUS: PRELIMINARY DESIGN

CONSULTANTS:
#Structural Engineering: [Redacted]
#Portland, Maine: [Redacted]
#Architect: ACTION JOYNS

SUBMISSIONS:

ISSUE ID	DATE	DESCRIPTION
01	9/8/17	Revised Permit Set

CHANGES THIS ISSUE:

ID	DESCRIPTION

STUDIO MANAGER:
PROJECT ARCHITECT: