


FRONT ELEVATION

OPEN ABOVE  
14'

10'  
10'  
5'

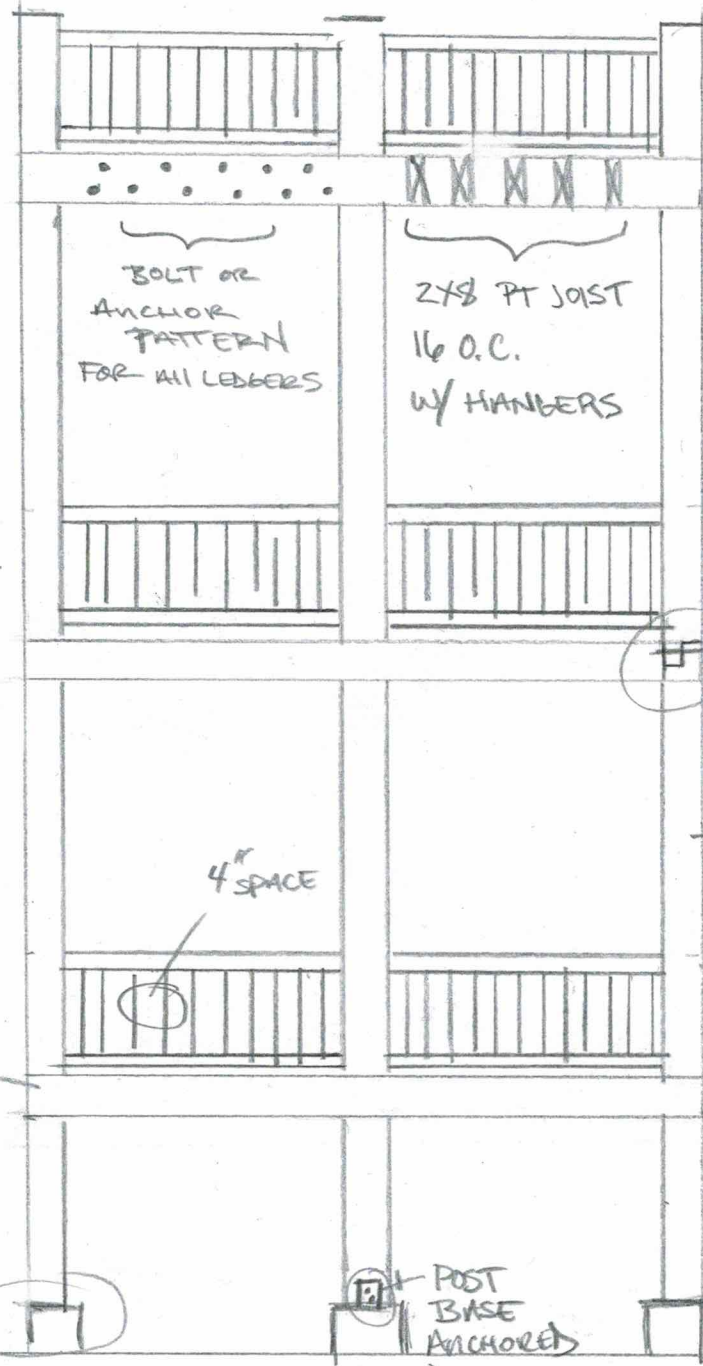

BOLT OR ANCHOR PATTERN FOR ALL LEDGERS

2x8 PT JOIST 16 O.C. w/ HANGERS

NOTCHED, TIMBER LOCK & ADDITIONAL BLOCKING ON ALL 9 INTERSECTIONS OF 6x6

PT 6x6

4" SPACE

DOUBLE 2x8 PT RIM

EXISTING FOOTINGS

POST BASE ANCHORED

CONCRETE EXISTING