


ACCESS TO DRIVER
PANEL
STAIRS

WILL NEED

All dimensions, size designations given are subject to verification on job site and adjustment to fit job conditions.

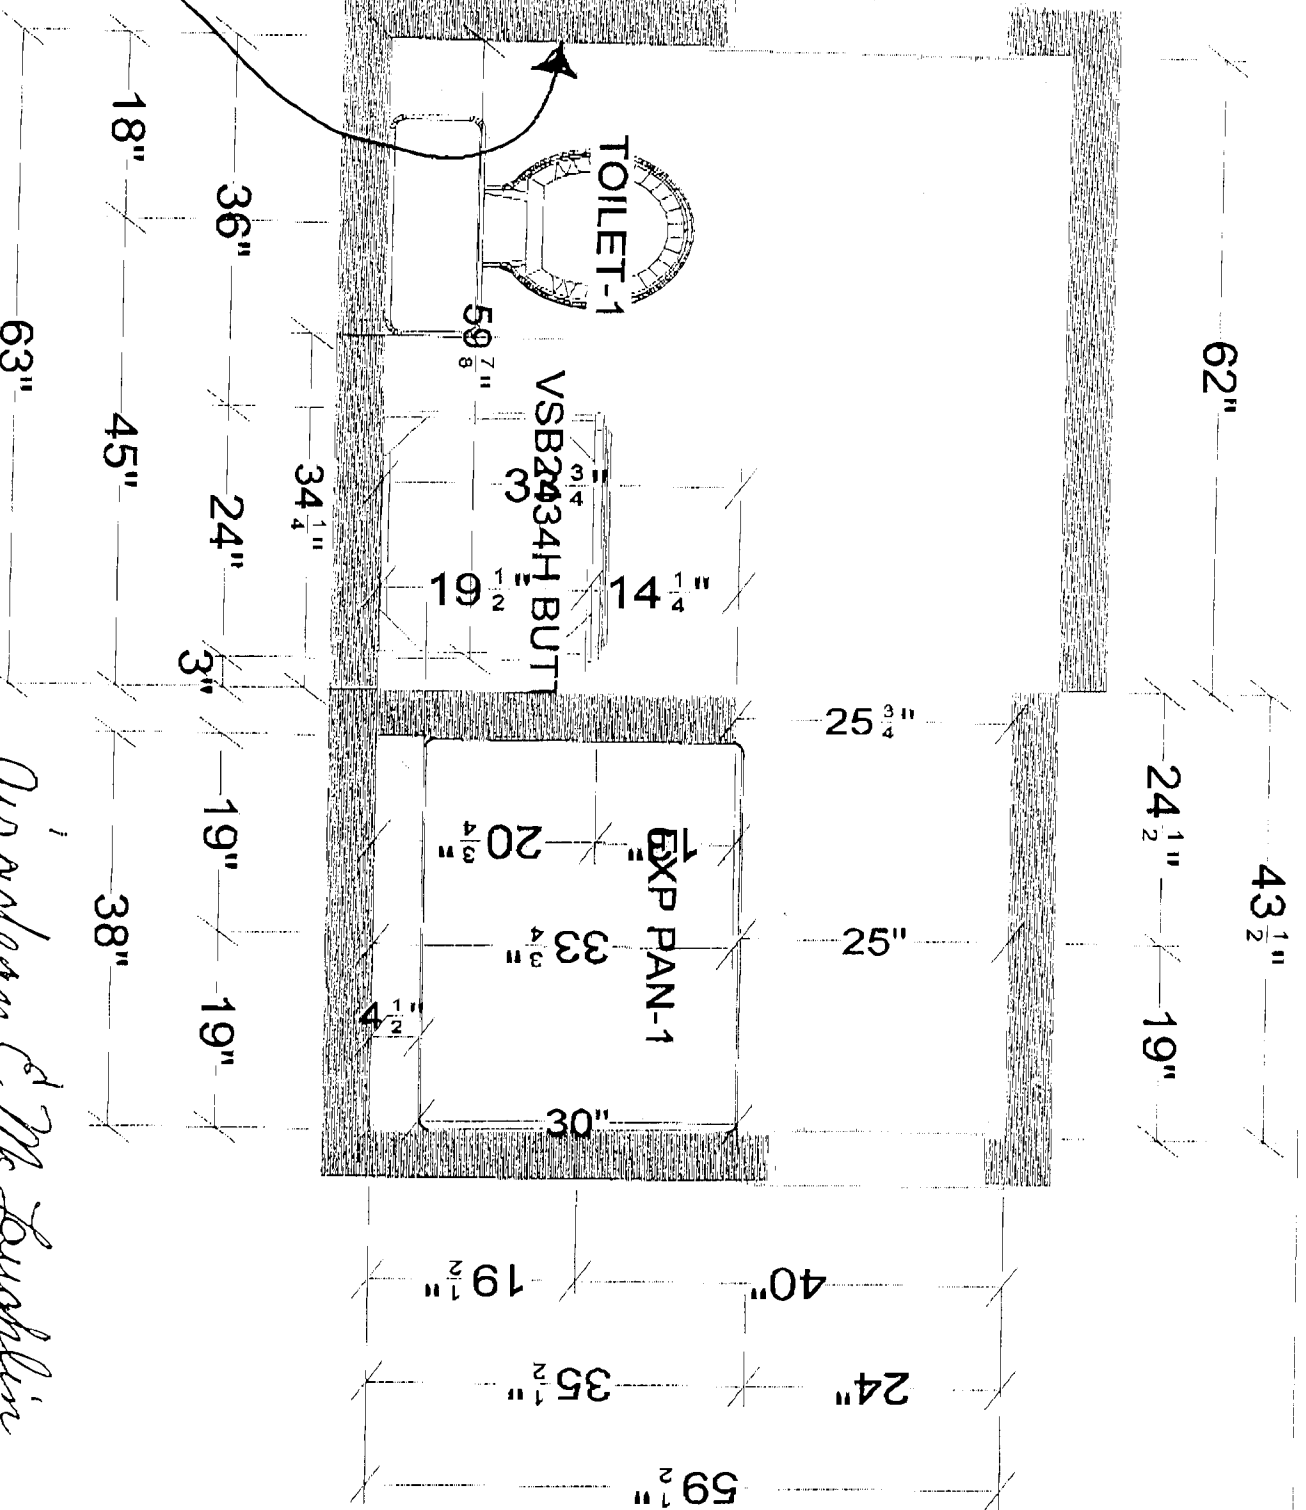

This is an original design and must not be released or copied unless applicable fee has been paid or job order placed.

Overman & McLaughlin

McLaughlin

2401

Designed: 7/30/2013
Printed: 7/31/2013

73005158

All

Drawing #: 1 No Scale.