
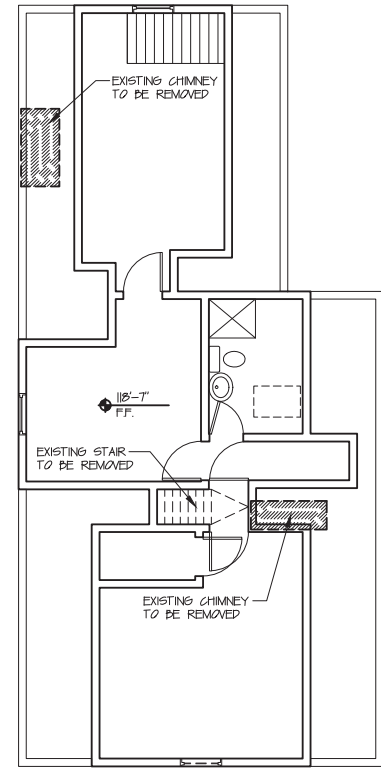


TYPICAL DEMOLITION NOTES:
 • DASHED WALLS, DOORS, WINDOWS AND FIXTURES TO BE REMOVED

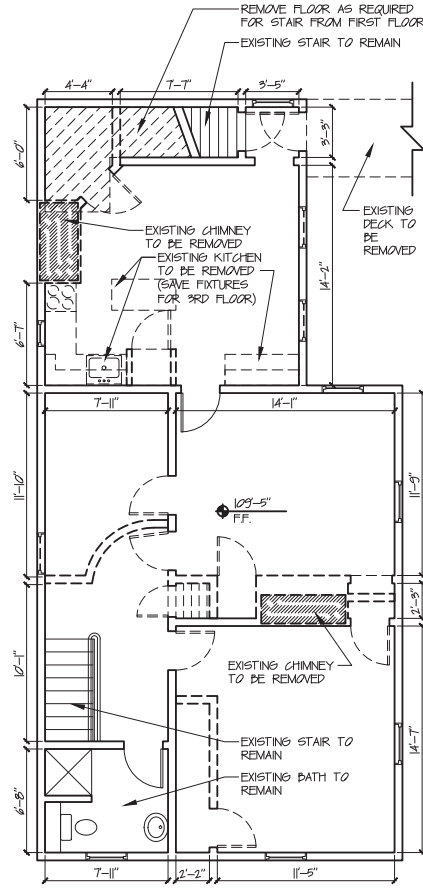

40 BASEMENT
 SCALE: 1/8" = 1'-0"

30 FIRST FLOOR
 SCALE: 1/8" = 1'-0"

20 SECOND FLOOR
 SCALE: 1/8" = 1'-0"

10 THIRD FLOOR
 SCALE: 1/8" = 1'-0"