

33 ATLANTIC STREET GARAGE 2ND FLOOR

24'

10' HEIGHT FROM FLOOR TO RAFTERS

79"

WINDOW  
30" X 56.5"

16.5'

WINDOW  
30" X 56.5"

WINDOW  
30" X 56.5"


WINDOW  
30" X 56.5"

21"

48"

64.5"

DOOR 33.5" X 80"

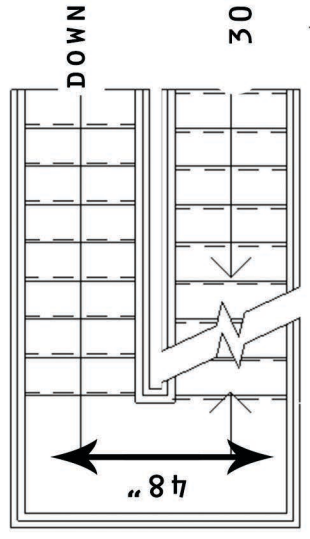

FRONT

