
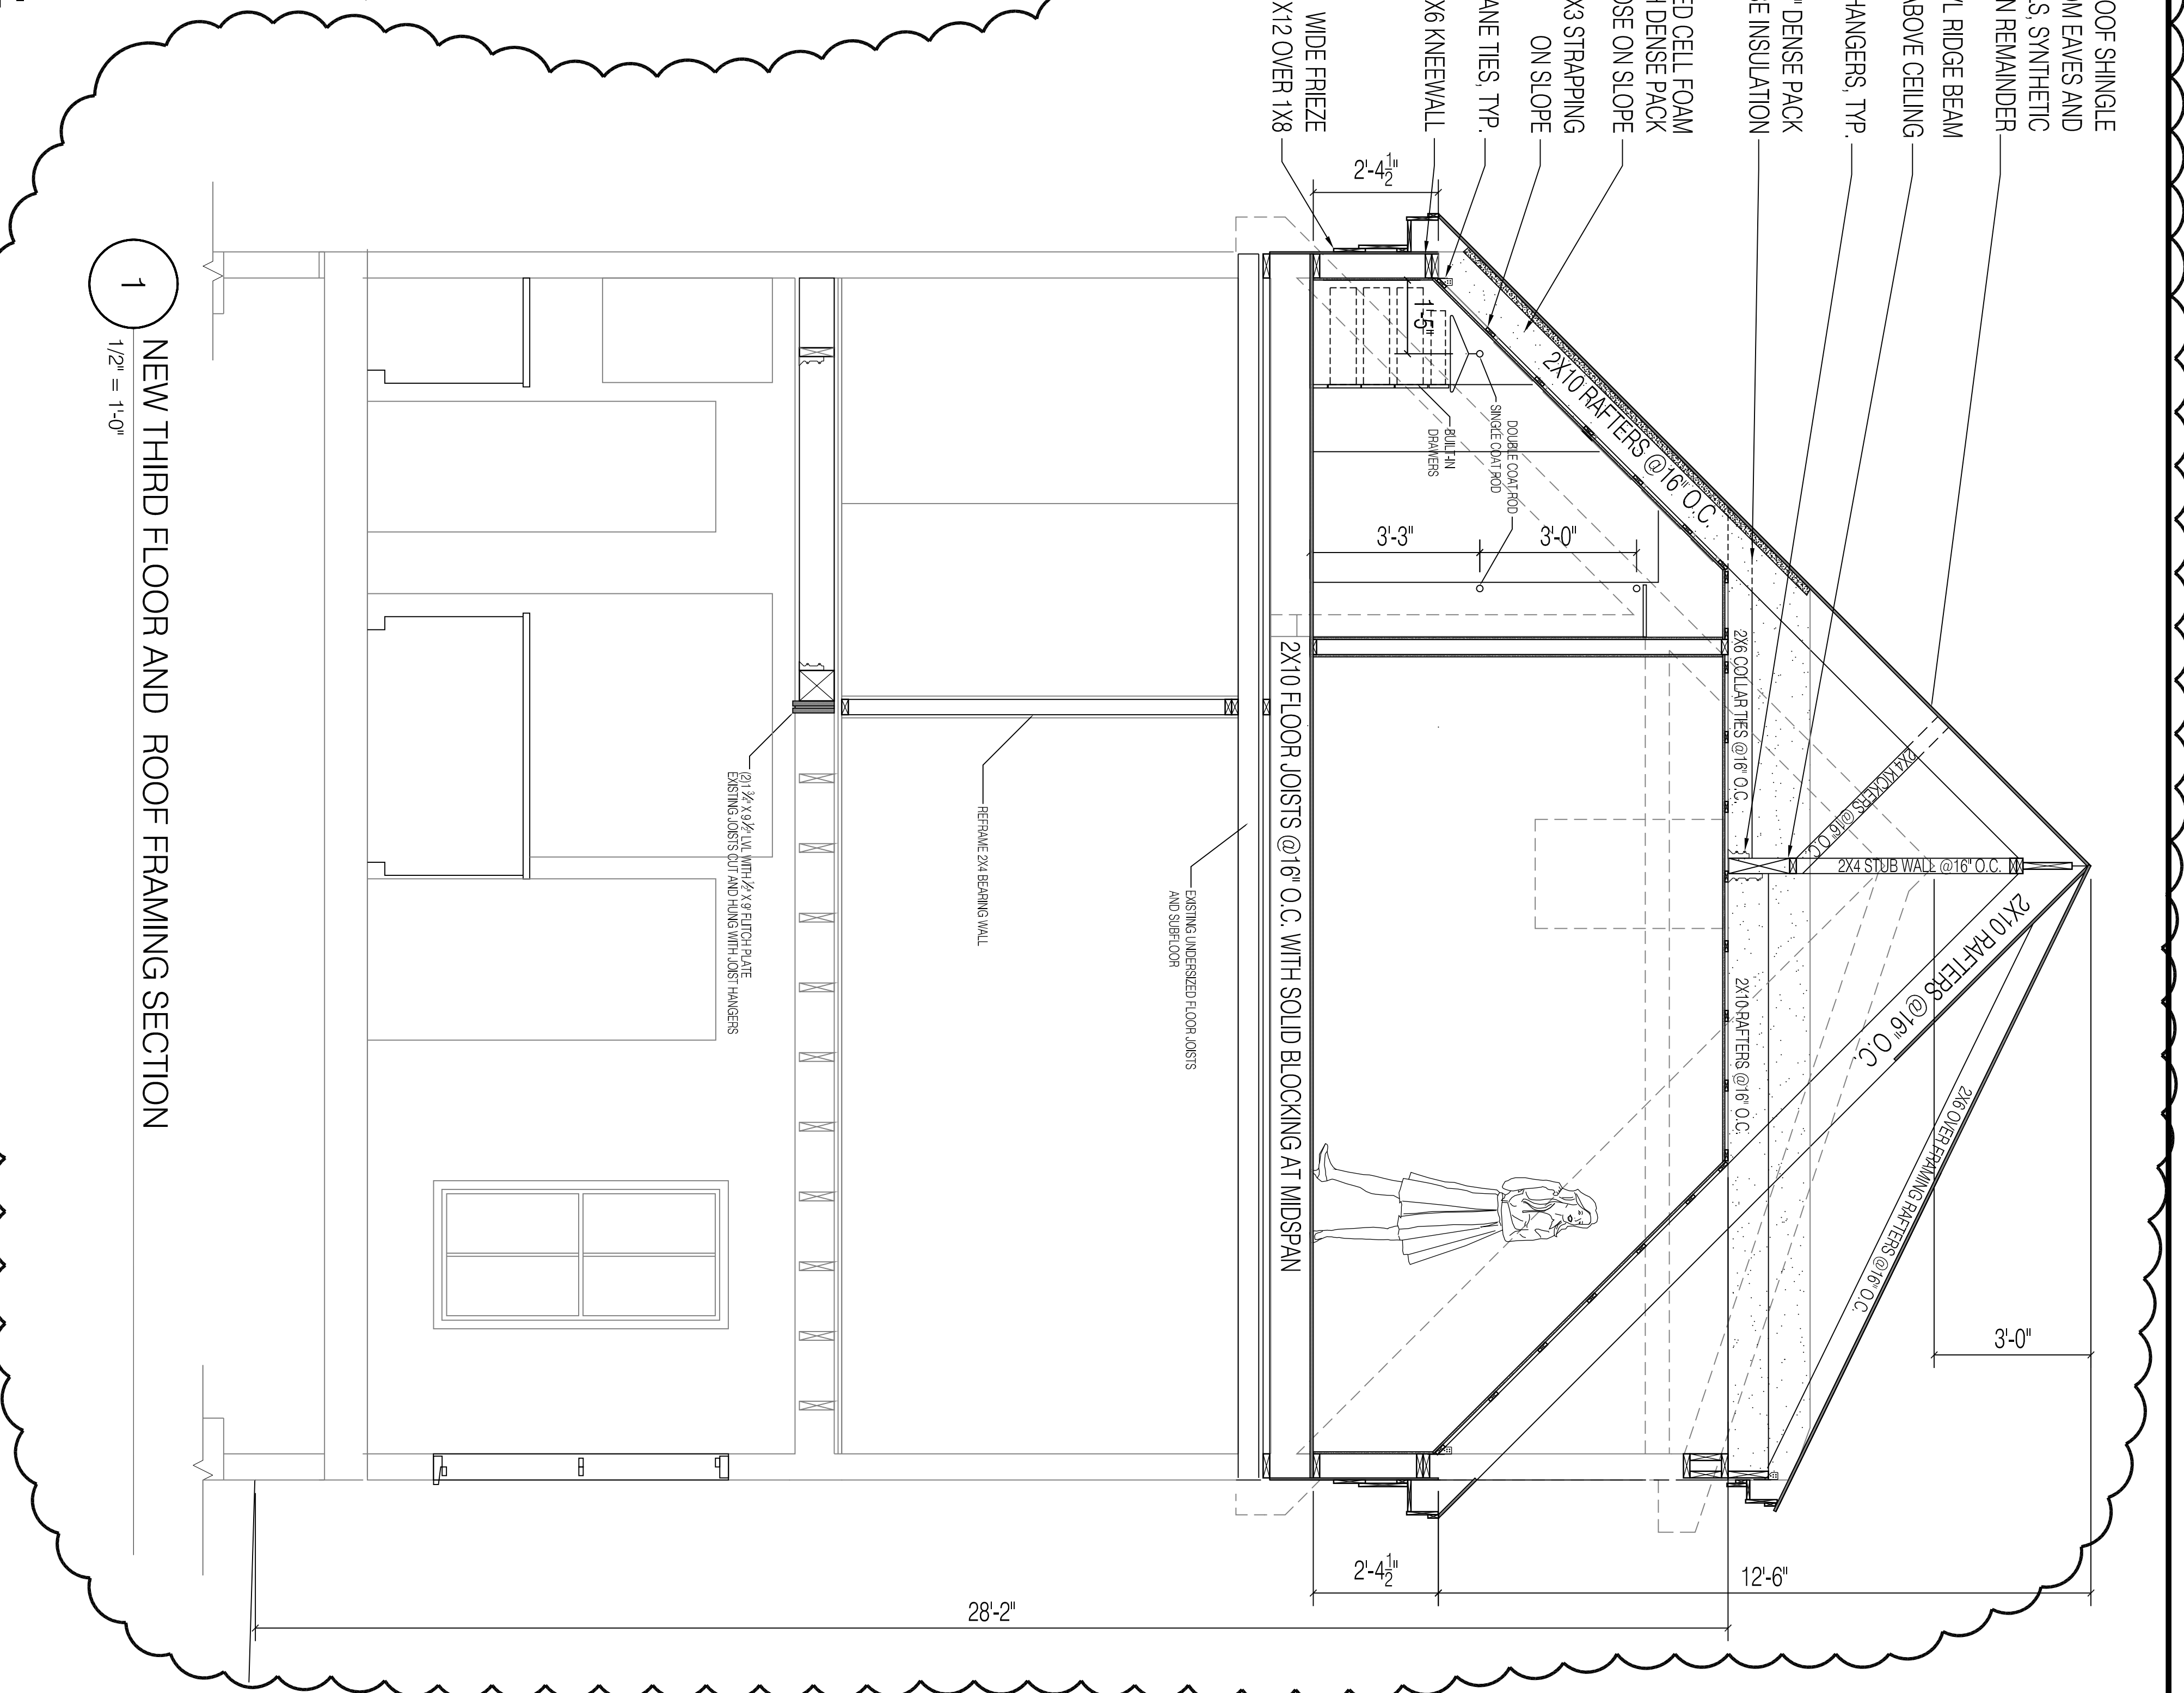


1 EXISTING SECTION
1/2" = 1'-0"

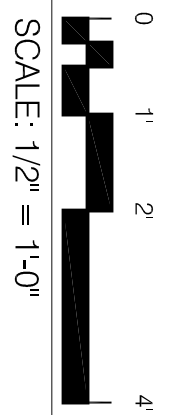

1 NEW THIRD FLOOR AND ROOF FRAMING SECTION
1/2" = 1'-0"

SHEET TITLE SECTIONS PERMIT SET	29 ATLANTIC SUSAN GRISANTI 75 Market Street, Suite 203, Portland, ME	PROSPECT RD DESIGN 58 FORE ST. PORTLAND, ME WWW.PROSPECTDESIGN.ME T. 207-749-7400
	REVISION 01/23/14 DATE: APR 23, 2014	A-301