


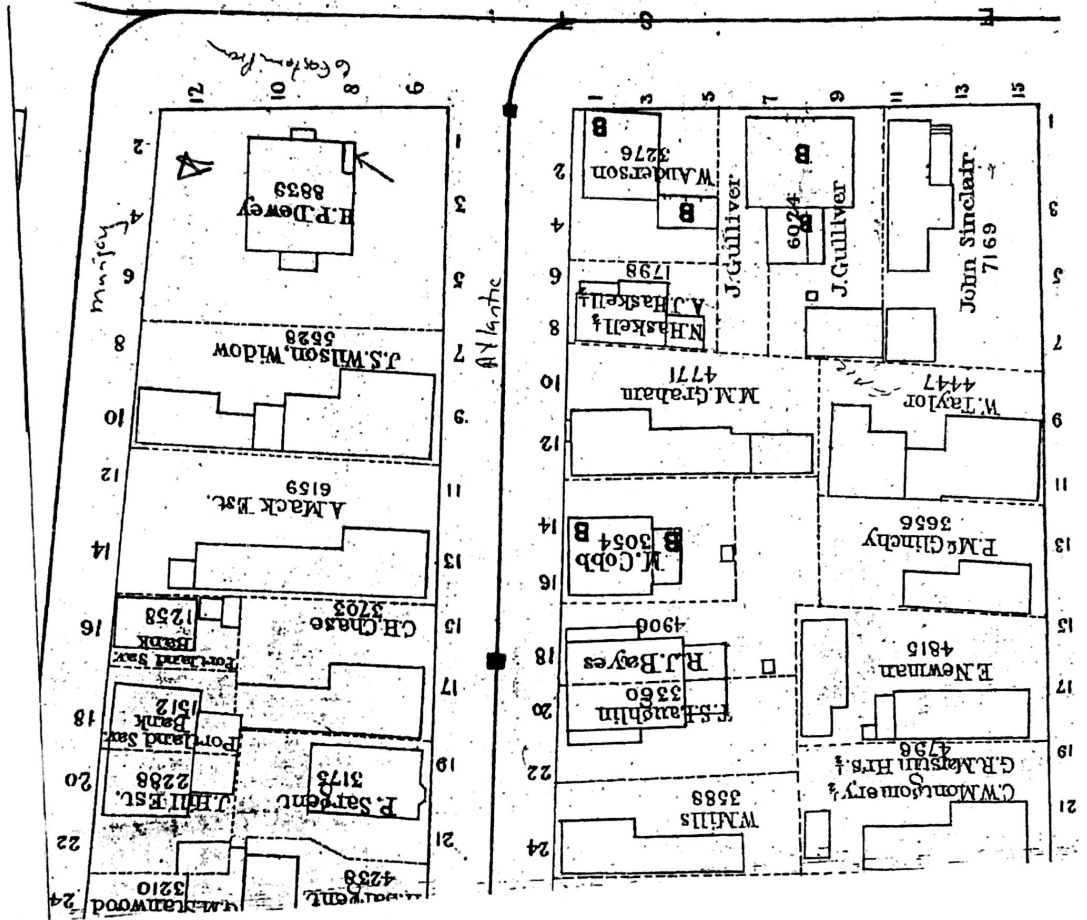

Reviewed for Code Compliance
Permitting and Inspections Department
Approved with Conditions

11/09/2018






Reviewed for Code Compliance
Permitting and Inspections Department
Approved with Conditions

11/09/2018

Permit to remove existing wood deck and repair existing roof below. Existing egress ladders and path across roof to be maintained.

Thermatru 2'6" x 6'-8" x Fiberglass door w Low E tempered insulating glass or approved equal(ptd)

Install /replace wood railing to match existing (ptd)

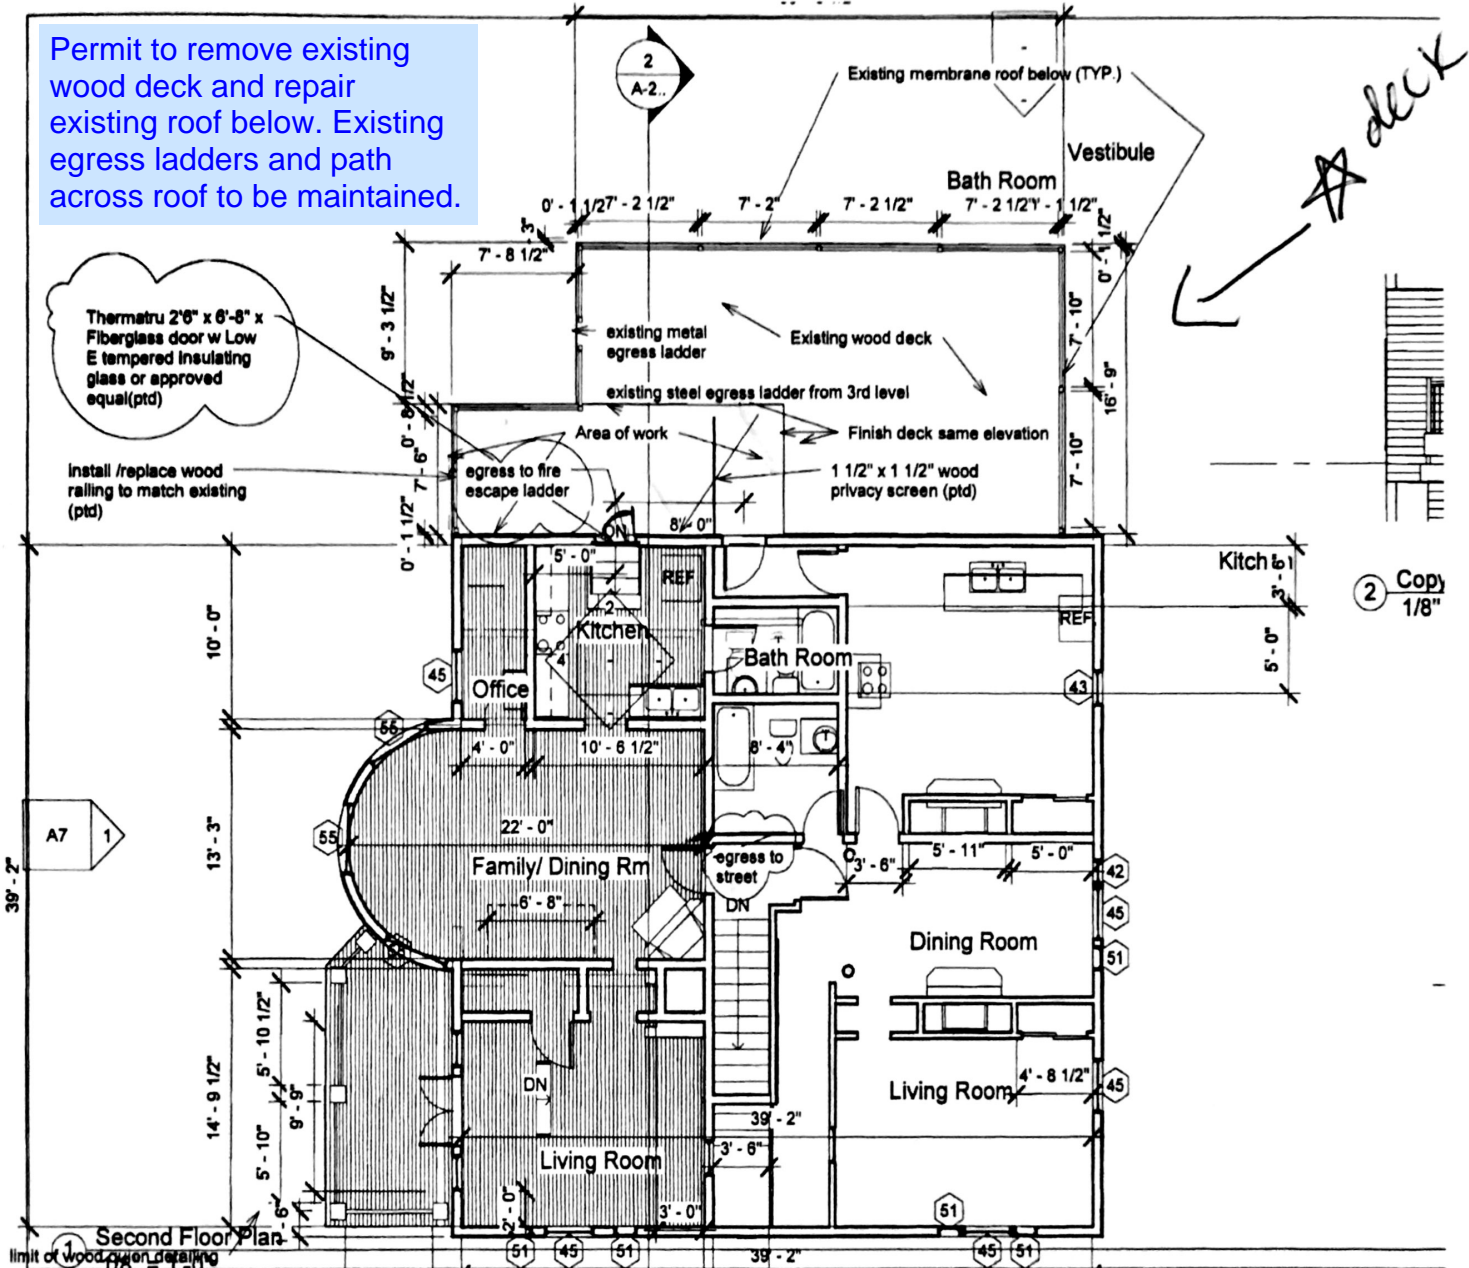

GEORGE A.SCHUMAN ID NUMBER 30067599
Associate Member American Institute of Architects
ARCHITECTURE
207-799-0366

CEC / Shoreline
Design Studio / LLC

GRIFFITH / DEY &
Eastern Prom, Port
ME

2 Copy
1/8"





