

Non-ADA Fabricated Sign Specifications

Job Name: Hilltop Coffee
 Job #: 6873
 Customer Name: Hilltop Coffee
 Scope: Lusterboard Sign
 Sales Rep/Drawn By: JS/JK
 Revision #: 2
 Date: 1.23.2013
 File Location: J: Hilltop Coffee 6873



207.883.6200
 www.welchusa.com

Sign Components

Face Material/Thickness: 1/2" Lusterboard
 Edges: Straight PAINT BLACK
 Corners: Square
 West System: Yes
 Insert: NA
 First Surface Color: White (with CMYK print)
 Second Surface Color: NA
 Vinyl Color: NA
 2nd Layer Material/Thickness: 1/8" Acrylic
 First Surface Color: Black
 Second Surface Color: NA
 Sides: Double

Graphic Content

Process: Painted panel w/ applied HP Prints and acryl
 Copy Height: 3.5"
 Copy Style: Per Customer Logo
 Copy Color: Black

Mounting


Hardware: Existing Customer Bracket
 Holes: Location: NA
 Mounting Location: NA
 Tape: NA
 Surface: NA
 Glass Backer/mat/color: NA

Frame


Type: NA
 Size: NA
 Color: NA

Proofed In Design: In Production:

Existing Bracket

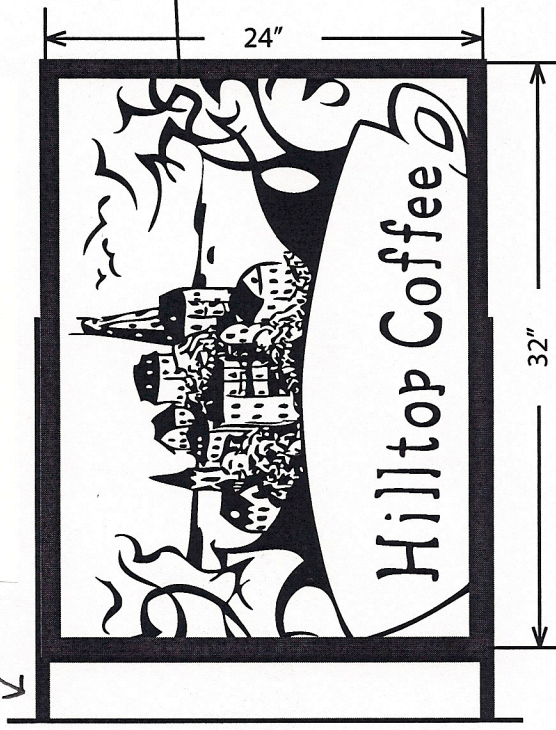

1/8" PVC
 Painted Black

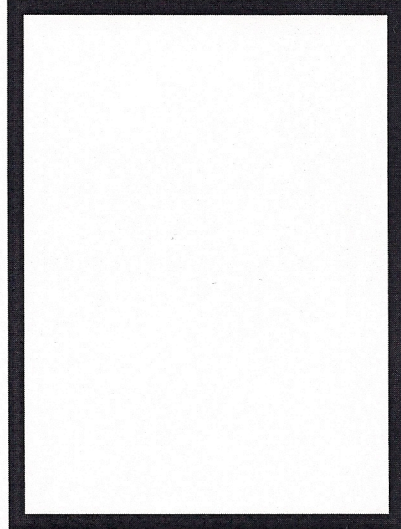

1/4" PVC letters
 Painted black
 VHB / epoxy to sign face

Hilltop Coffee

1/2" Lusterboard

Front applied HP Print

1/4" Acrylic letters painted black

1/8" Acrylic Border painted black

Existing bracket screw mounted into edge of lusterboard with screws and silicone

Sign is not lighted.

Proposed Sign

Approved By: _____

Date: _____

DISCLAIMER: Welch is not responsible for the output of customer supplied files or logos. It is the customer's responsibility to make sure they have supplied the files in the correct resolution and PMS colors. Colors will vary from monitor to printer. Welch is not responsible for color variation. Custom proof color matching is available for an additional fee. Please call or visit www.welchusa.com/artwork for file information

VEHICLES: Although Vehicle Graphics are meant to last 3-5 years, Welch will only warranty the replacement of vehicle graphics 60 days from the install date. Graphics are a temporary advertisement. Please note that sunlight, bad weather, rocks, pressure washing and incorrect care of your graphics can shorten life span.

©2013 Welch Signage, All Rights Reserved. All information contained in this drawing is confidential; do not distribute do not reproduce.