



A | UNITS 203, 303 PRIMARY BATH ELEV. A

1/2" = 1'-0" 0 2' 4' 8' 16'

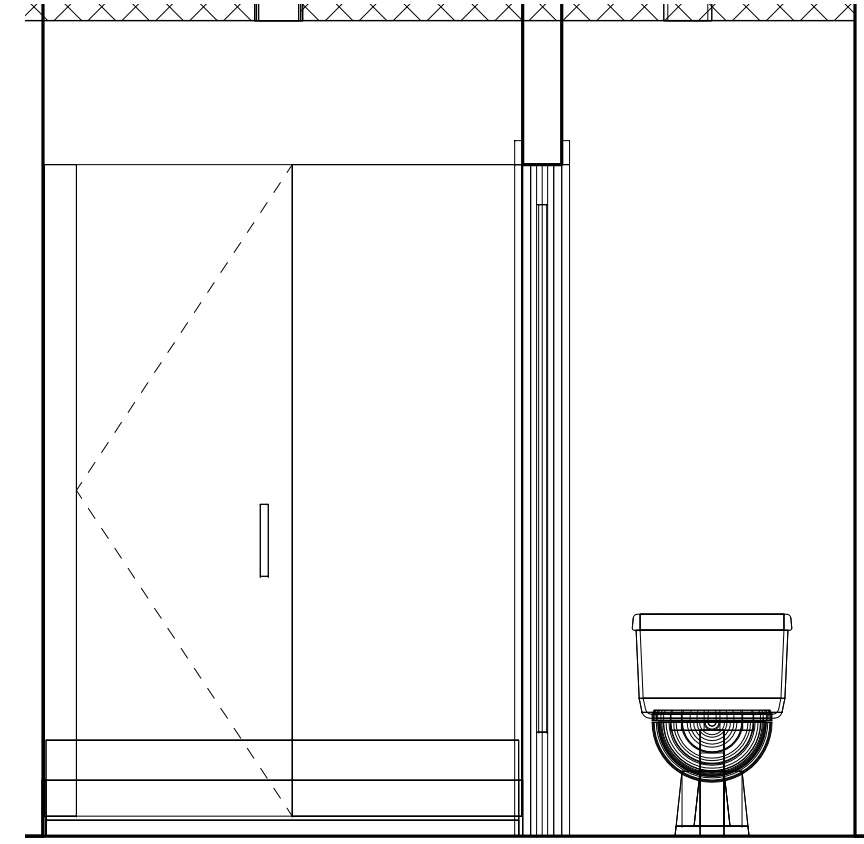


B | UNITS 203, 303 PRIMARY BATH ELEV. B

1/2" = 1'-0" 0 2' 4' 8' 16'

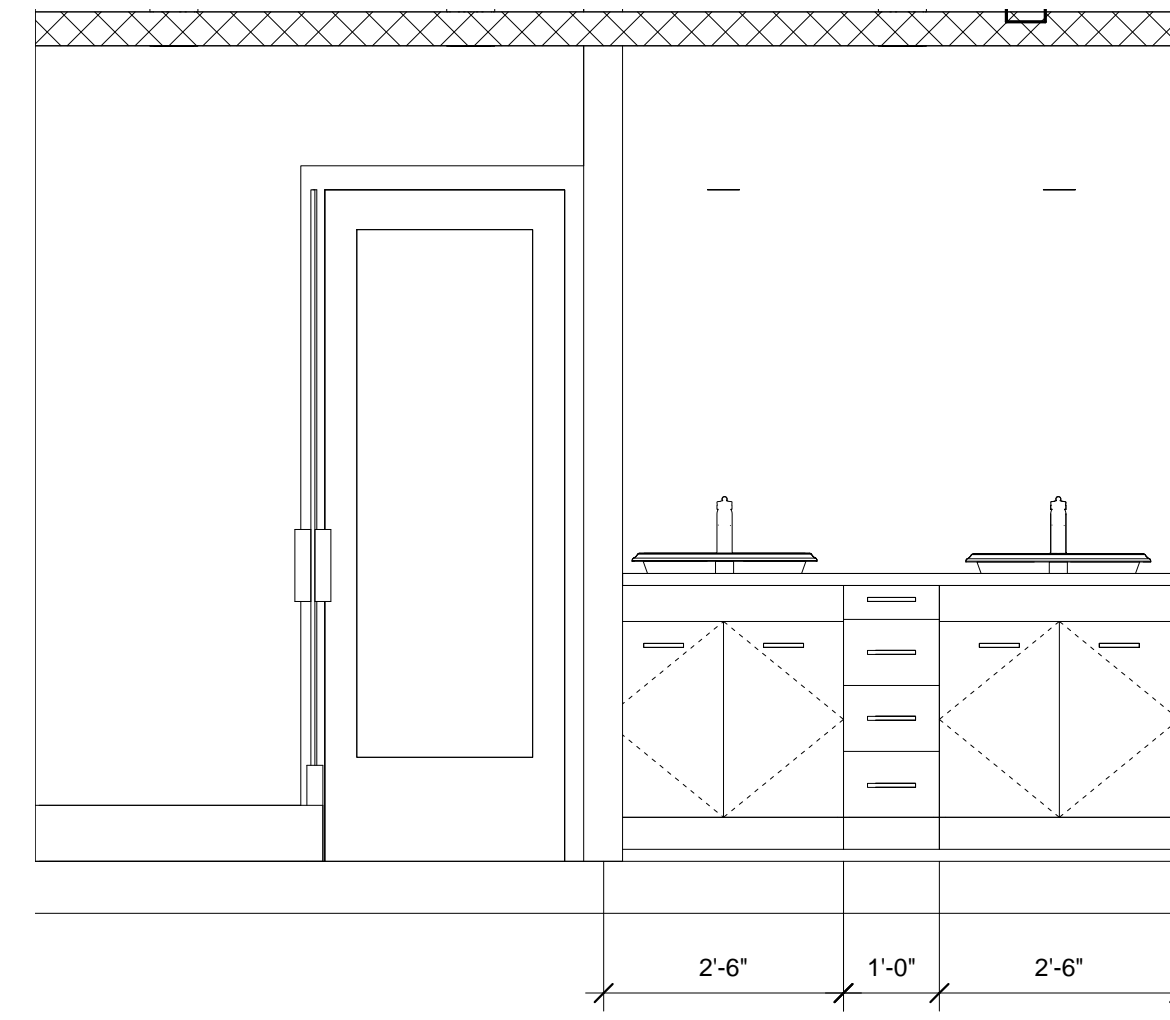


C | UNITS 203, 303 PRIMARY BATH ELEV. C

1/2" = 1'-0" 0 2' 4' 8' 16'

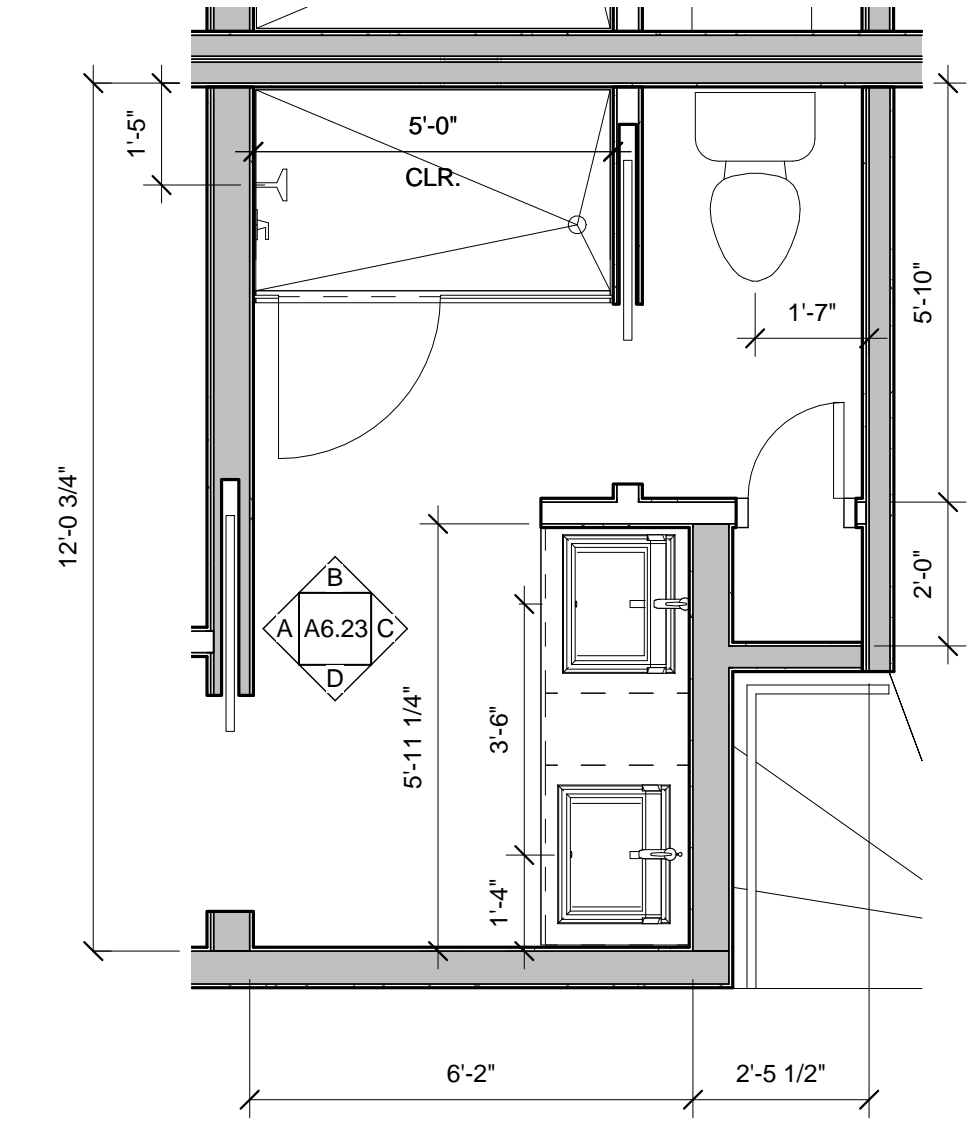


1 | UNITS 203, 303 - PRIMARY BATH PLAN

3/8" = 1'-0" 0 1' 2' 4' 8'

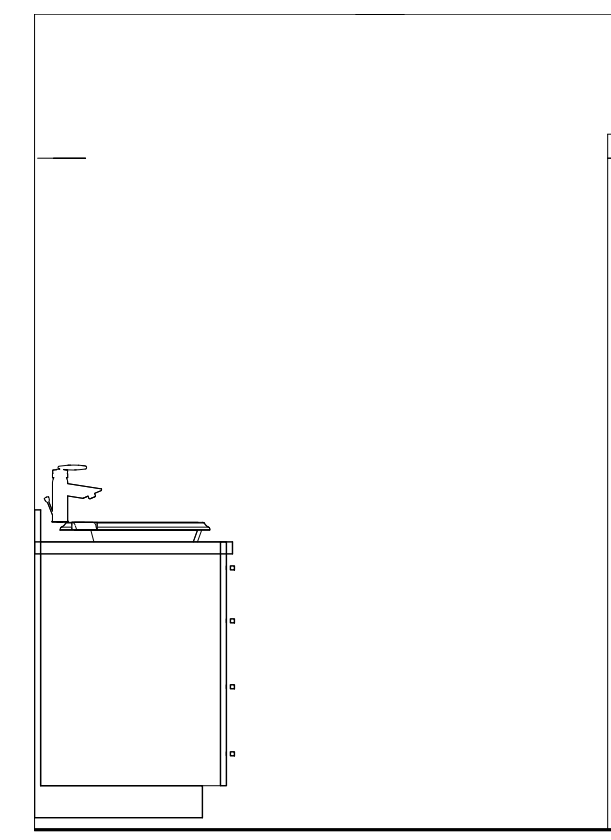


D | UNITS 203, 303 PRIMARY BATH ELEV. D

1/2" = 1'-0" 0 2' 4' 8' 16'

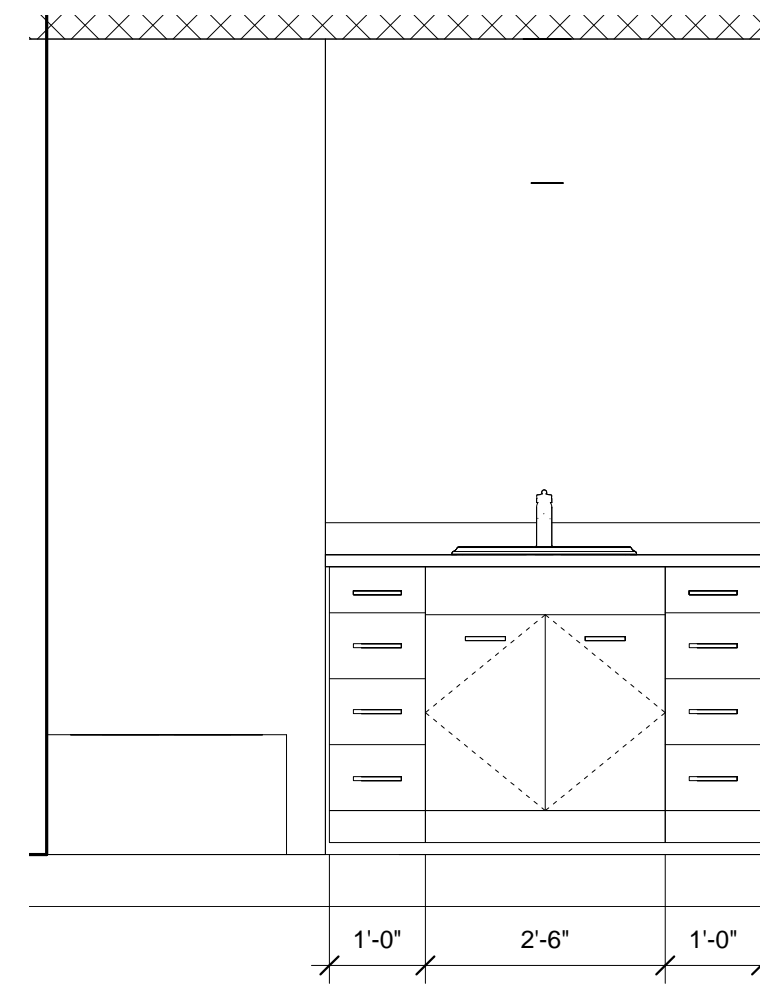


E | UNITS 203, 303 GUEST BATH ELEV. E

1/2" = 1'-0" 0 2' 4' 8' 16'

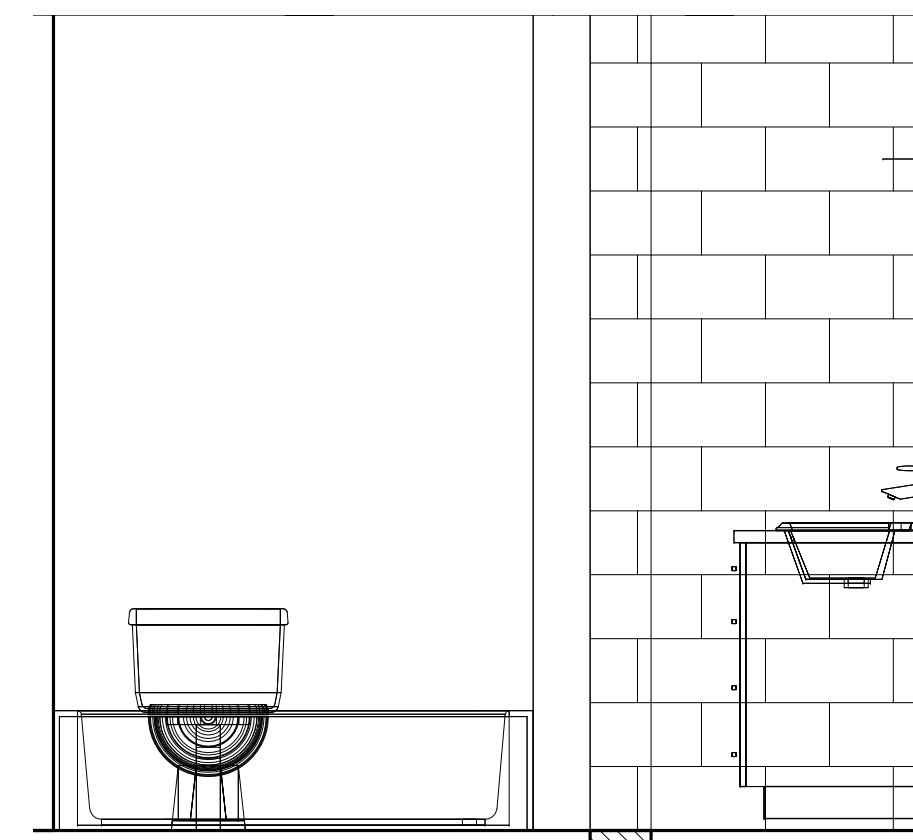


F | UNITS 203, 303 GUEST BATH ELEV. F

1/2" = 1'-0" 0 2' 4' 8' 16'

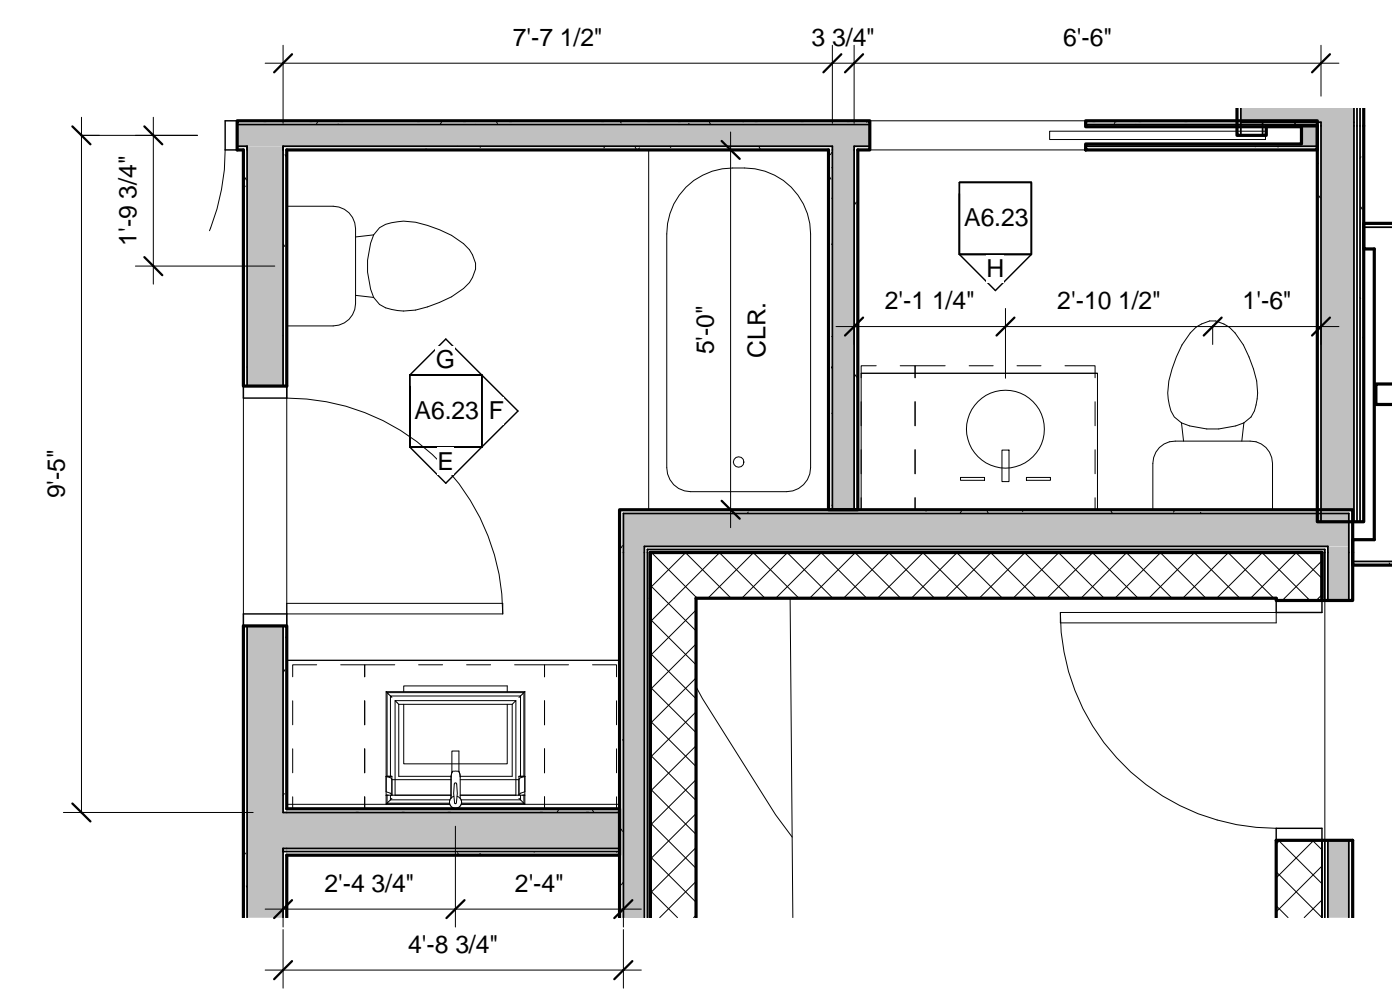


2 | UNITS 203, 303 - GUEST BATH, POWDER RM

3/8" = 1'-0" 0 1' 2' 4' 8'

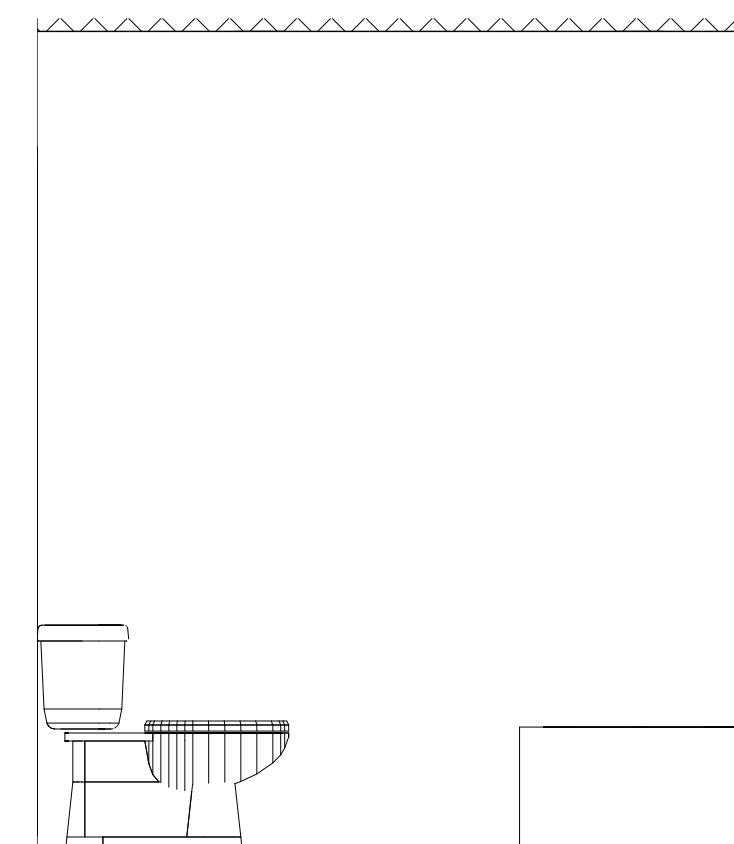

G | UNITS 203, 303 GUEST BATH ELEV. G

1/2" = 1'-0" 0 2' 4' 8' 16'

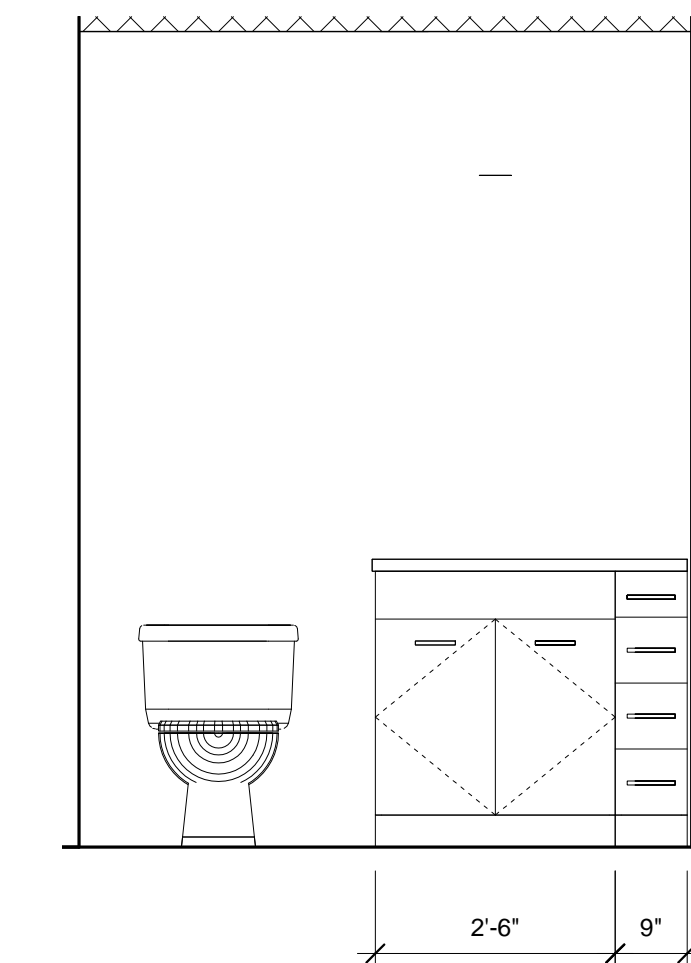

H | UNITS 203, 303 POWDER ROOM ELEV. H

1/2" = 1'-0" 0 2' 4' 8' 16'

Prepared For:

118 on Munjoy Hill, LLC

118 CONGRESS STREET
PORTLAND, ME 04101

Consultant:

ARCHETYPE
architects

48 Union Wharf Portland, Maine 04101
(207) 772-6022 ARCHETYPE@ARCHETYPEA.COM

Architect

118 ON MUNJOY HILL

118 CONGRESS STREET
PORTLAND, MAINE

Project:

Revisions:

Date: 07 MAR 2014
Scale: As indicated
ENLARGED PLANS - BATHROOMS

A6.23