


Prepared For:
118 on Munjoy Hill, LLC
 118 CONGRESS STREET
 PORTLAND, ME 04101

Consultant:
ARCHETYPE architects
 48 Union Wharf Portland, Maine 04101
 (207) 772-6022 Fax (207) 772-4056


Project:
118 ON MUNJOY HILL
 118 CONGRESS STREET
 PORTLAND, MAINE

Date: 07 MAR 2014
 Scale: As indicated
RCP - FIRST FLOOR

A7.01

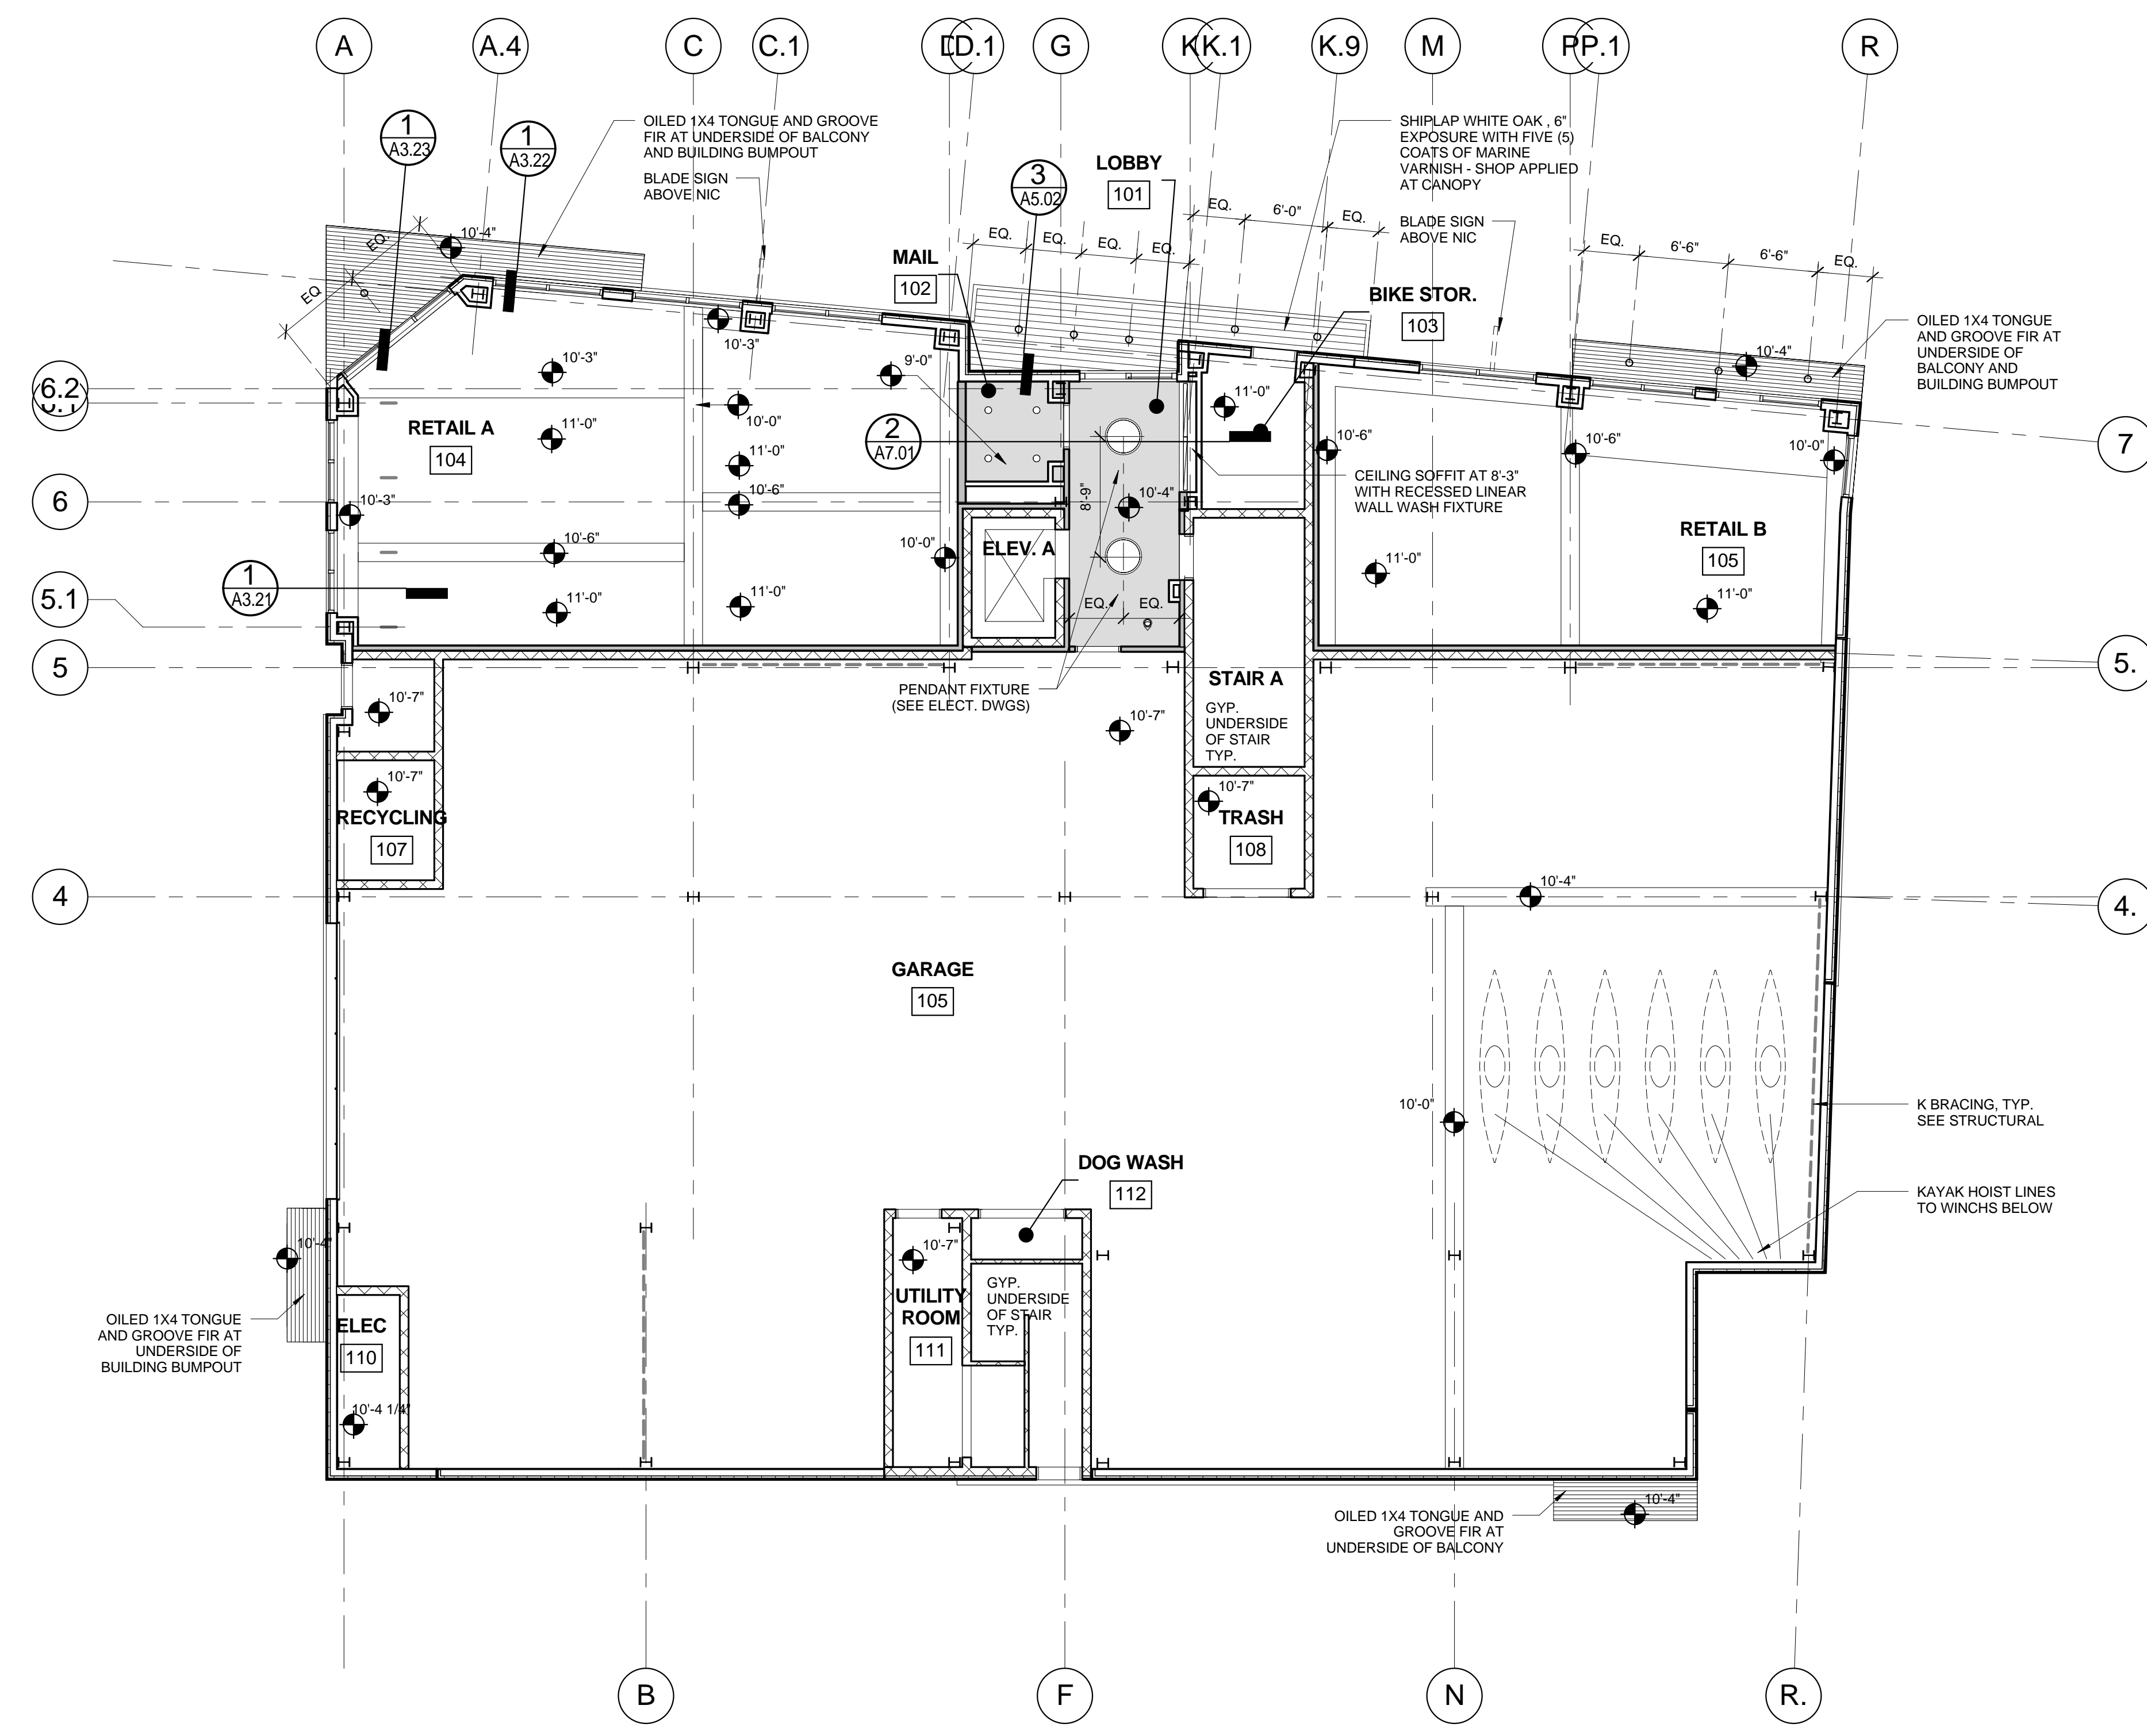

1 | 1ST FLOOR
 1/8" = 1'-0"
 0 2' 4' 8' 16'

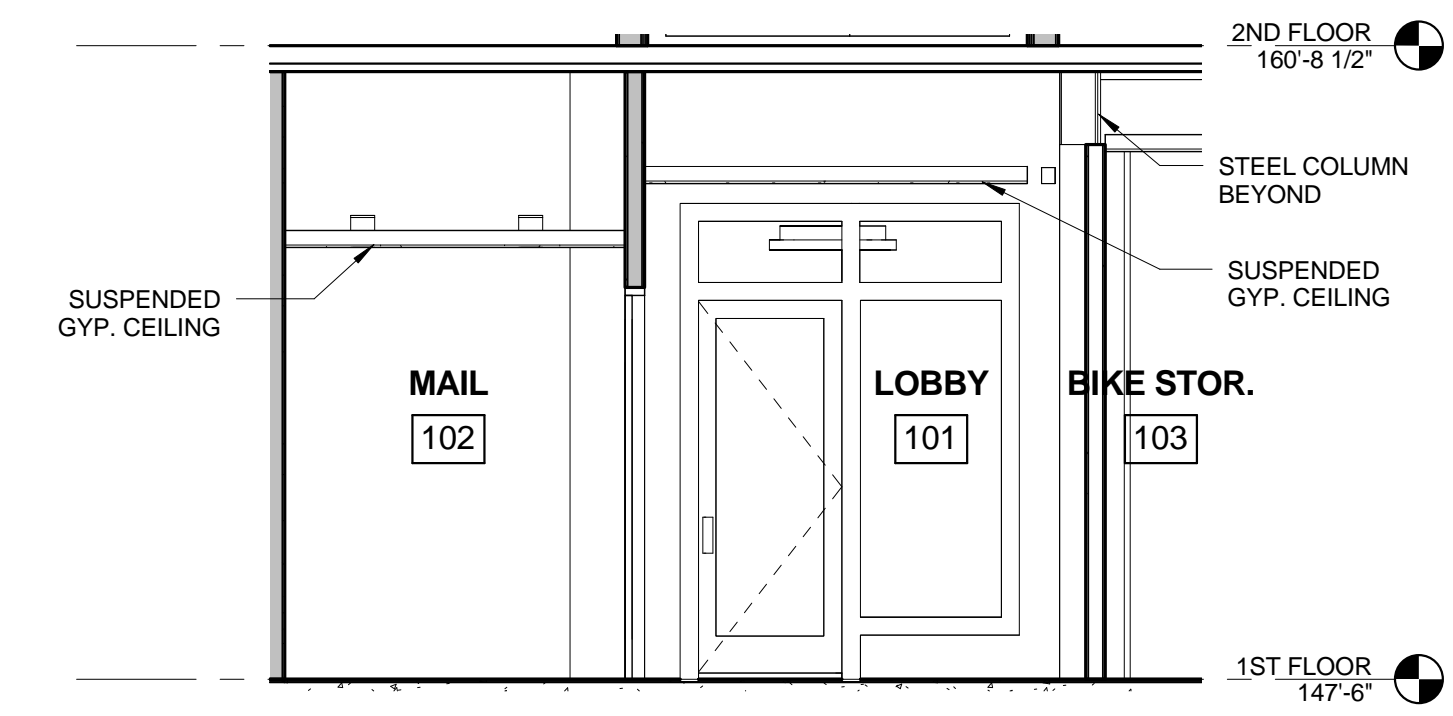

2 | SECTION AT ENTRANCE LOBBY
 1/4" = 1'-0"
 0 4' 8'