

2 | 1ST FLOOR FINISH PLAN

1/8" = 1'-0" 0 2' 4' 8' 16'



1 | TYP. UPPER FLOOR PLAN

1/8" = 1'-0" 0 2' 4' 8' 16'

FINISH NOTES


1. PROVIDE PAINTED GYPSUM WALLS AND CEILING IN ALL SPACES, UNLESS NOTED OTHERWISE, AS DIRECTED BY ARCHITECT/OWNER IN FROM MANUFACTURERS FULL RANGE OF COLORS AND SHEENS
2. EXTEND FLOOR FINISH UNDER ALL CASEWORK

UNIT FLOORFINISHES	PUBLIC AREA FLOOR FINISHES
Dal Tile Veranda Solids 3-1/4" x 20"	AKDO Evolve Moka 12" x 24" Matt finish
Dal Tile Veranda Solids 13" x 13"	AKDO Evolve Moka 24" x 24" Matt finish
Dal Tile Veranda Solids 13" x 20"	AKDO Evolve Suede 24" x 48" Matt finish
12" x 24" Antonia Classic HD Porcelain Tile	Mats Inc Nuway Shallow Recessed Grate system - charcoal
Shaw Dance to it	24" x 24" Carpet Tile, Shaw Haven, color Chestnut
Wood Floor	

Wall tile at Guest Bathroom tile surround: Dal tile 3 x 6 Ritterhouse square field tile
 Wall tile at Kitchen- provide 3 x 6 bullnose backsplash Dal tile Ritterhouse Square
 Wall tile at Primary Bath- Dal Tile modern dimensions 4 x 12

FINISH LEGEND

1/8" = 1'-0" 0 2' 4' 8' 16'

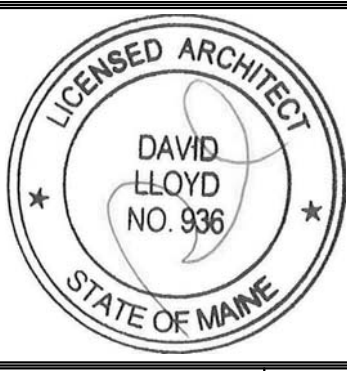

Prepared For:
118 on Munjoy Hill, LLC
 118 CONGRESS STREET
 PORTLAND, ME 04101

Consultant:
ARCHETYPE architects
 48 Union Wharf Portland, Maine 04101
 (207) 772-6022 Fax (207) 772-4056

Project:
118 ON MUNJOY HILL
 118 CONGRESS STREET
 PORTLAND, MAINE

Revisions:

Date:
 07 MAR 2014

Scale:
 1/8" = 1'-0"

FINISH PLANS
A8.03