


**FIRST FLOOR MECHANICAL DUCTWORK PLAN**  
 SCALE: 1/4" = 1'-0"

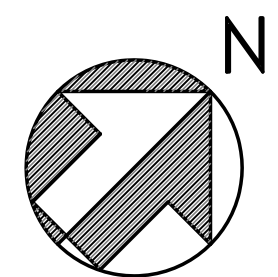

Prepared For: <b>118 on Munjoy Hill, LLC</b> 118 CONGRESS STREET PORTLAND, ME 04101	Consulting Engineer: <b>ARCHETYPE architects</b> MECHANICAL SYSTEMS ENGINEERS 10 FOREST FALLS DRIVE RECYCLE CENTER UNIT #10 PORTLAND, ME 04101 (207) 772-4056 © copyright 2014
Project: <b>118 ON MUNJOY HILL</b> 118 CONGRESS STREET PORTLAND, MAINE	Revisions: 100% CONSTRUCTION DOCUMENTS
Date: 24 FEB 2014	Scale: 1/4" = 1'-0"
<b>FIRST FLOOR DUCTWORK PLAN</b>	
MSE PROJECT 1332	