



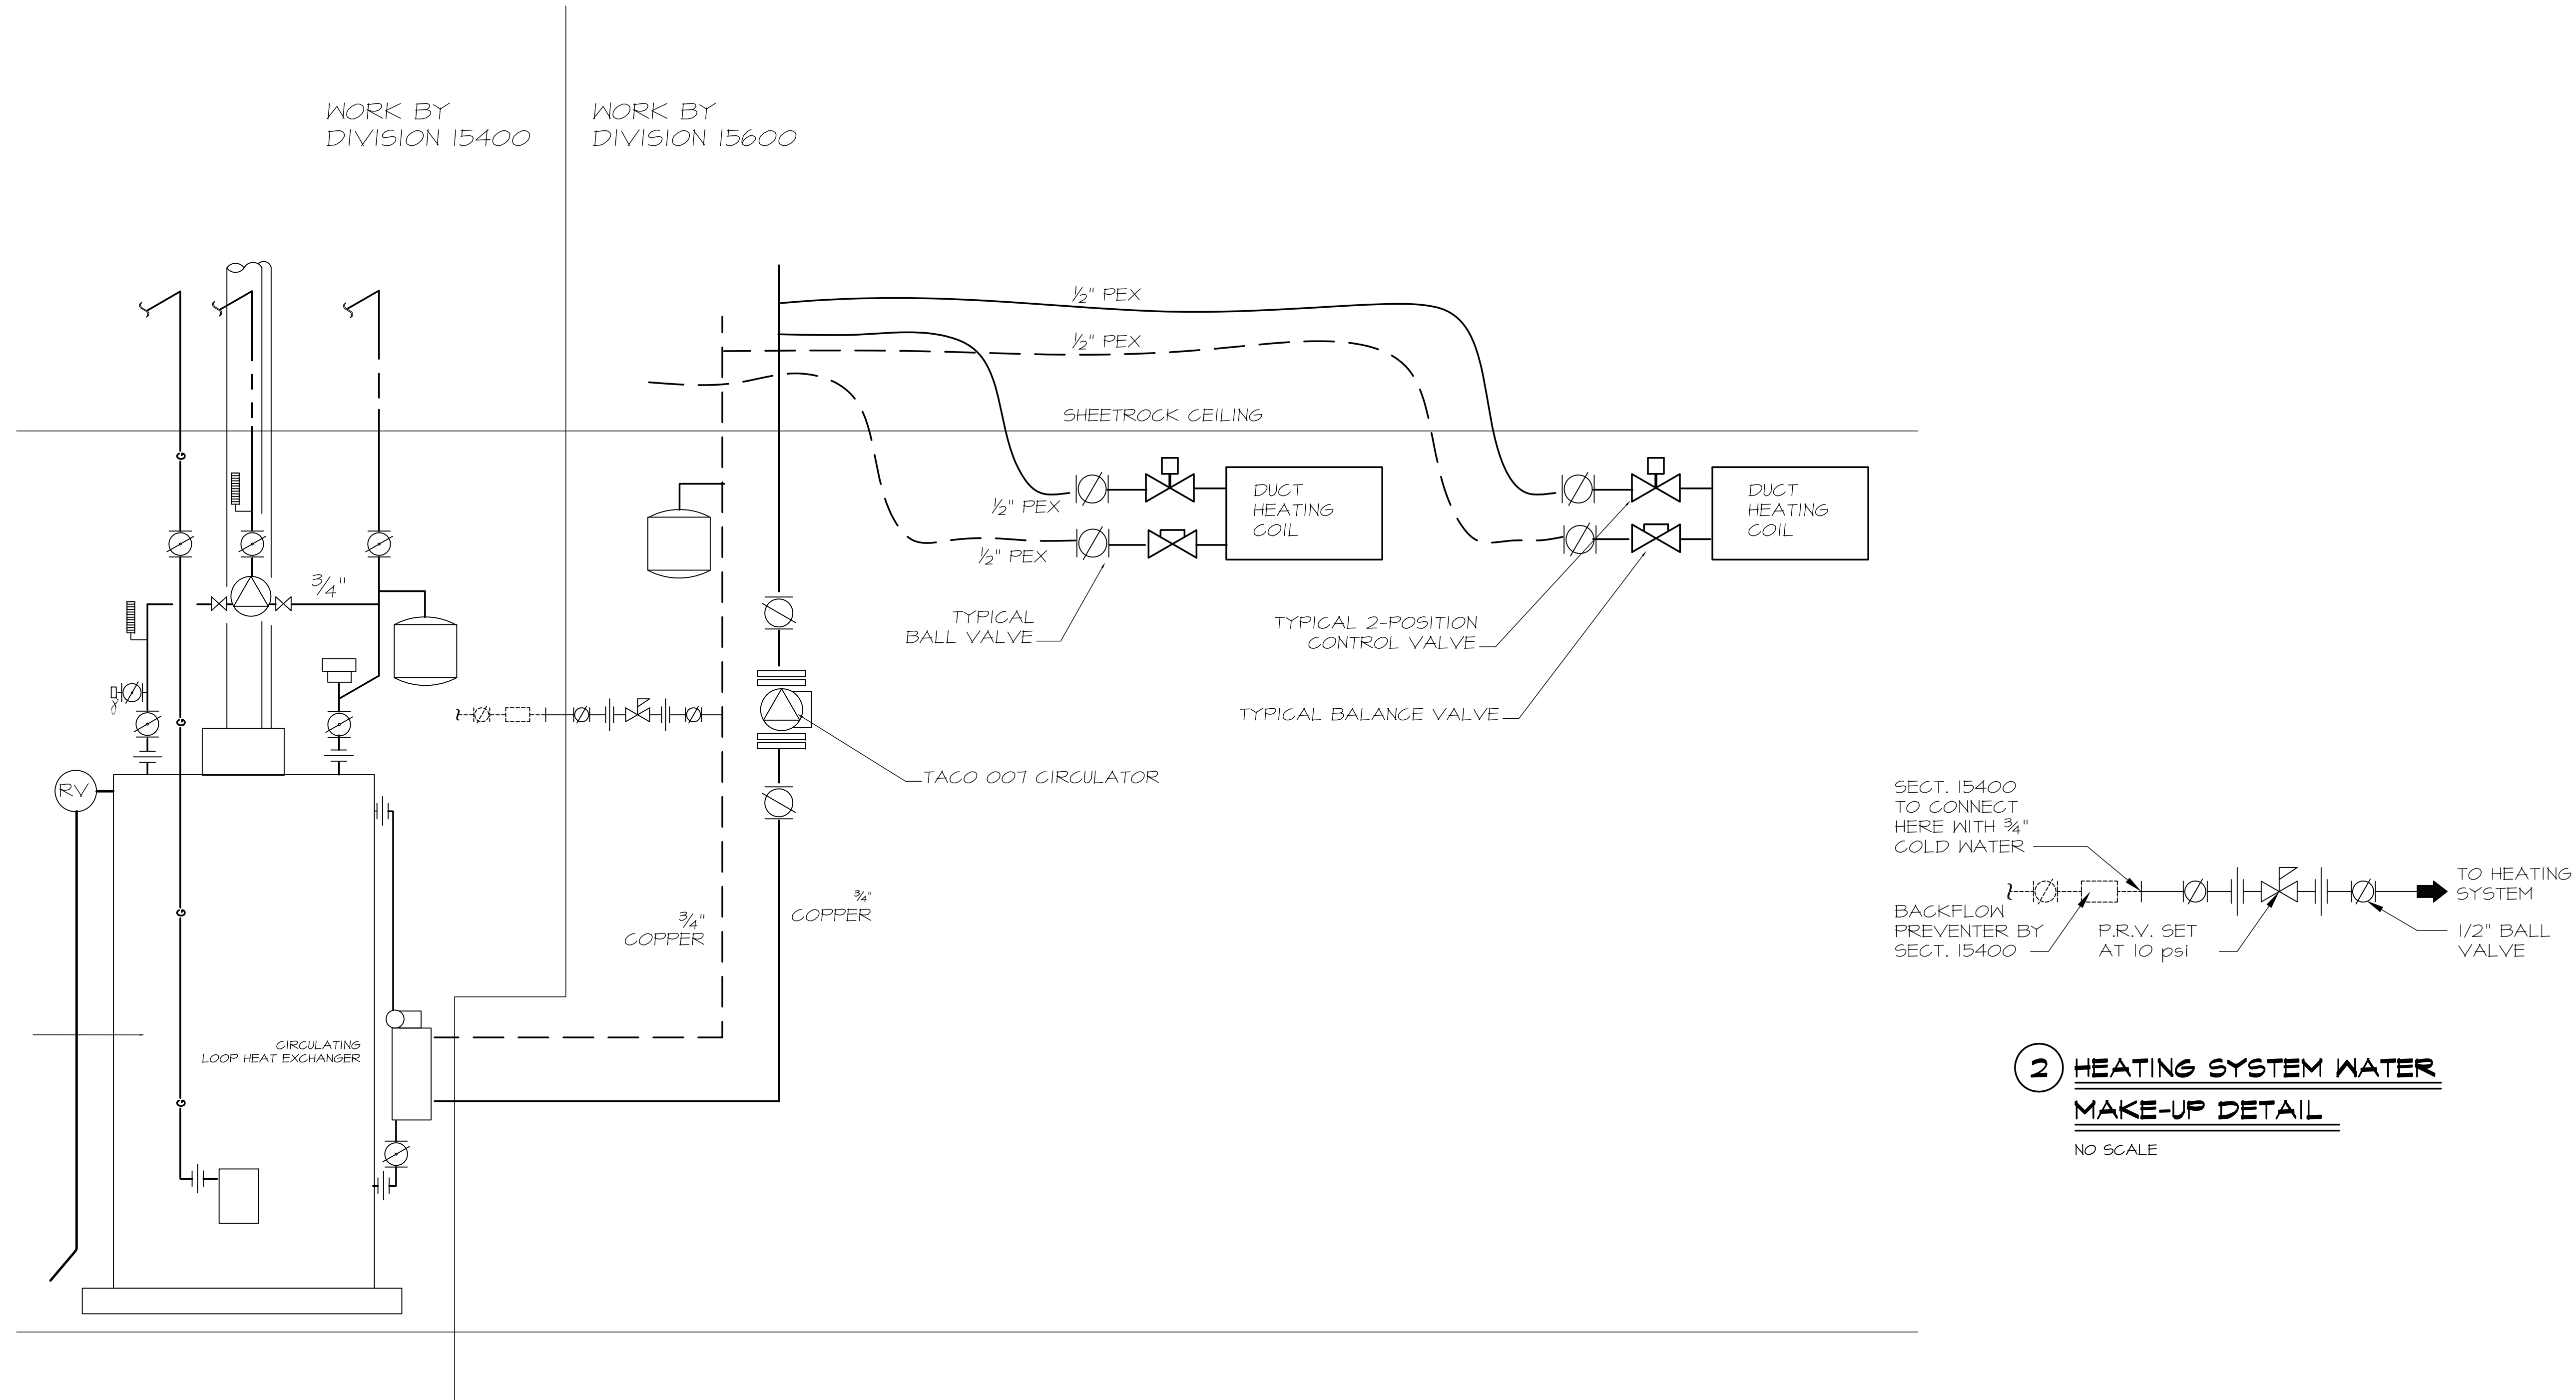

1 TYPICAL CONDOMINIUM
HEATING DETAIL
NO SCALE

2 HEATING SYSTEM WATER
MAKE-UP DETAIL
NO SCALE

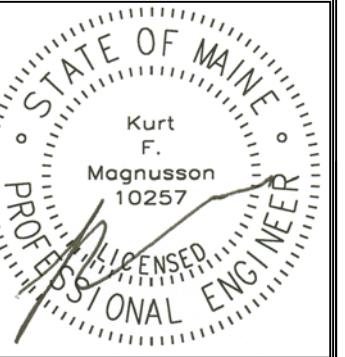

Prepared For:
118 on Munjoy Hill, LLC
118 CONGRESS STREET
PORTLAND, ME 04101

Consulting Engineer:
MECHANICAL SYSTEMS ENGINEERS
10 FOREST FALLS DRIVE
ROYAL NOVER CENTER UNIT #10
PORTLAND, ME 04101
TEL: (207) 772-4056
FAX: (207) 772-4056
© JUNE 2014

Architect:
ARCHETYPE architects
48 Union Wharf Portland, Maine 04101
(207) 772-6022 Fax (207) 772-4056

Project:
118 ON MUNJOY HILL
118 CONGRESS STREET
PORTLAND, MAINE

Revisions:
100% CONSTRUCTION DOCUMENTS

Date: 24 FEB 2014
Scale: NO SCALE
MECHANICAL HEAT DETAILS

M12