


March 03, 2014 - 10:04 am  
M:\Projects\1332 118 Congress Street\Drawings\1332 P1-P10.dwg

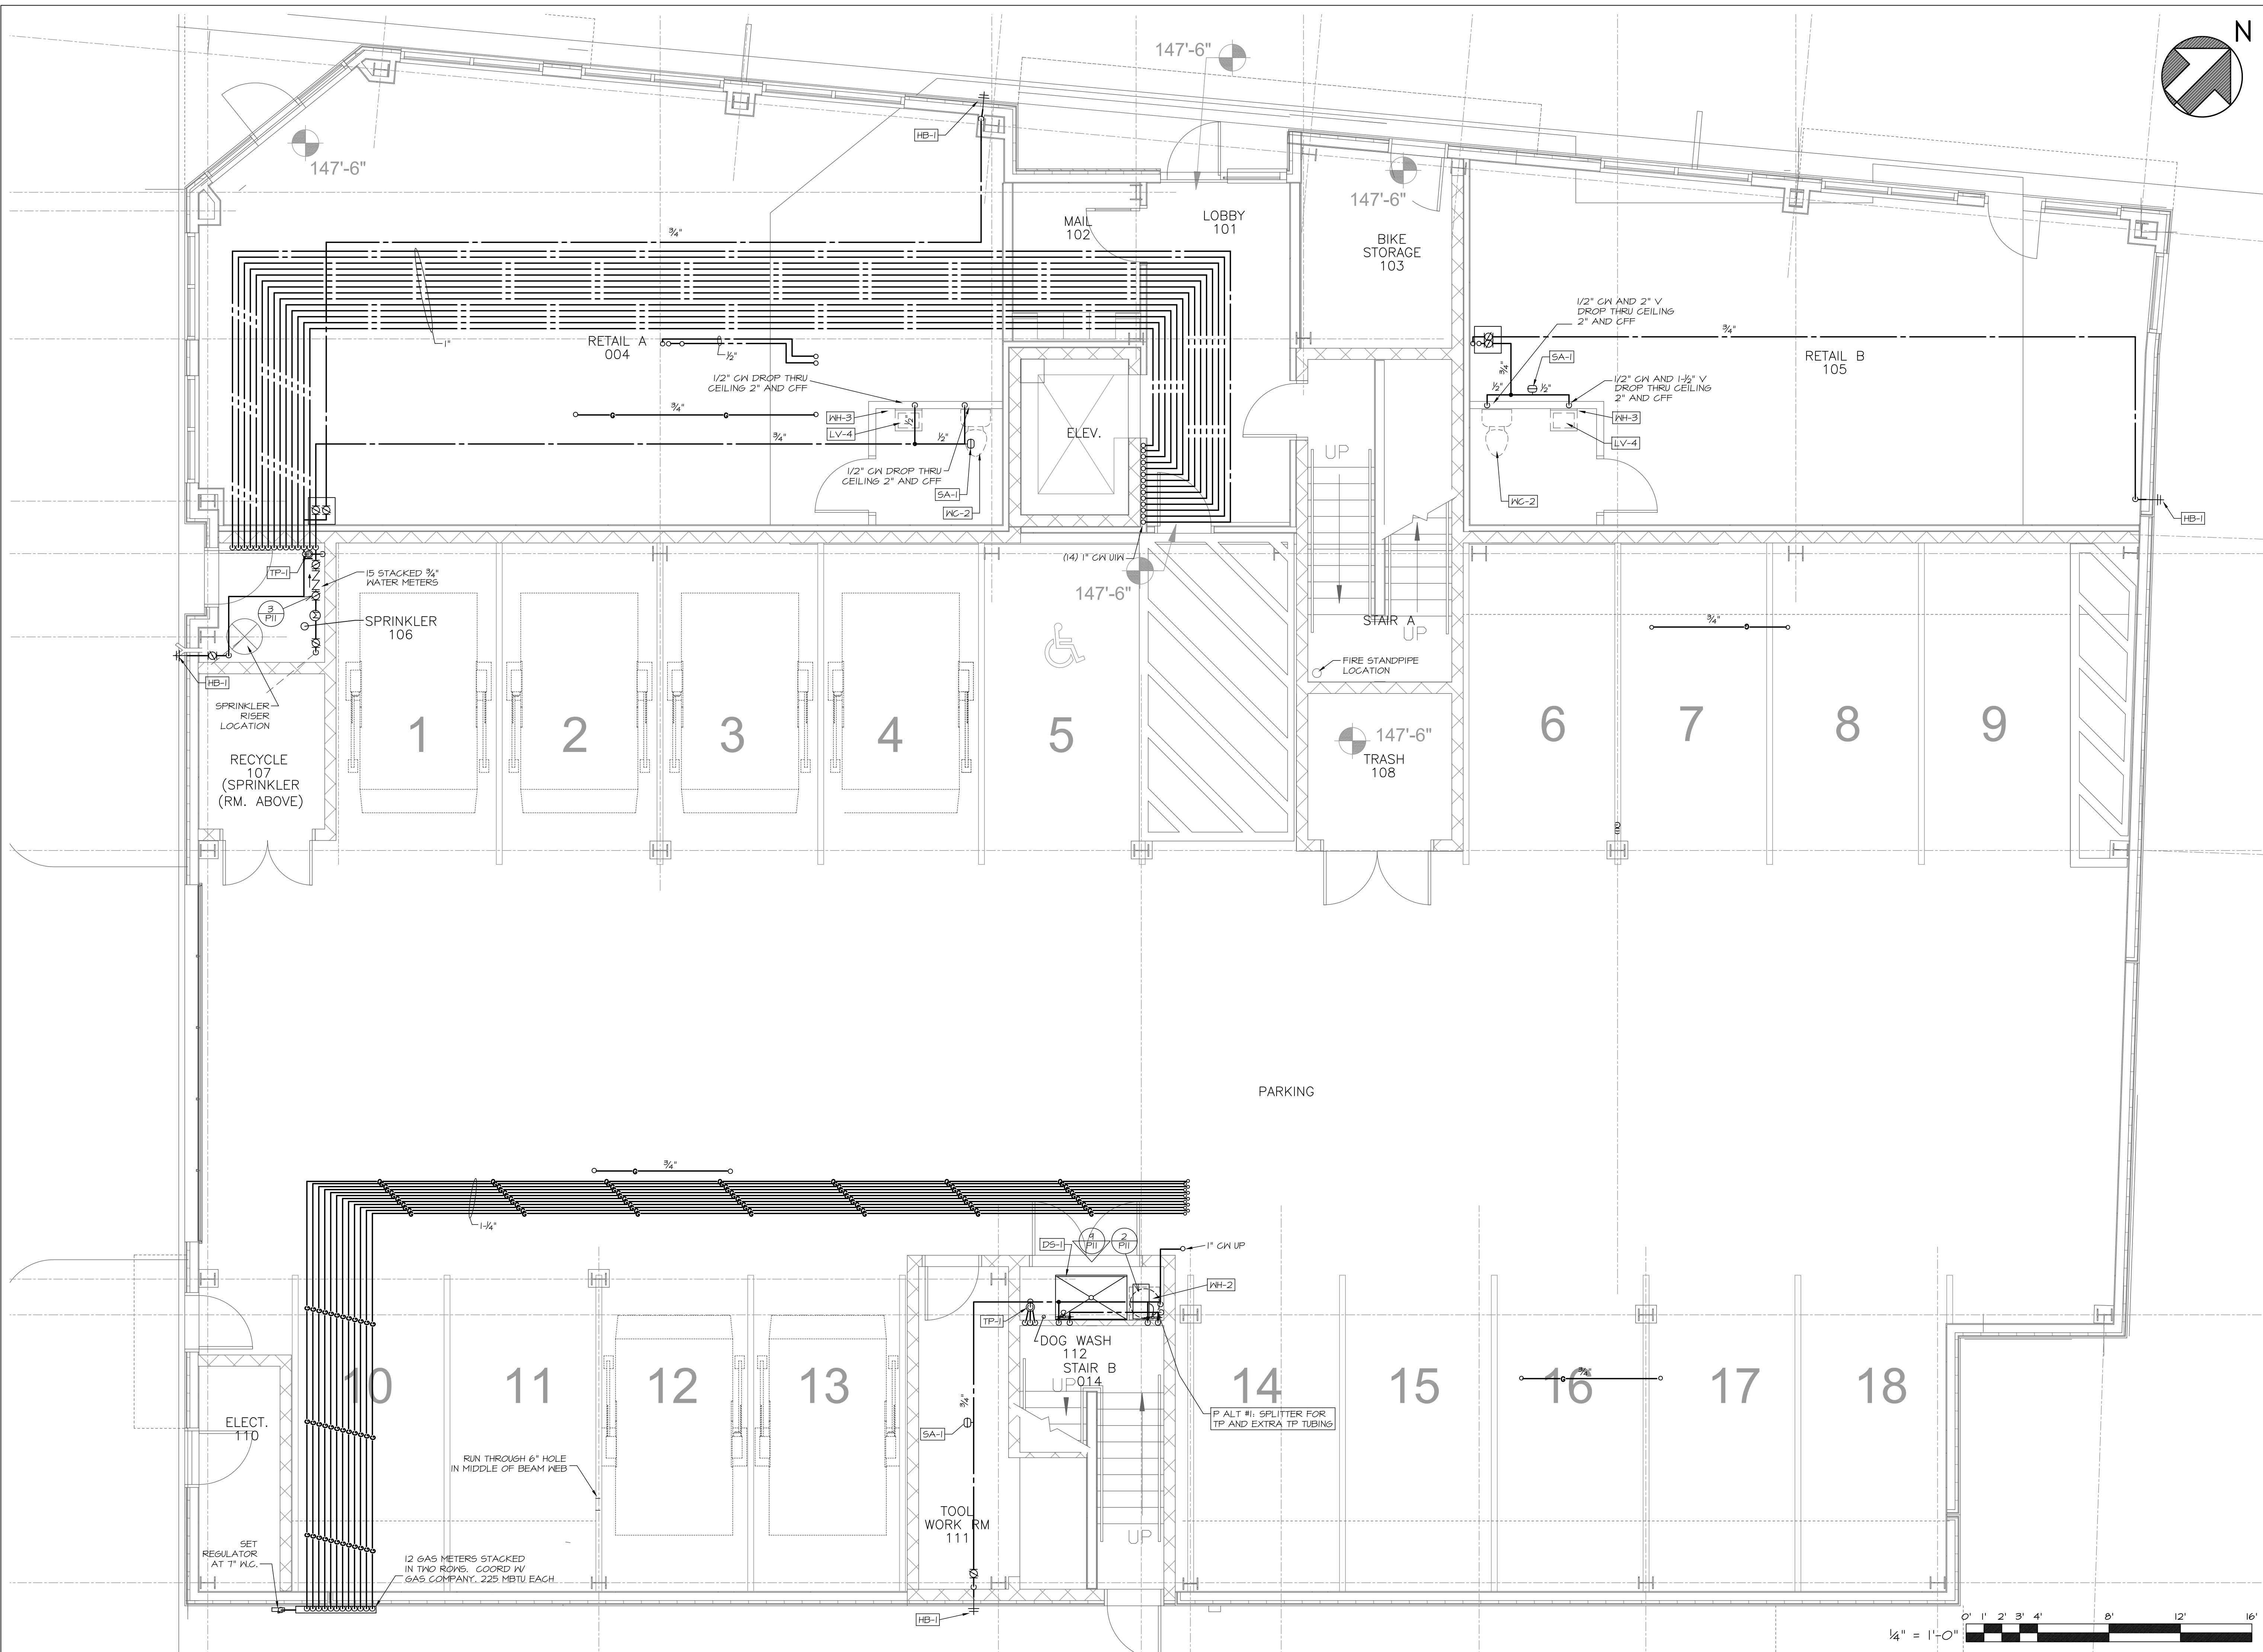

|  |   |
|--|---|
|  |   |
| Prepared For:<br><b>118 on Munjoy Hill, LLC</b><br>118 CONGRESS STREET<br>PORTLAND, ME 04101                           | Consulting Engineer:<br><b>MECHANICAL SYSTEMS ENGINEERS</b><br>10 FOREST FALLS DRIVE #10<br>YARMOUTH, MAINE 04096<br>TEL: (207) 846-1411<br>FAX: (207) 846-1411<br>© copyright 2014 |
| Architect:<br><b>ARCHETYPE architects</b><br>48 Union Wharf Portland, Maine 04101<br>(207) 772-6022 Fax (207) 772-4056 | Project:<br><b>118 ON MUNJOY HILL</b><br>118 CONGRESS STREET<br>PORTLAND, MAINE   |
| Revisions:<br>100% CONSTRUCTION DOCUMENTS  | Date:<br>24 FEB 2014  |
| Scale:<br>1/4" = 1'-0"   | <b>GROUND FLOOR WATER AND GAS PLAN</b>  |
|  |   |
| <b>P6</b><br>MSE PROJECT 1332  |   |