

CLARIFICATIONS


DATE: May 13, 2014

PROJECT: 118 on Munjoy Hill
13-0048

ARCHITECT: Archetype
Portland, Maine

REF: Revised Electrical Room Layout

Revise the layout of Electrical Room 110 per attached sketch SKE1.01.

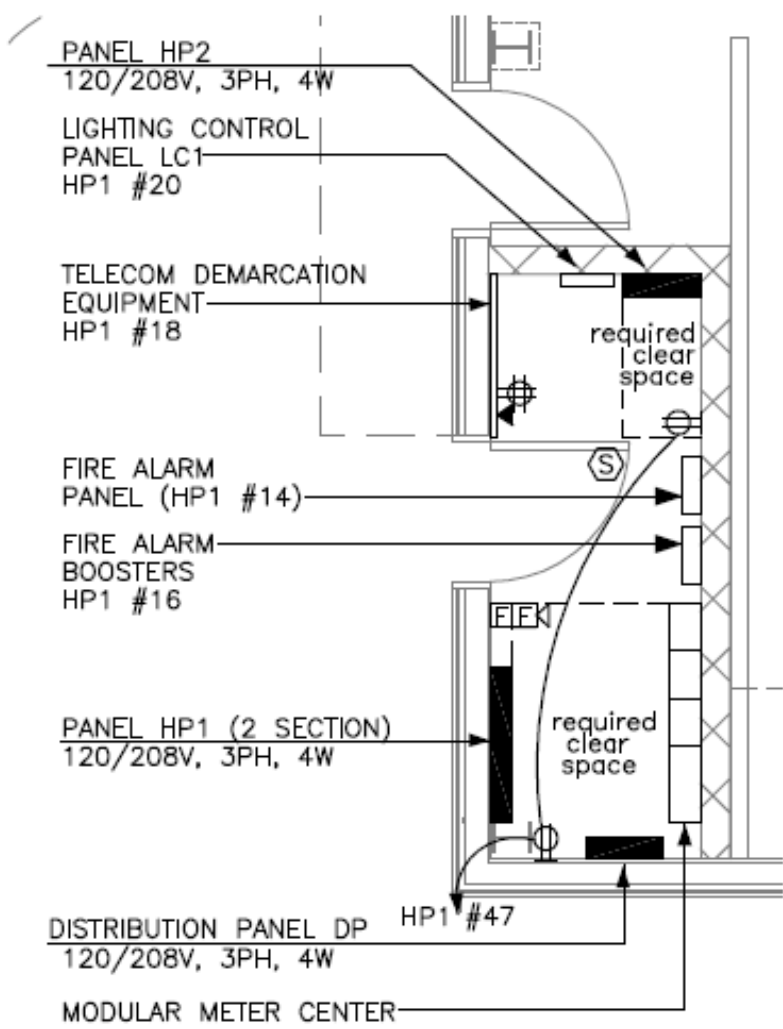

ELECTRICAL 110
1/4" = 1'-0"

STATE OF MAINE
LAWRENCE E. BARTLETT
No. 7928
LICENSED PROFESSIONAL ENGINEER
Lawrence E. Bartlett
5/13/14

**ARCHITECTS
ARCHETYPE, P.A.**

48 Union Wharf Portland, Maine 04101
(207) 772-6022 Fax (207) 772-4056

118 ON MUNJOY HILL

118 CONGRESS STREET
PORTLAND, MAINE

Date: 05-13-14
Scale: 1/4" = 1'-0"

SK-E1.01a