





Reviewed for Code Compliance
Inspection Division
Approved with Conditions


Date: 05/16/14

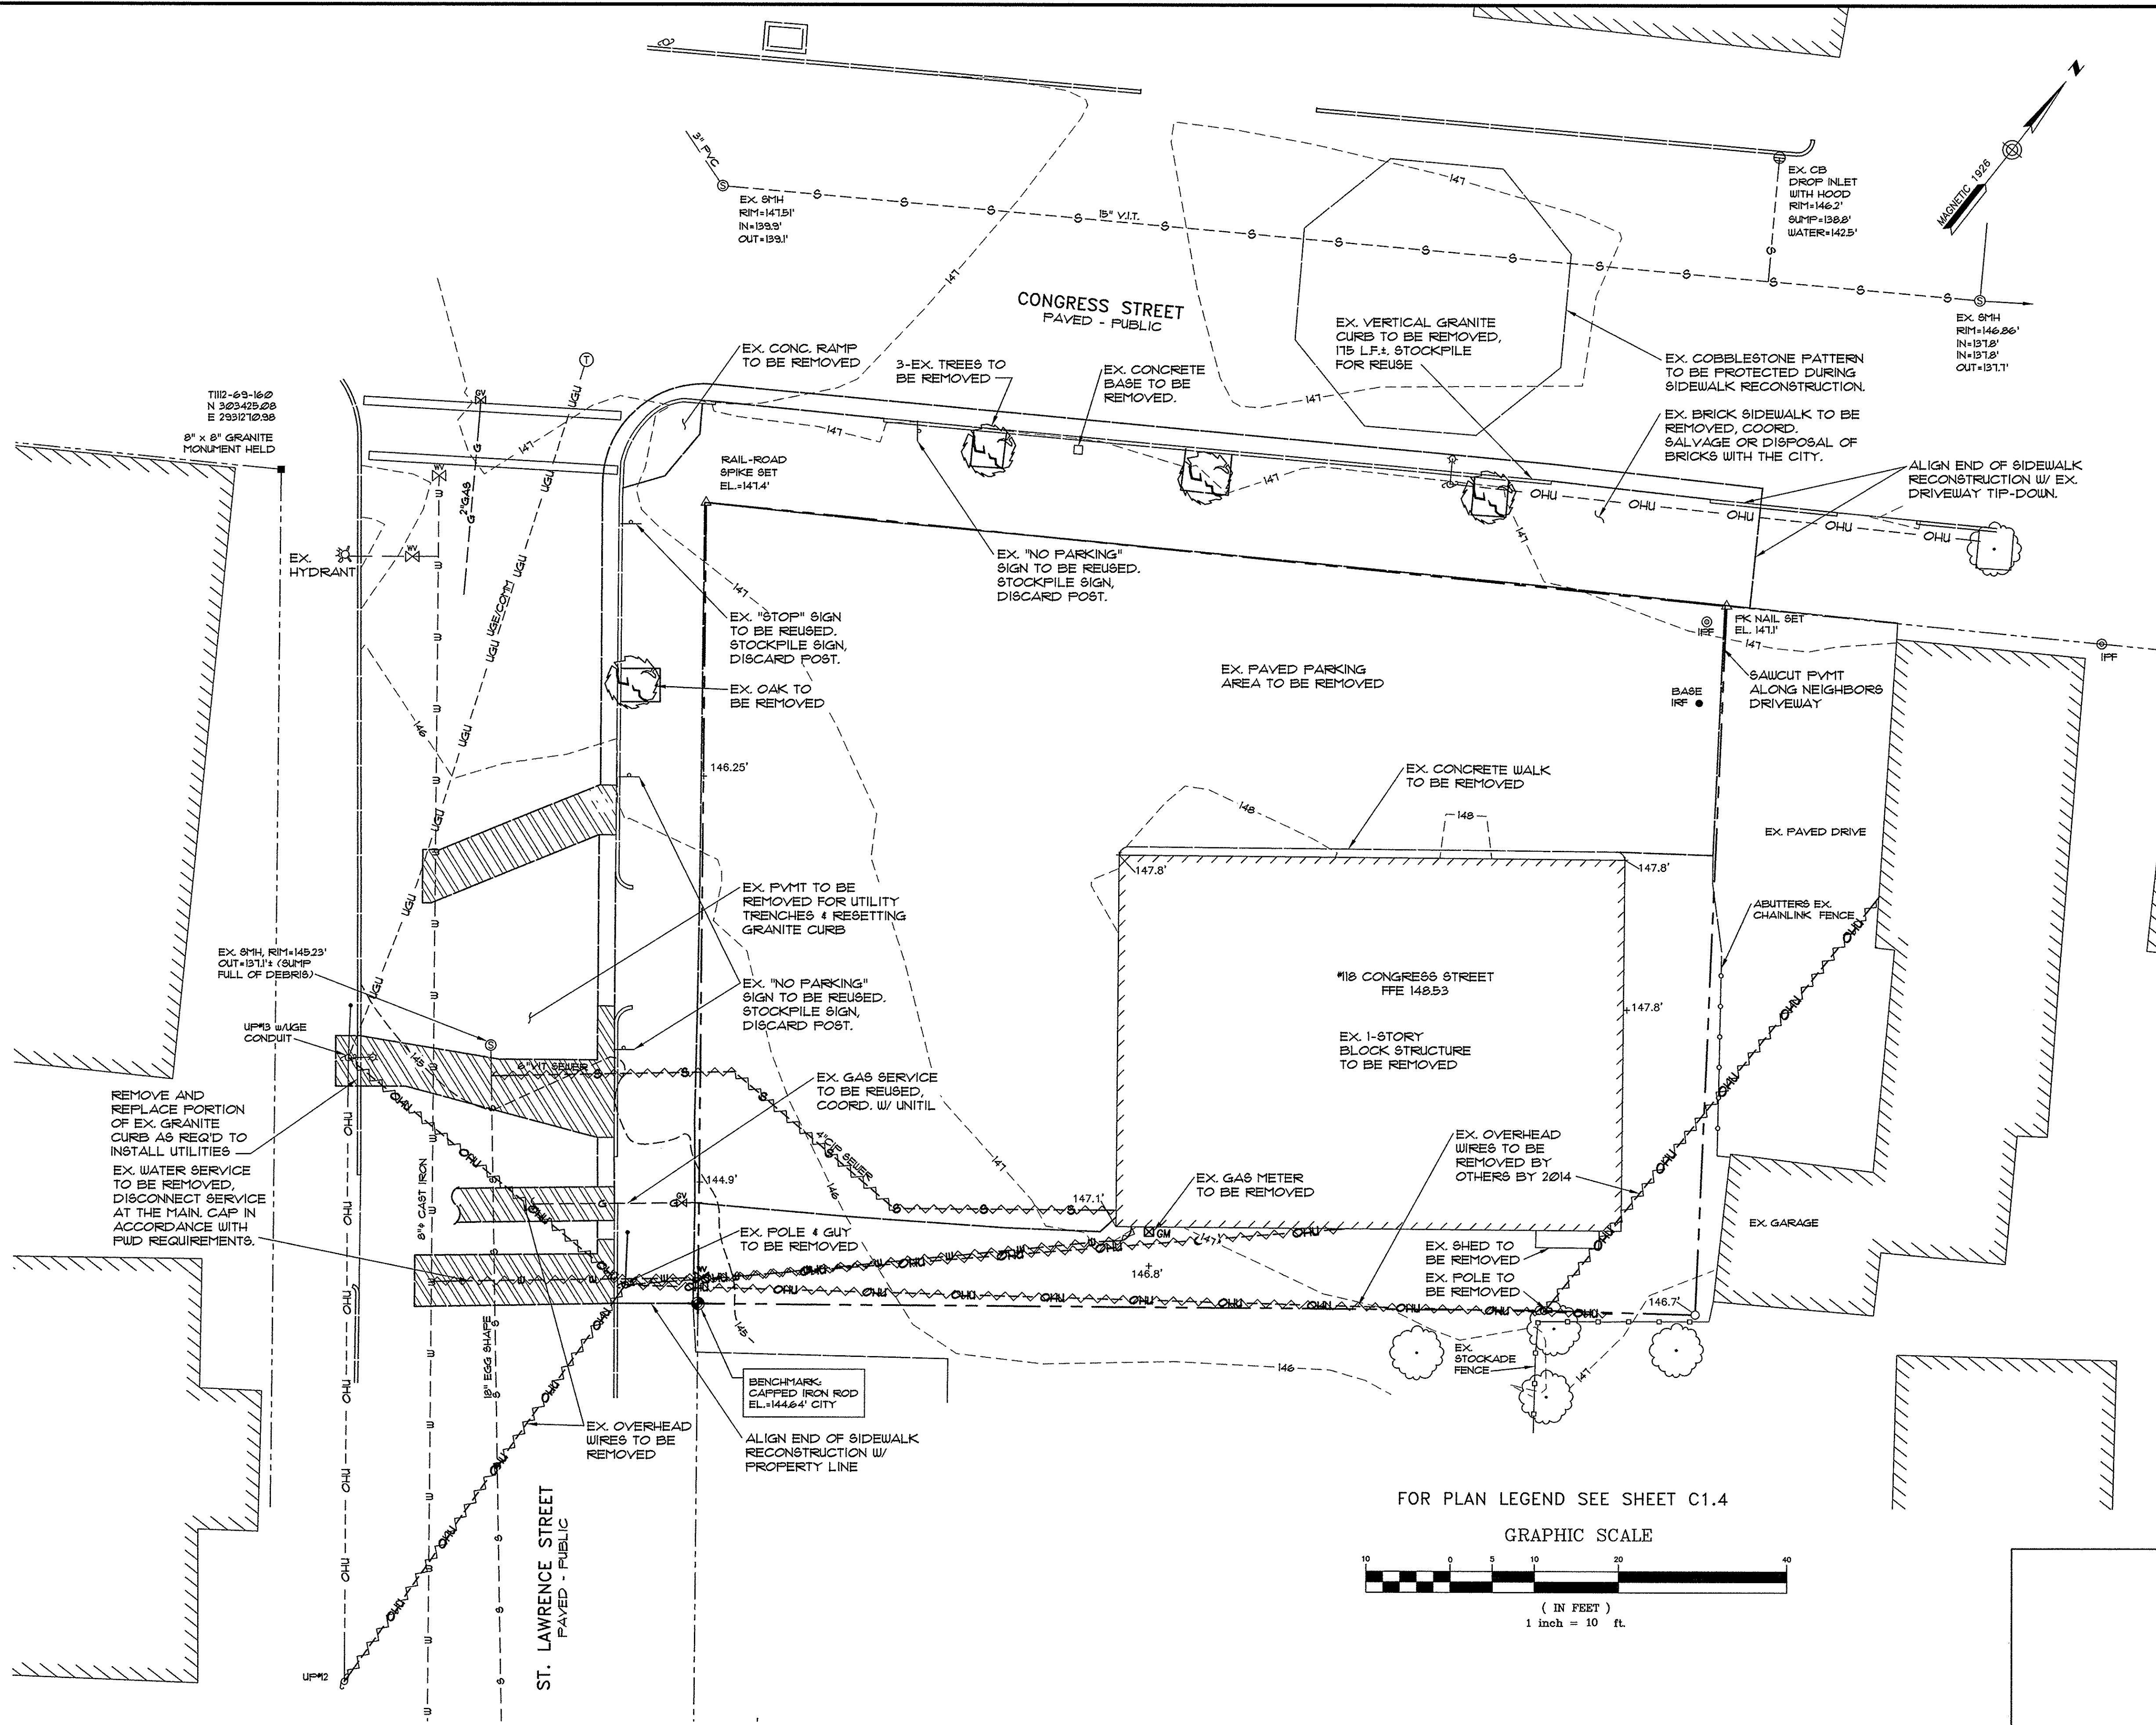

- ### DEMOLITION NOTES
1. ANY UNUSED SERVICE LINES ARE TO BE PROPERLY REMOVED TO THE MAIN. CAP EACH IN ACCORDANCE WITH THE APPROPRIATE UTILITY REQUIREMENTS.
 2. NOTIFY THE CITY OF PORTLAND ARBORIST 5 DAYS PRIOR TO REMOVING THE EXISTING TREES.

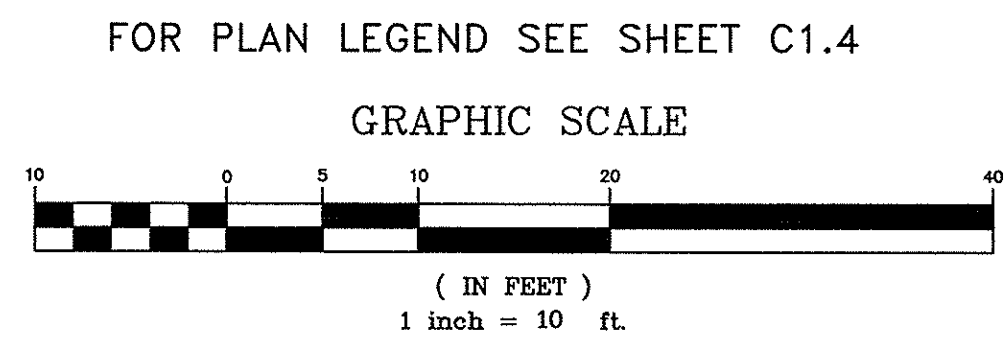

REV.	DATE	DESCRIPTION
4	2/26/14	100% CONSTRUCTION DOCUMENTS
3	1/27/14	50% PRICING SET
2	1/13/14	REV'D PER STAFF REVIEW
1	1/2/14	REVISED LAYOUT, ADDED GARDEN

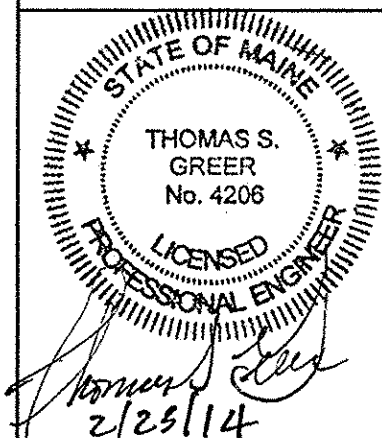

PINKHAM & GREER

CONSULTING ENGINEERS
28 WANNAM AVENUE
PORTLAND, MAINE

118 CONDOMINIUMS, LLC
118 CONGRESS STREET, PORTLAND ME

118 on MUNJOY HILL
118 CONGRESS STREET, PORTLAND, ME

**EXISTING CONDITIONS
AND DEMOLITION PLAN**

SCALE: AS SHOWN	DRN BY: JDC
DATE: NOVEMBER 13, 2013	DESG BY: TSG
PROJECT: 13143	CHK BY: TSG

C1.3