



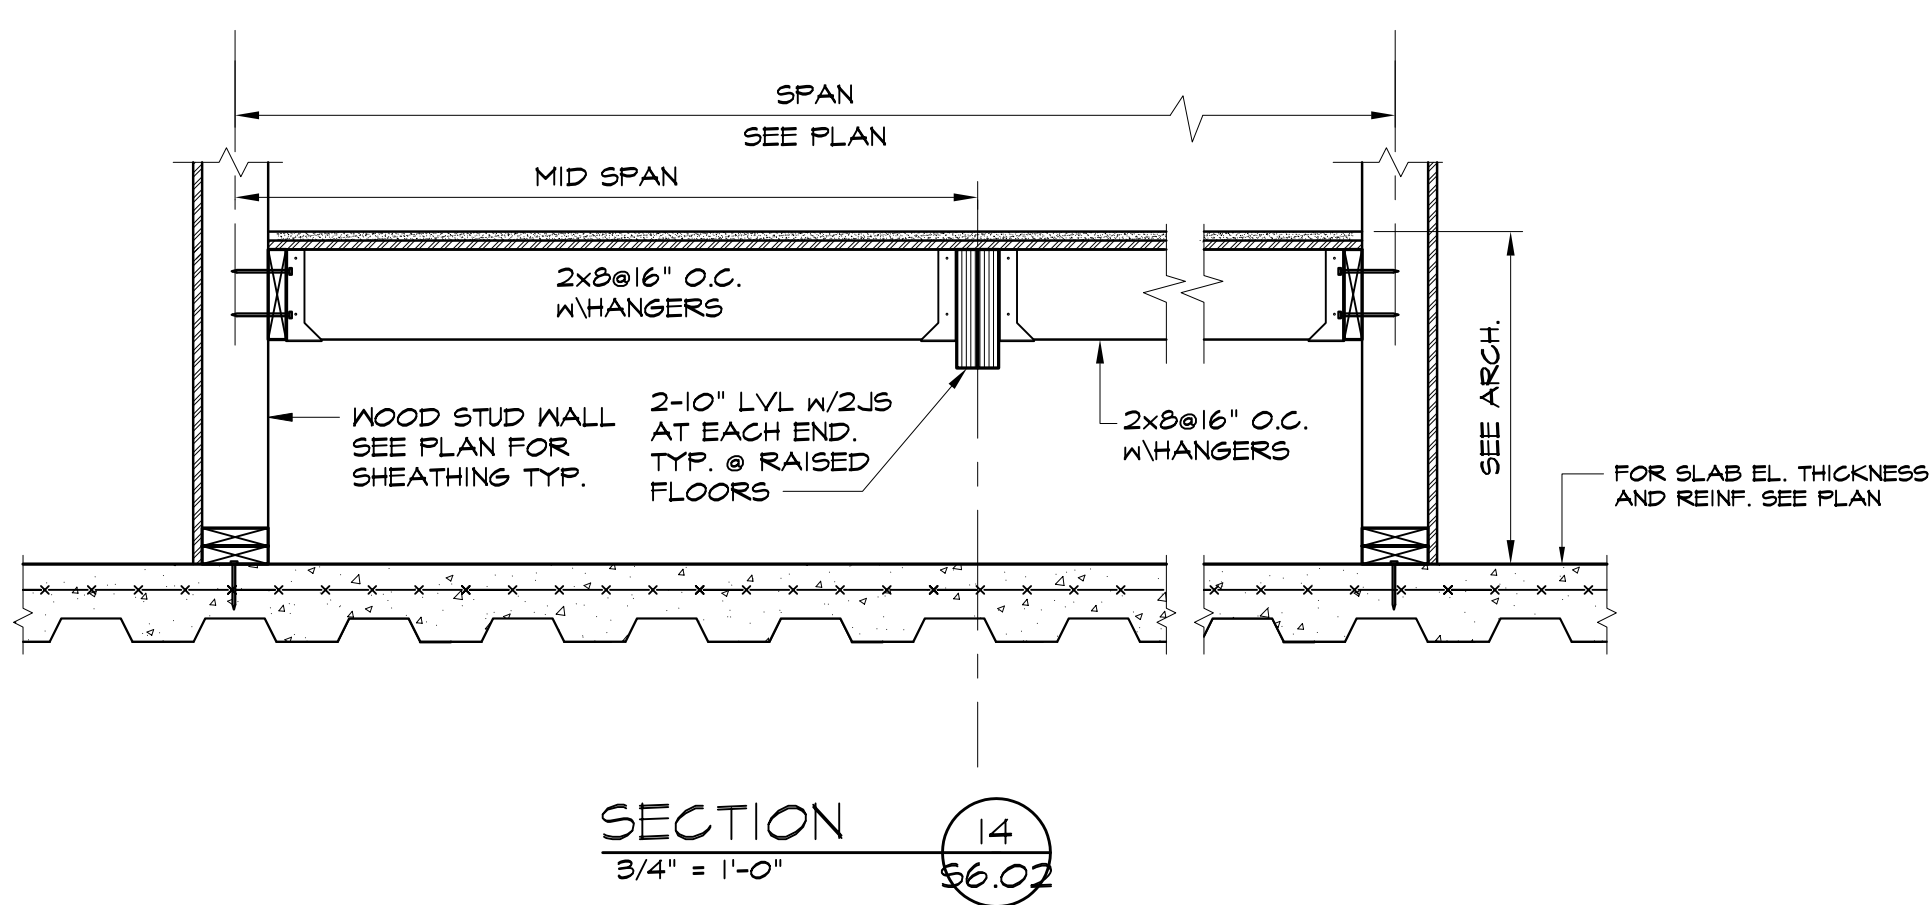

Date: 05/16/14

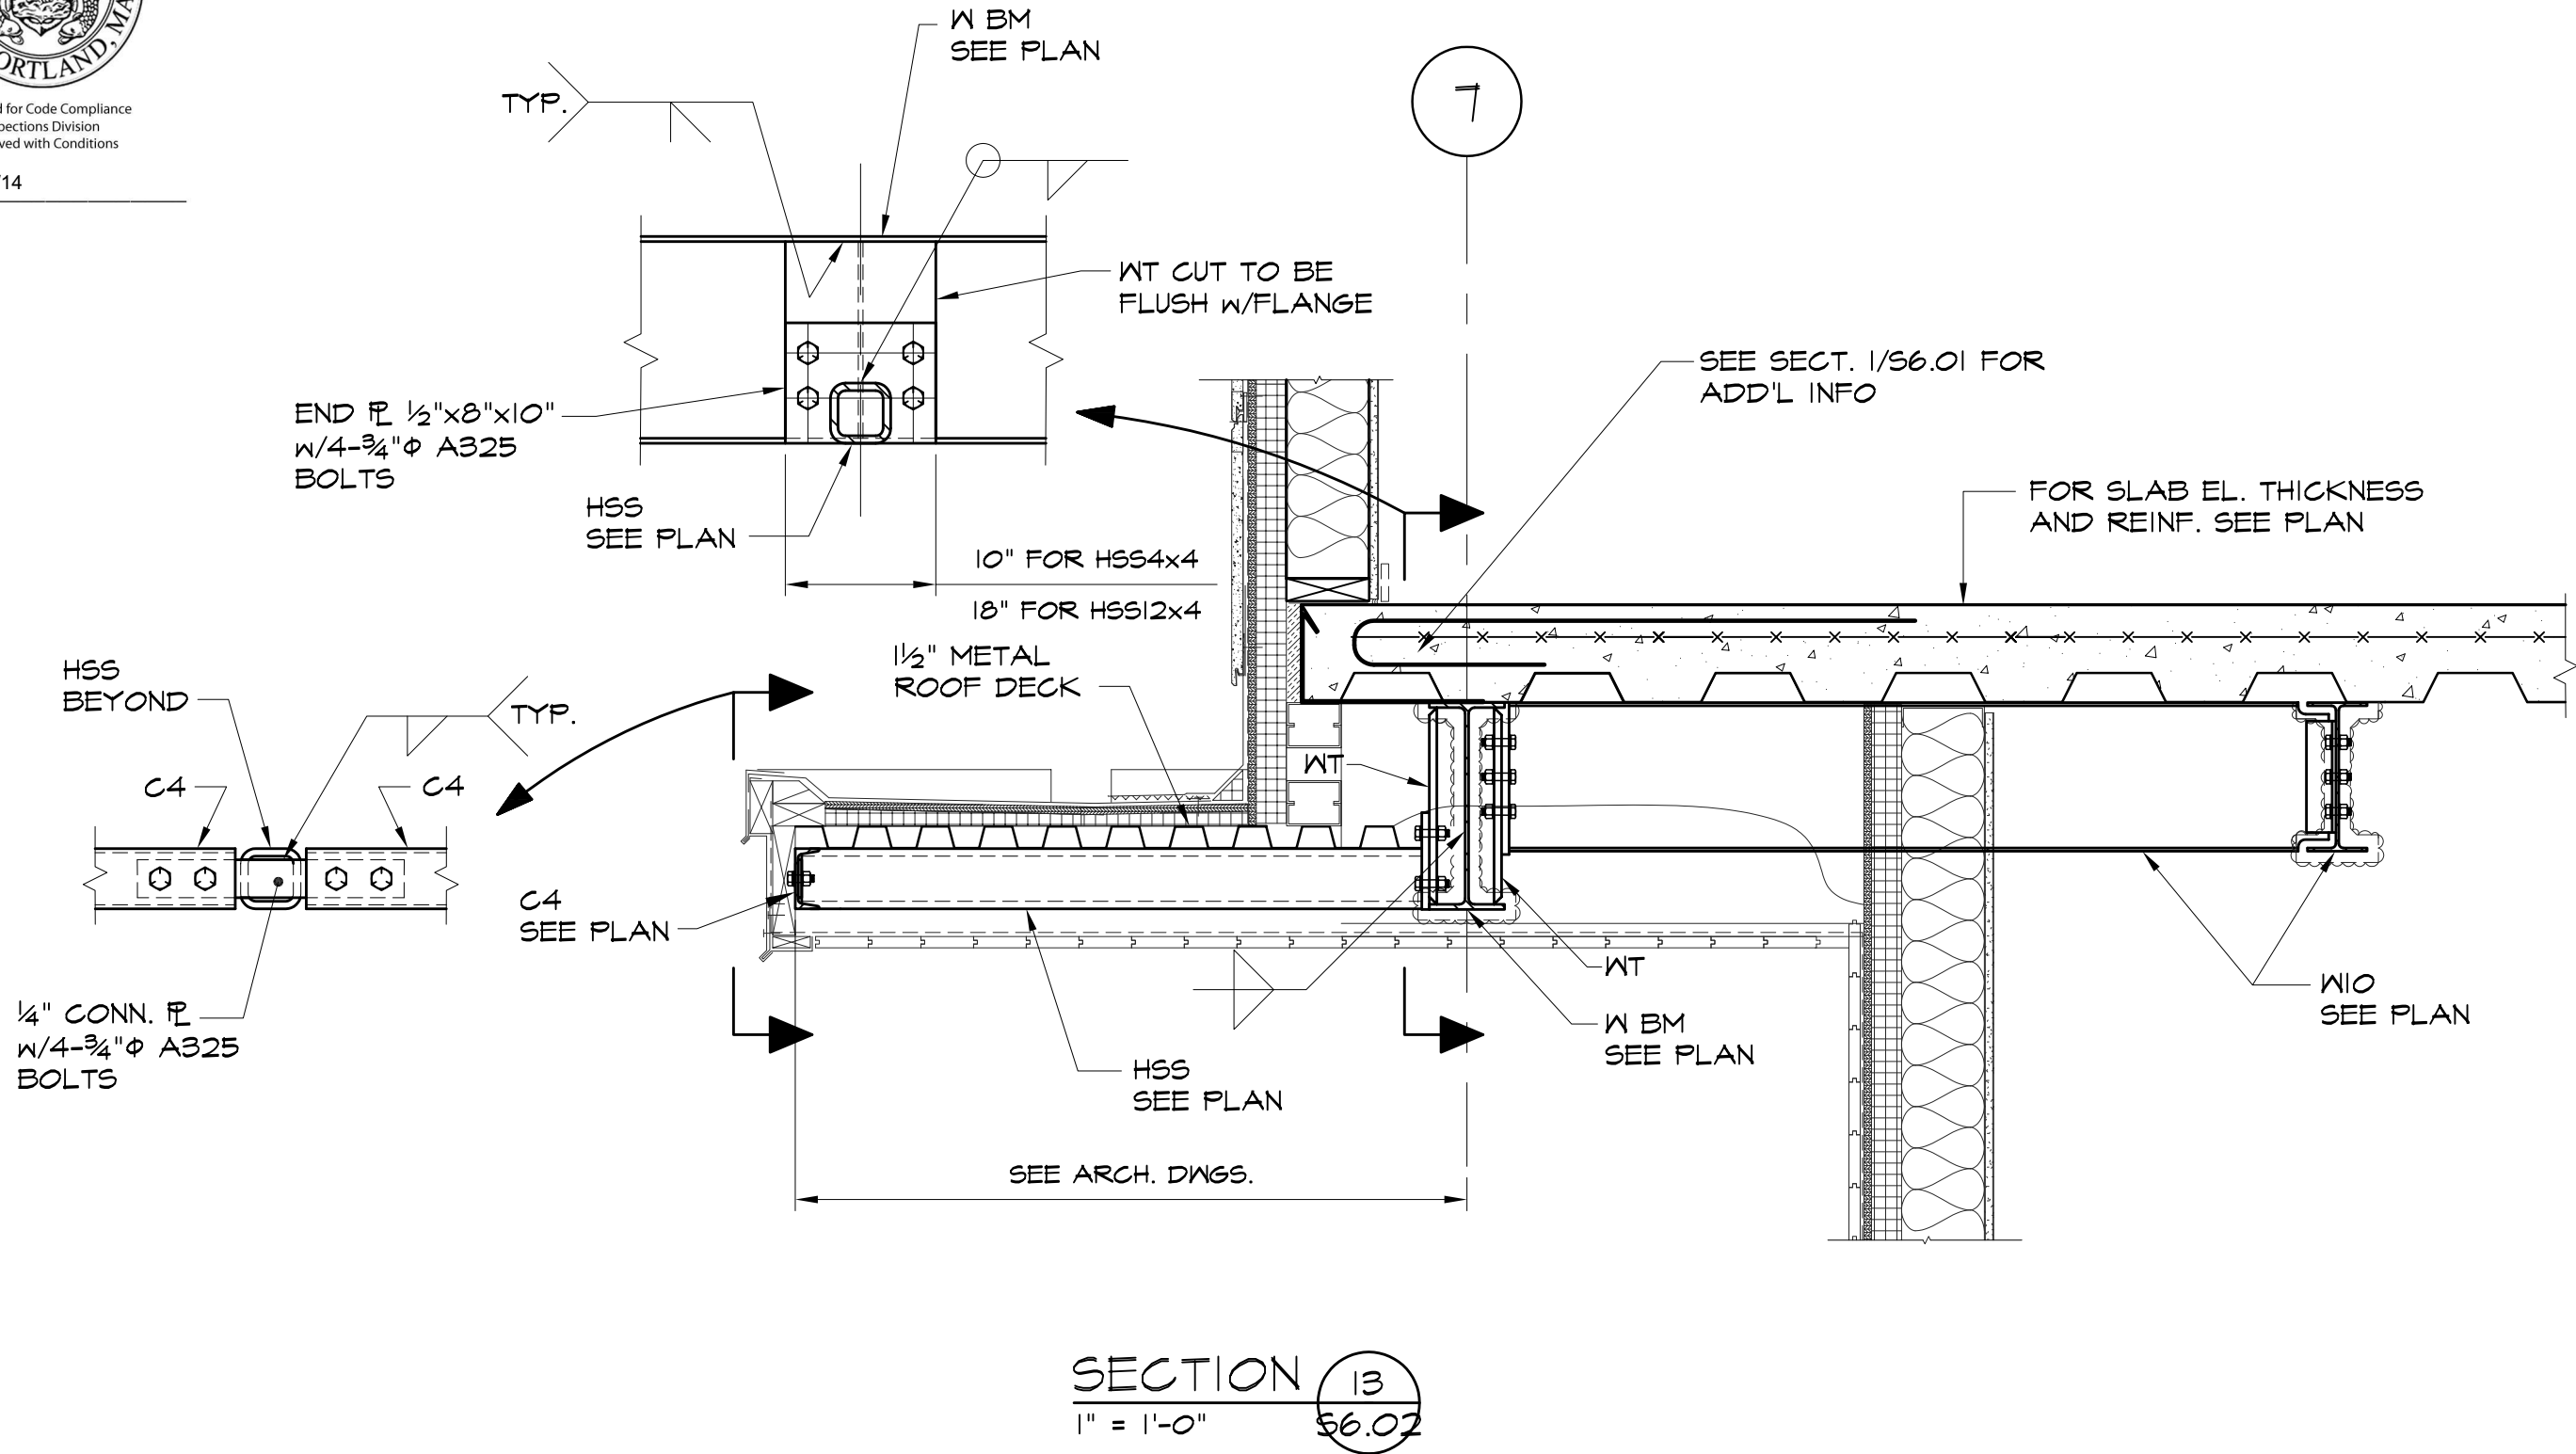

		Prepared For:		Consultant:		Architect:		Project:		Revisions:		Date:		Scale:	
118 on Munjoy Hill, LLC		118 CONGRESS STREET PORTLAND, ME 04101		VEITAS ^{and} VEITAS _{engineers}		ARCHITECTYPE _{Architects}		118 ON MUNJOY HILL		100% CONSTRUCTION DOCUMENTS		5 MAR 2014		As indicated	
				650 Granite Street, Suite 301 Braintree, Massachusetts 02184 TEL: (781) 845-5283 FAX: (781) 845-5205		48 Union Wharf Portland, Maine 04101 (207) 772-6022 Fax (207) 772-4056		118 CONGRESS STREET PORTLAND, MAINE							