





Date: 05/16/14

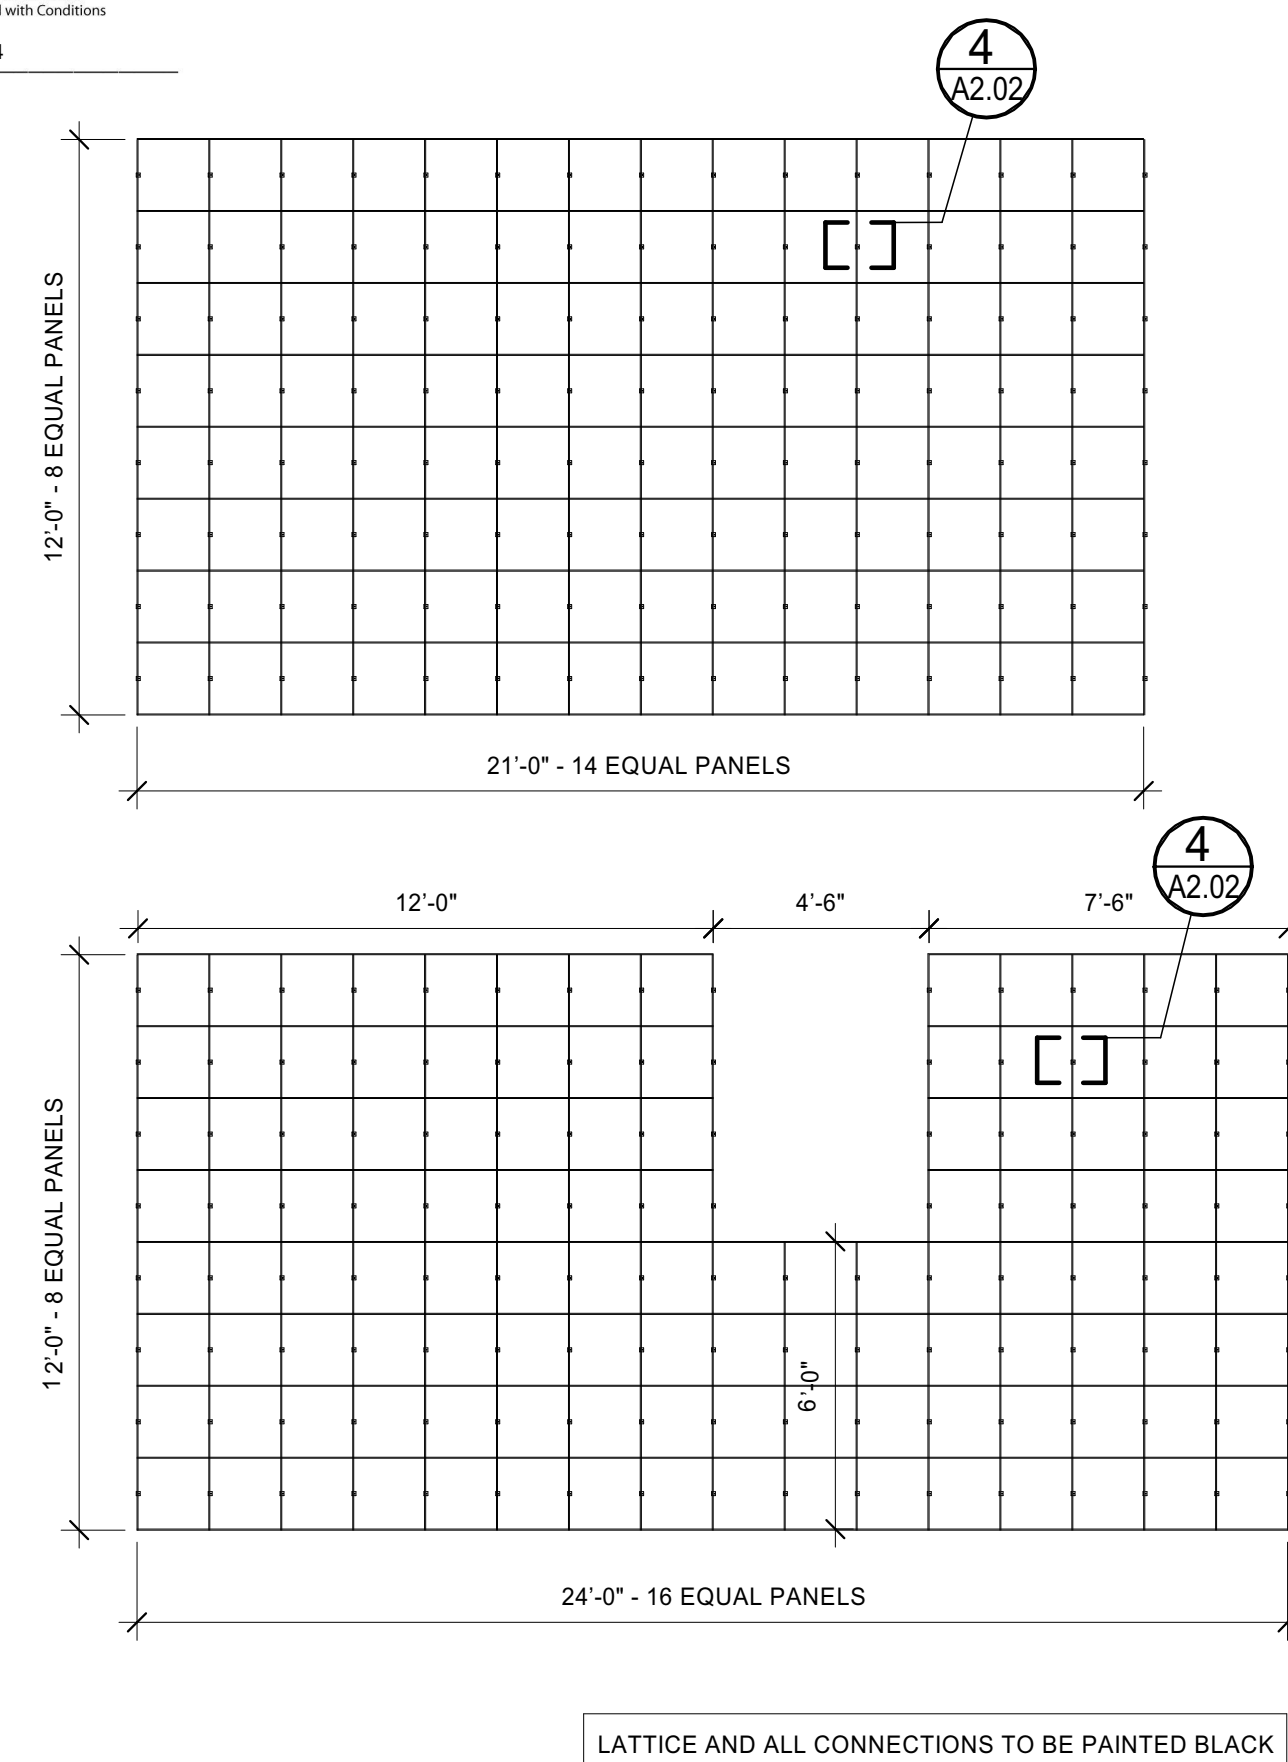



## 3 | LATTICE DEDUCT / A ALT 3

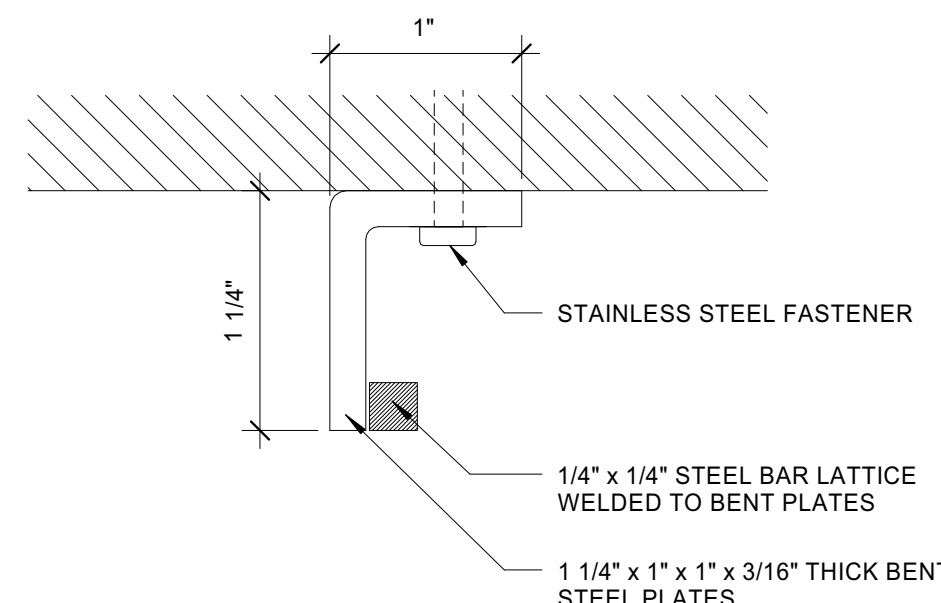


## 4 | TYPICAL CONNECTION DETAIL

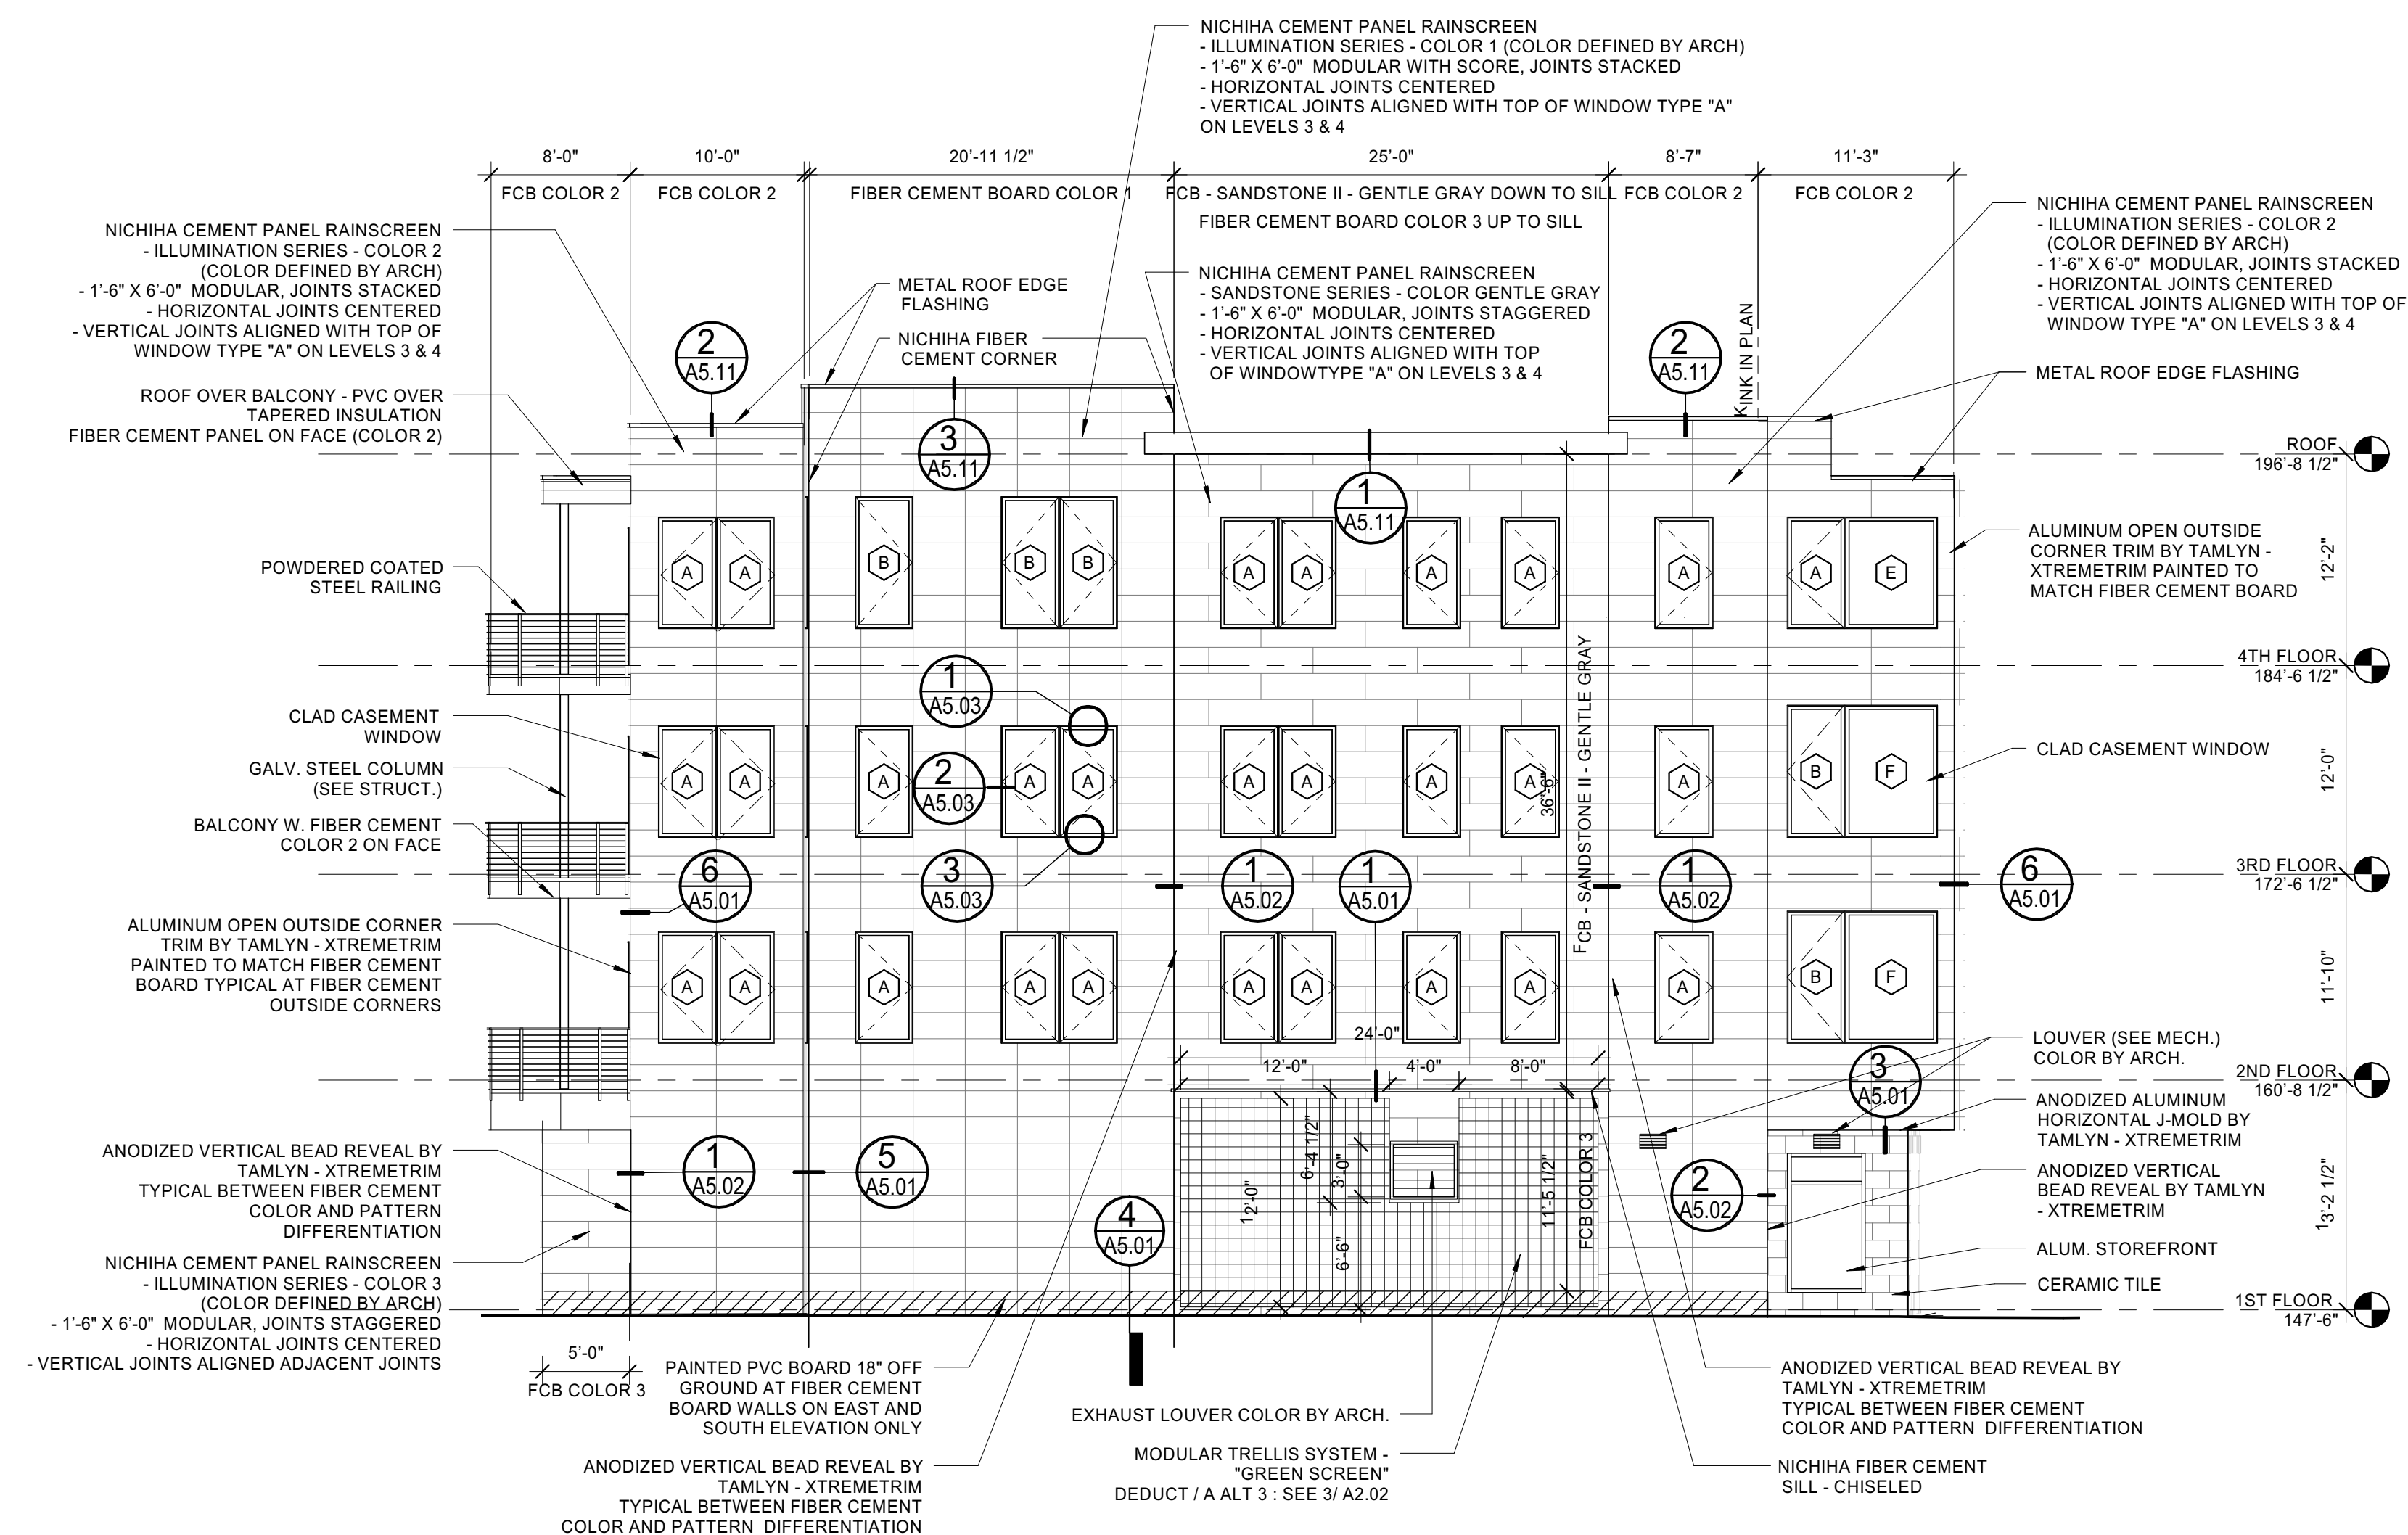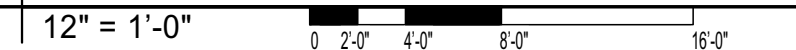

1 | EAST ELEVATION

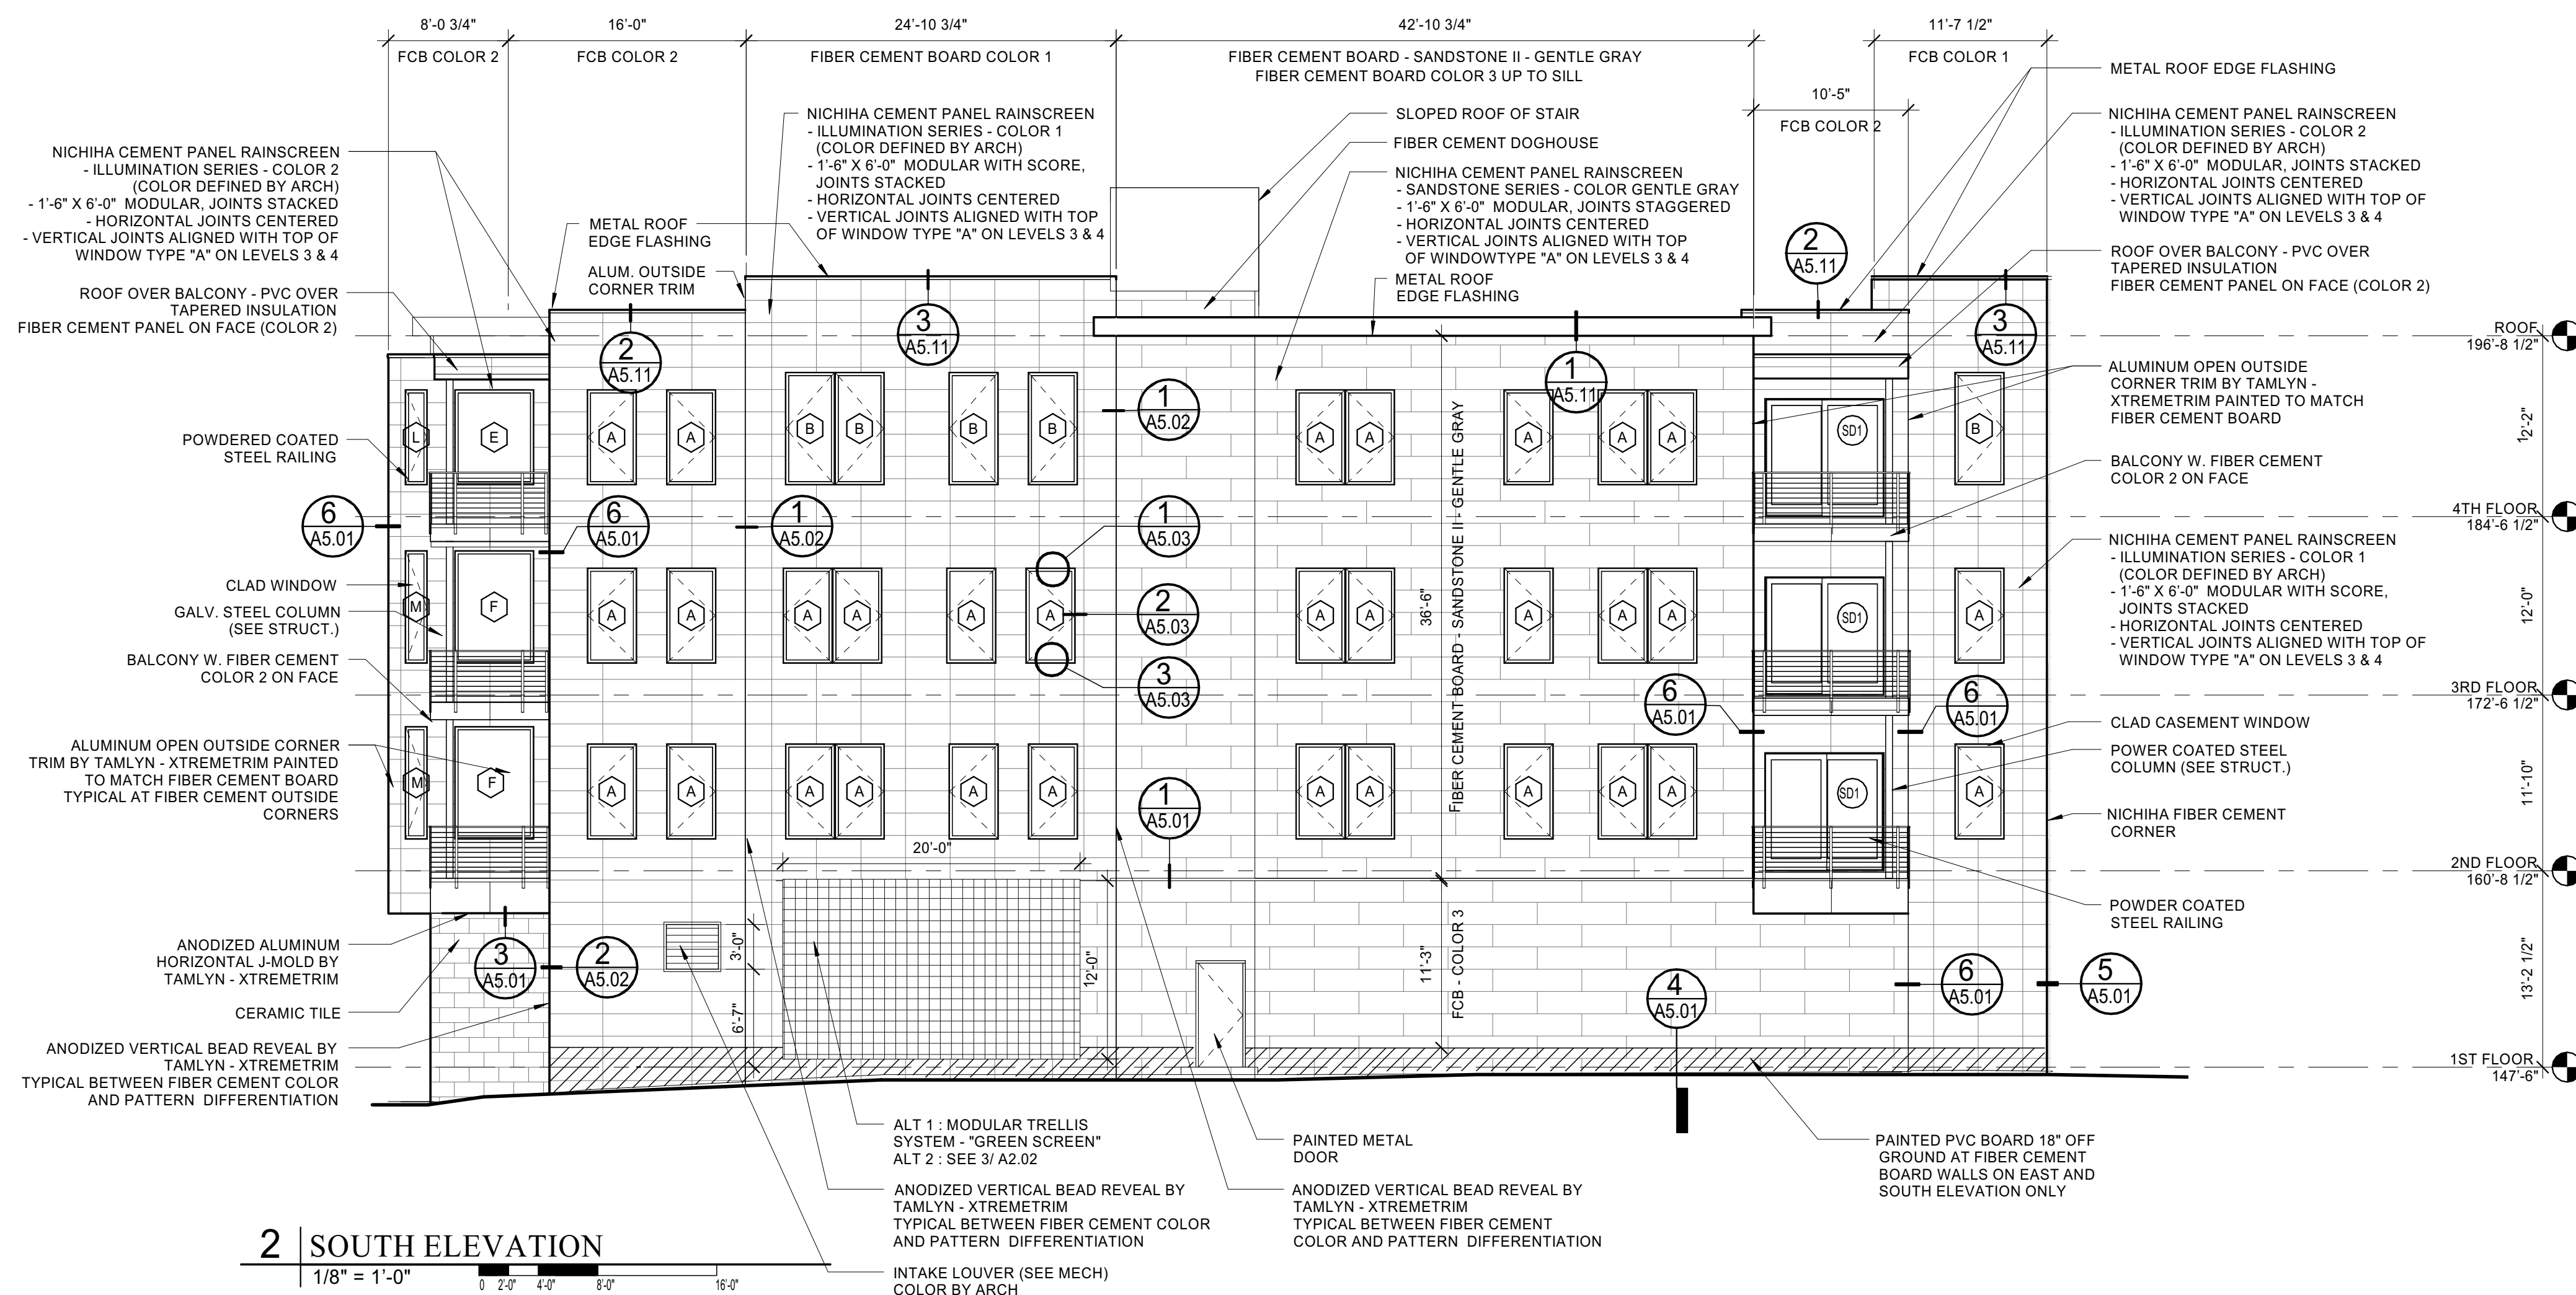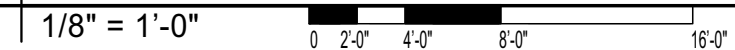

## 2 | SOUTH ELEVATION

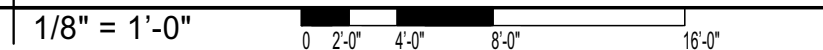

Prepared For:

118 on Munjoy Hill,  
LLC

118 CONGRESS STREET  
PORTLAND, ME 04101

**Consultant:**

Architect:

**A** **RCHETYPE**  
architects

307-772-6022   [ARCHETYPE@ARCHETYPEACOM](mailto:ARCHETYPE@ARCHETYPEACOM)  
88 Union Wharf Portland, Maine 04101

48 Union Wharf Portland, Maine 04101  
(207) 772-6022 ARCHETYPE@ARCHETYPEPAC.COM

Architect:

118 CONMUNJOYHILL

18 CONGRESS STREET  
PORTLAND, MAINE

**Project:**

Revisions:

Scale:  
As indicated

Date: 07 MAR 2014

BUILDING ELEVATIONS

## A2.02