




**6 | ELEVATOR PIT LADDER - PLAN**

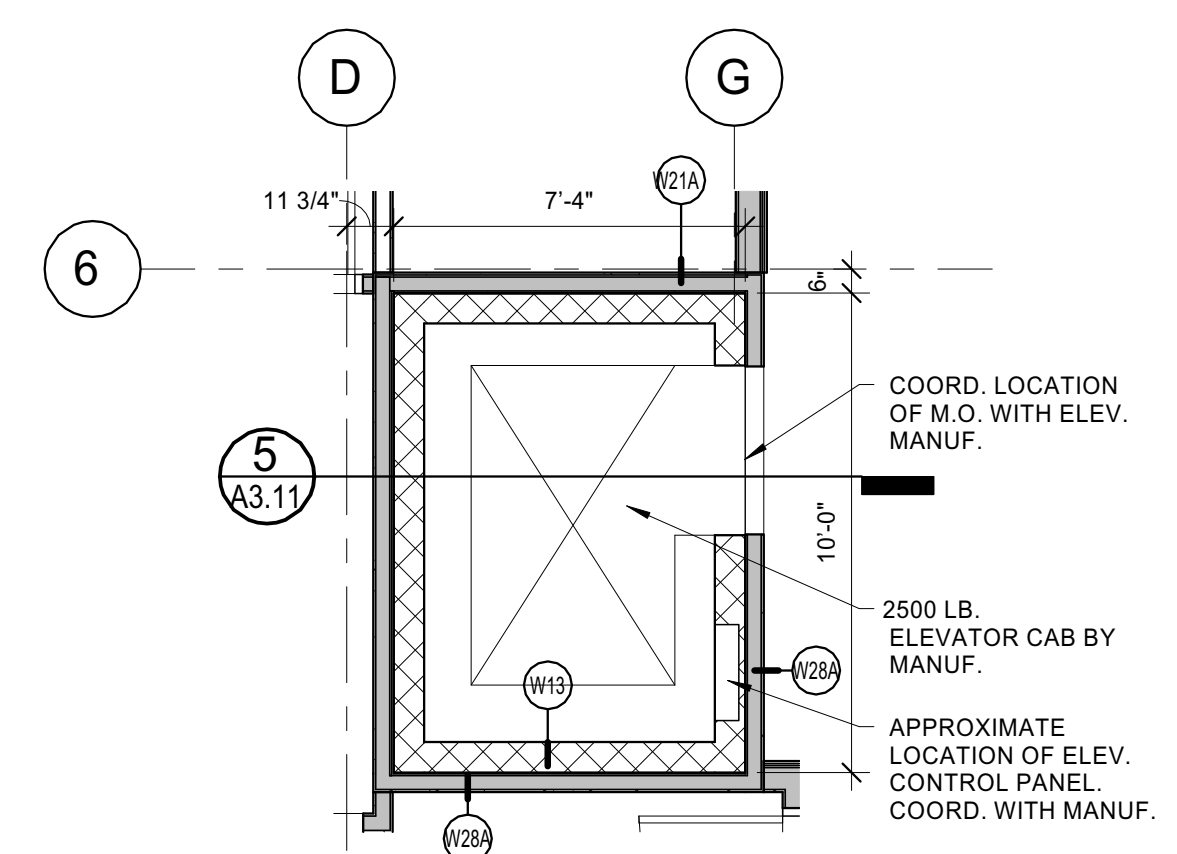

4 | ELEVATOR 4TH FLOOR

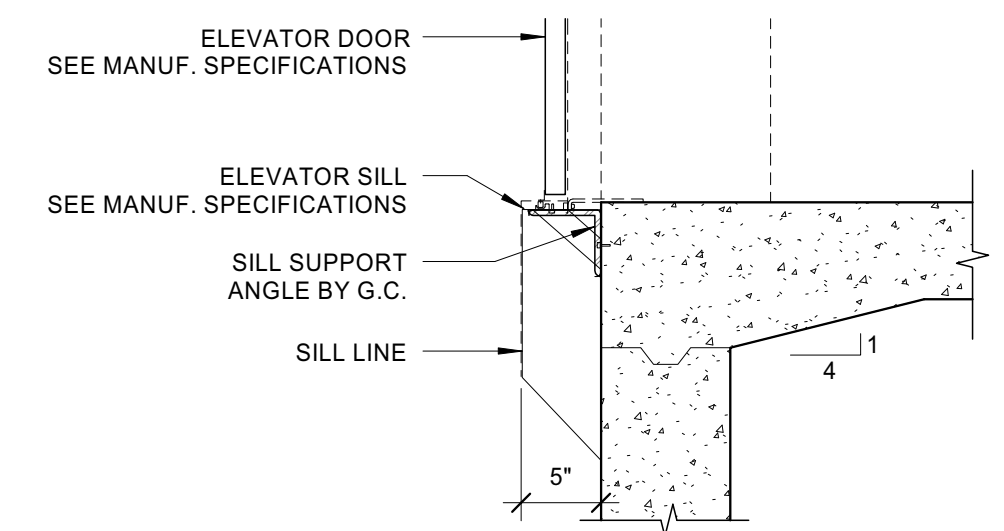


**9** | **ELEVATOR DOOR THRESHOLD AT CONCRETE**




1" = 1'-0"


0 3' 6' 1'-0" 2'-0"

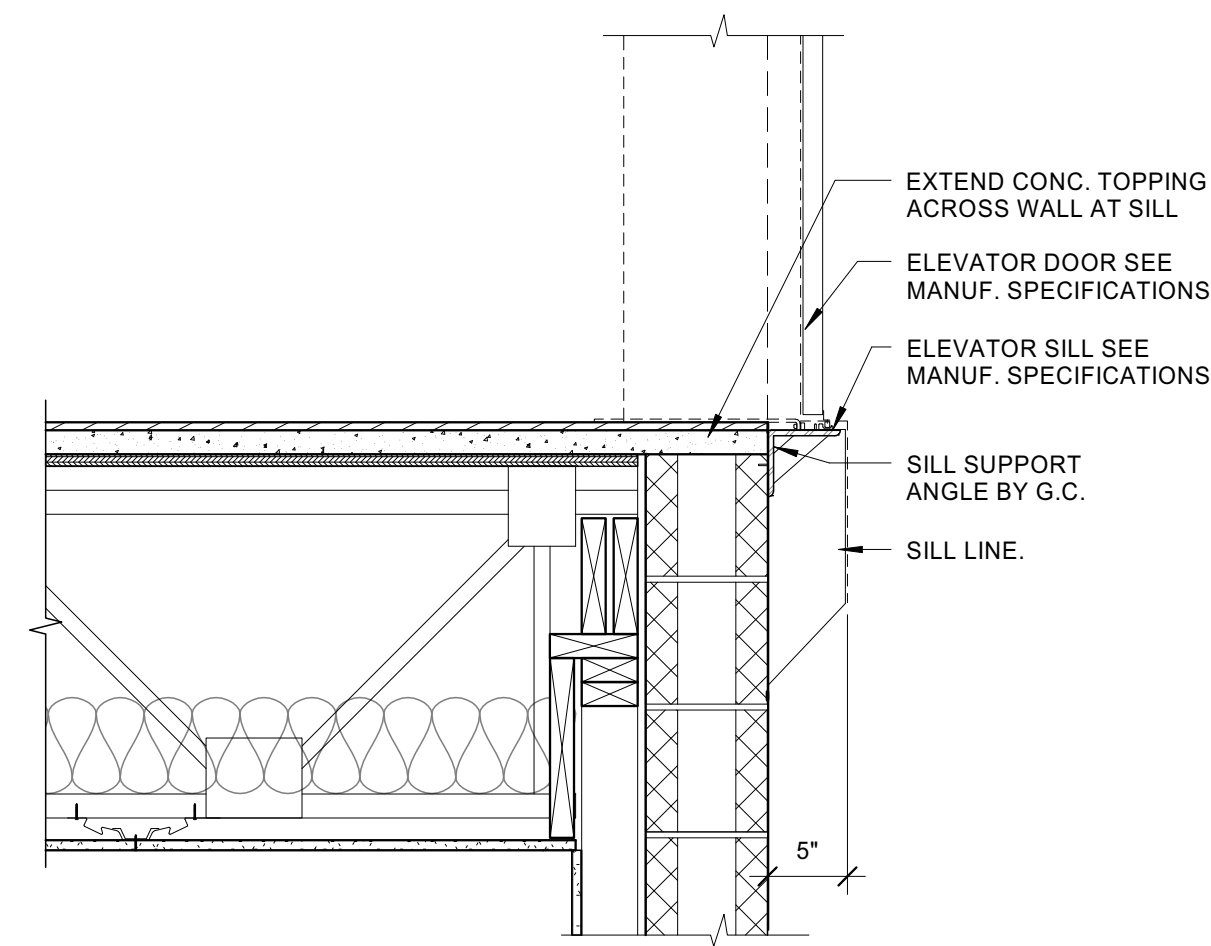

## 8 | ELEVATOR DOOR THRESHOLD AT FLOOR

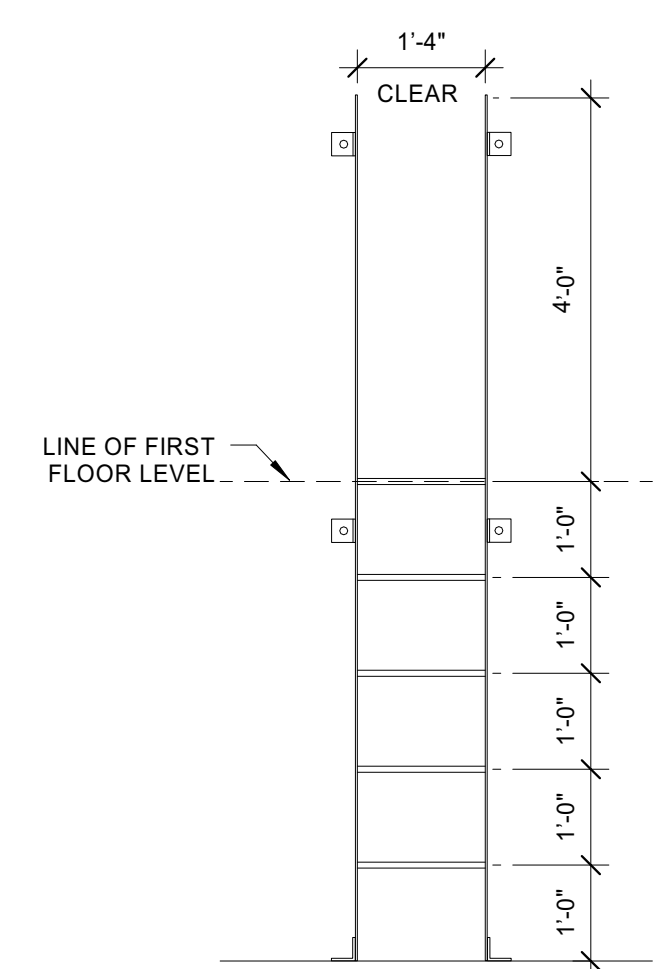


**7 | ELEVATOR PIT LADDER - ELEVATION**

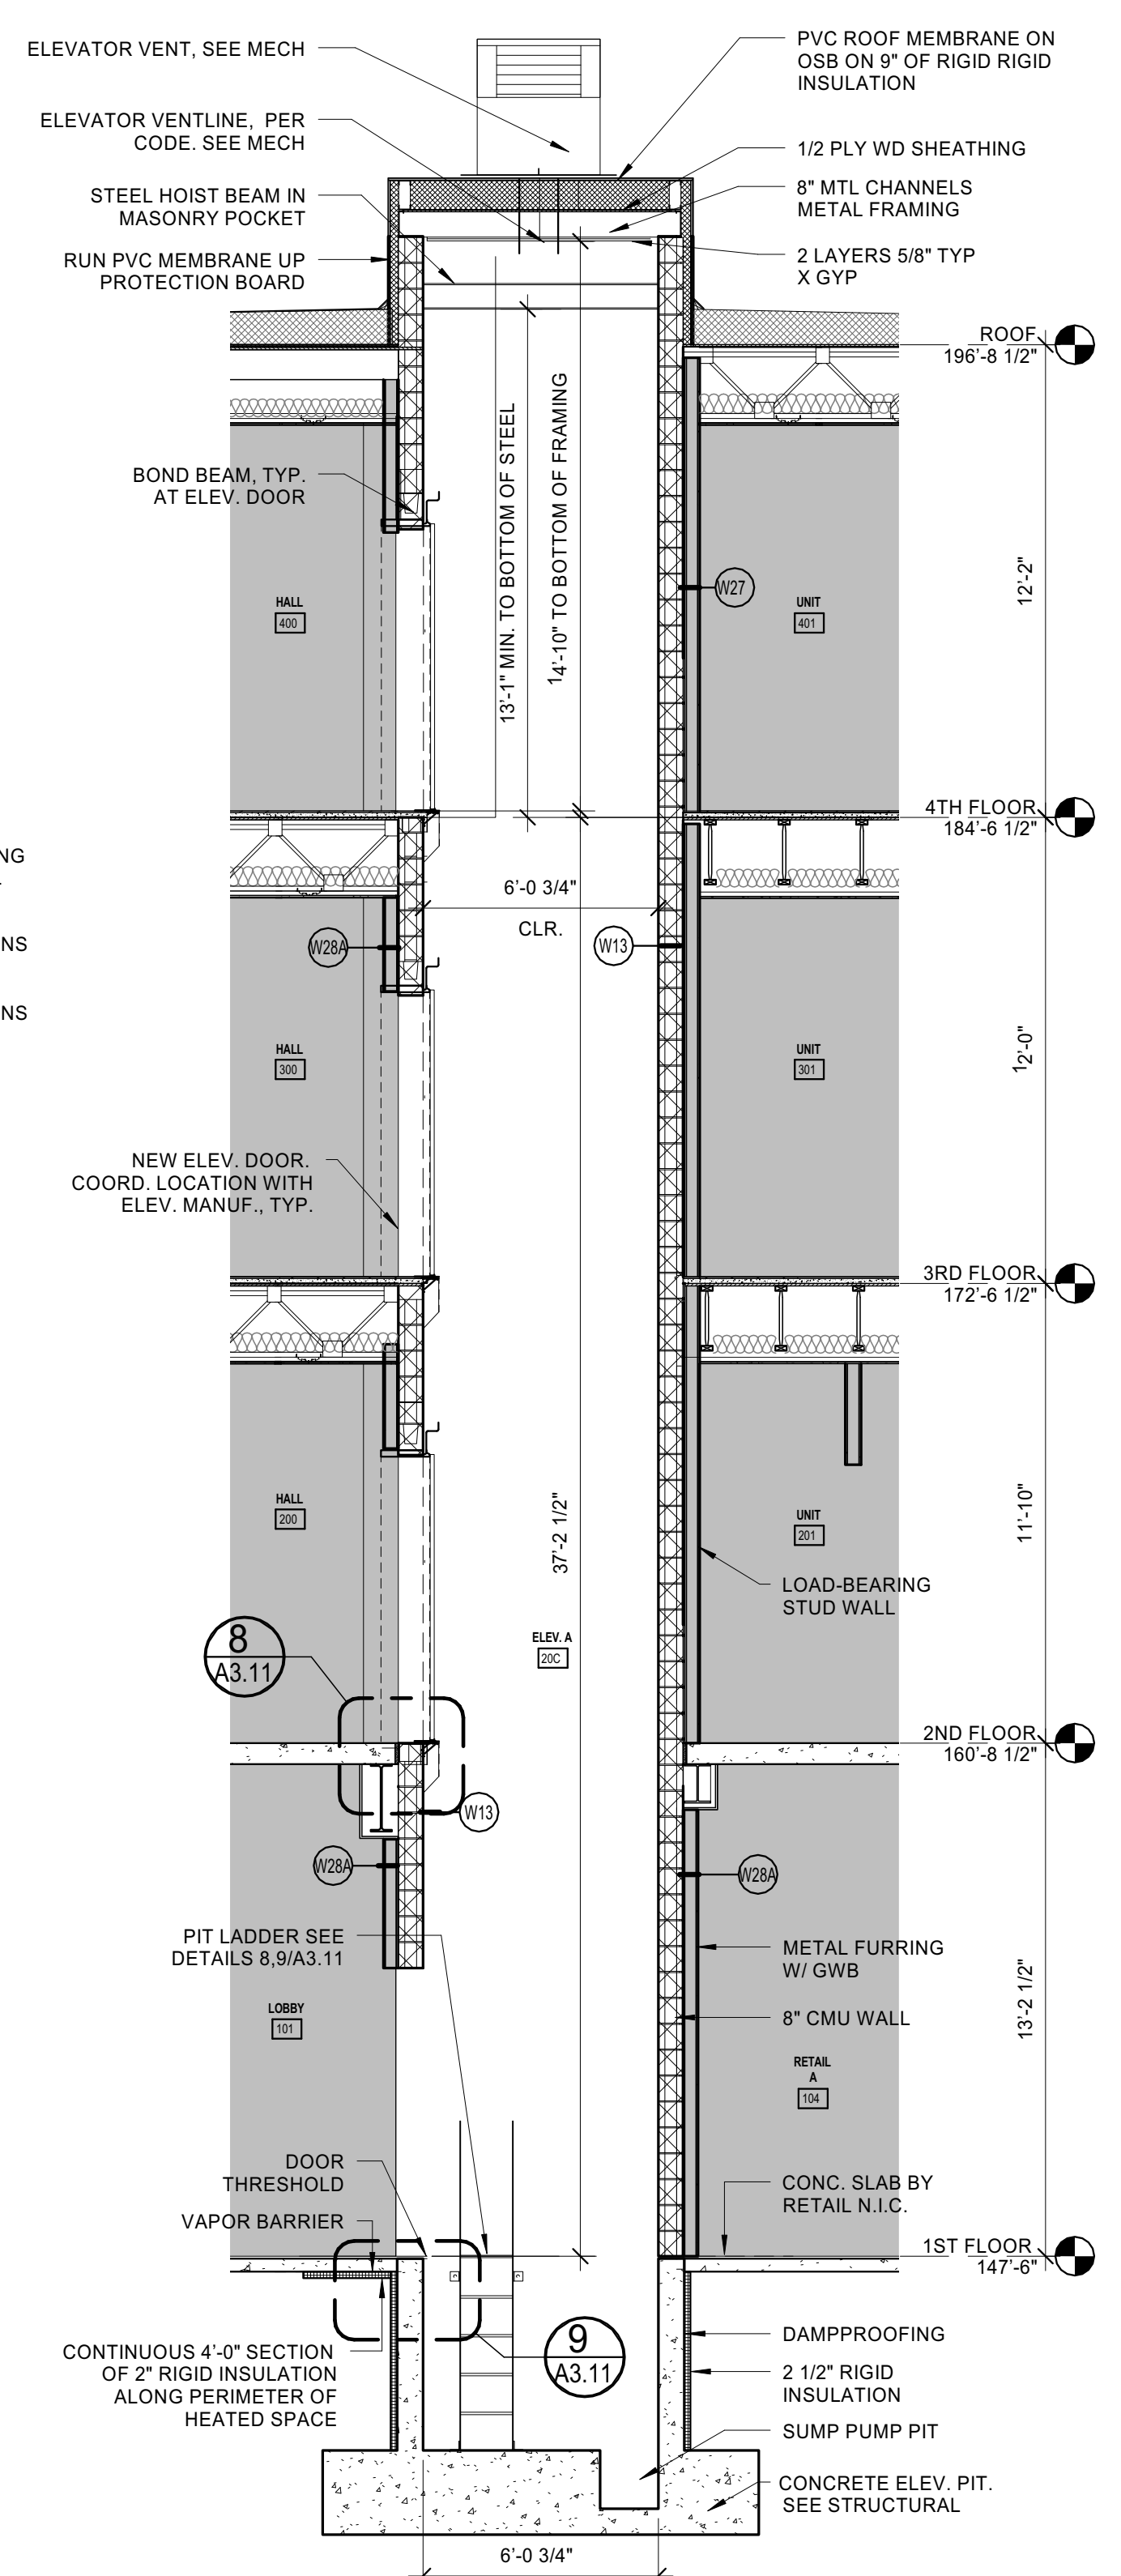


**5** | ELEVATOR SECTION

1/4" = 1'-0"


0 1'-0" 2'-0" 4'-0" 8'-0"

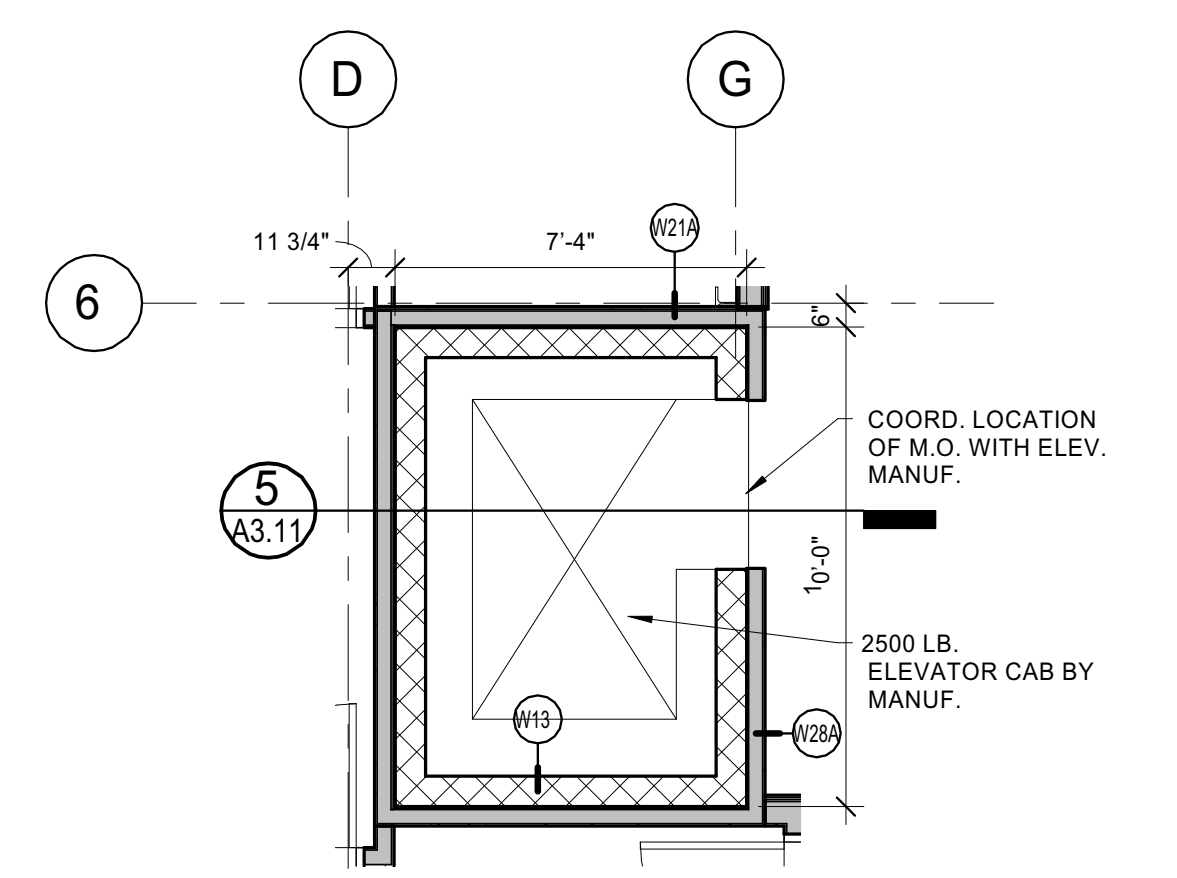

**3 | ELEVATOR 3RD FLOOR**

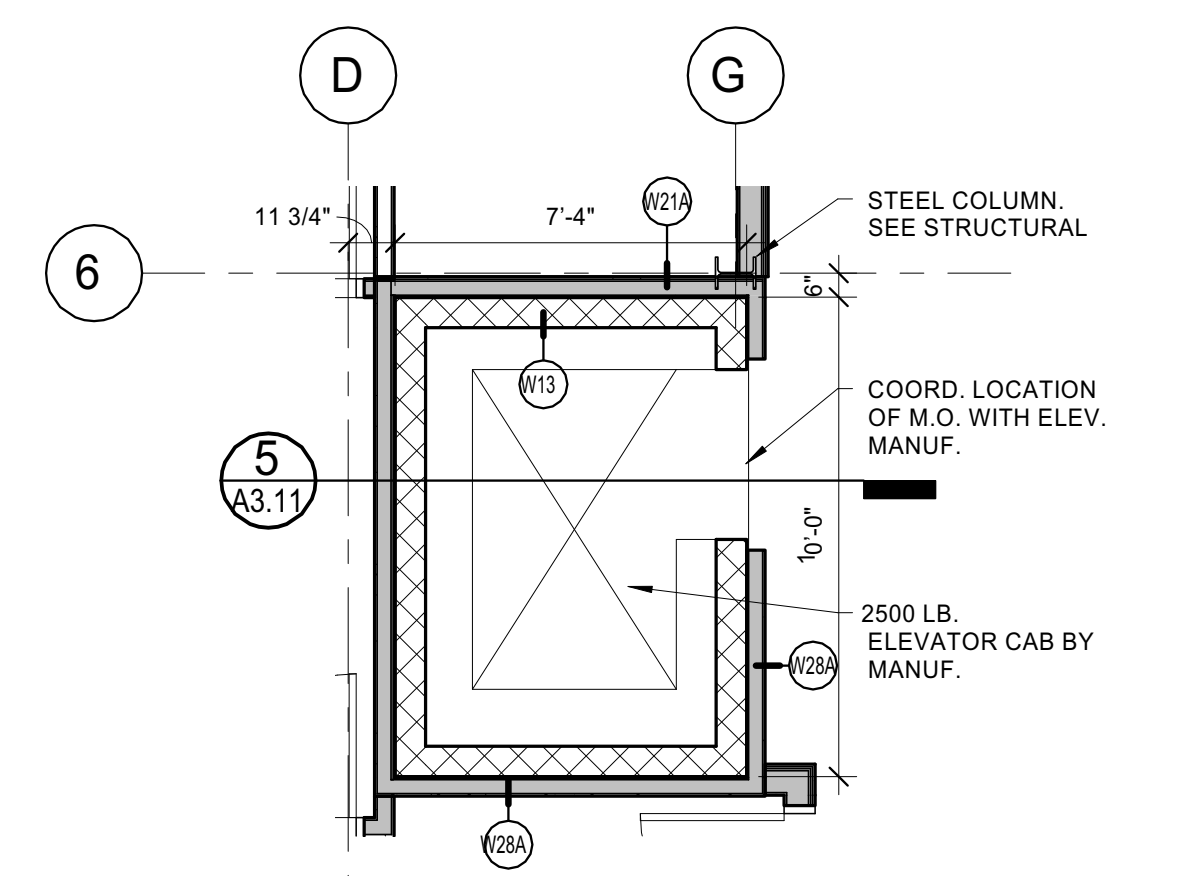

2 | ELEVATOR 2ND FLOOR

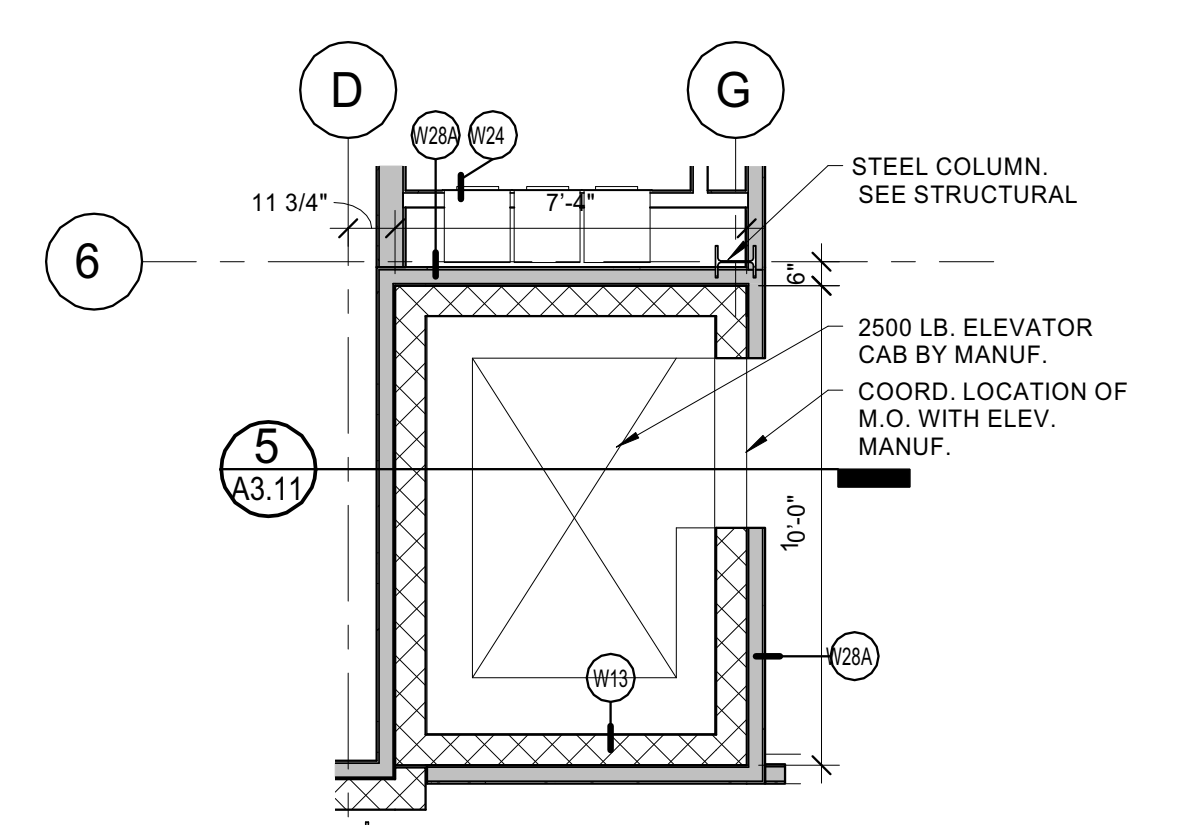

1 | ELEVATOR 1ST FLOOR