



Date: 05/16/14

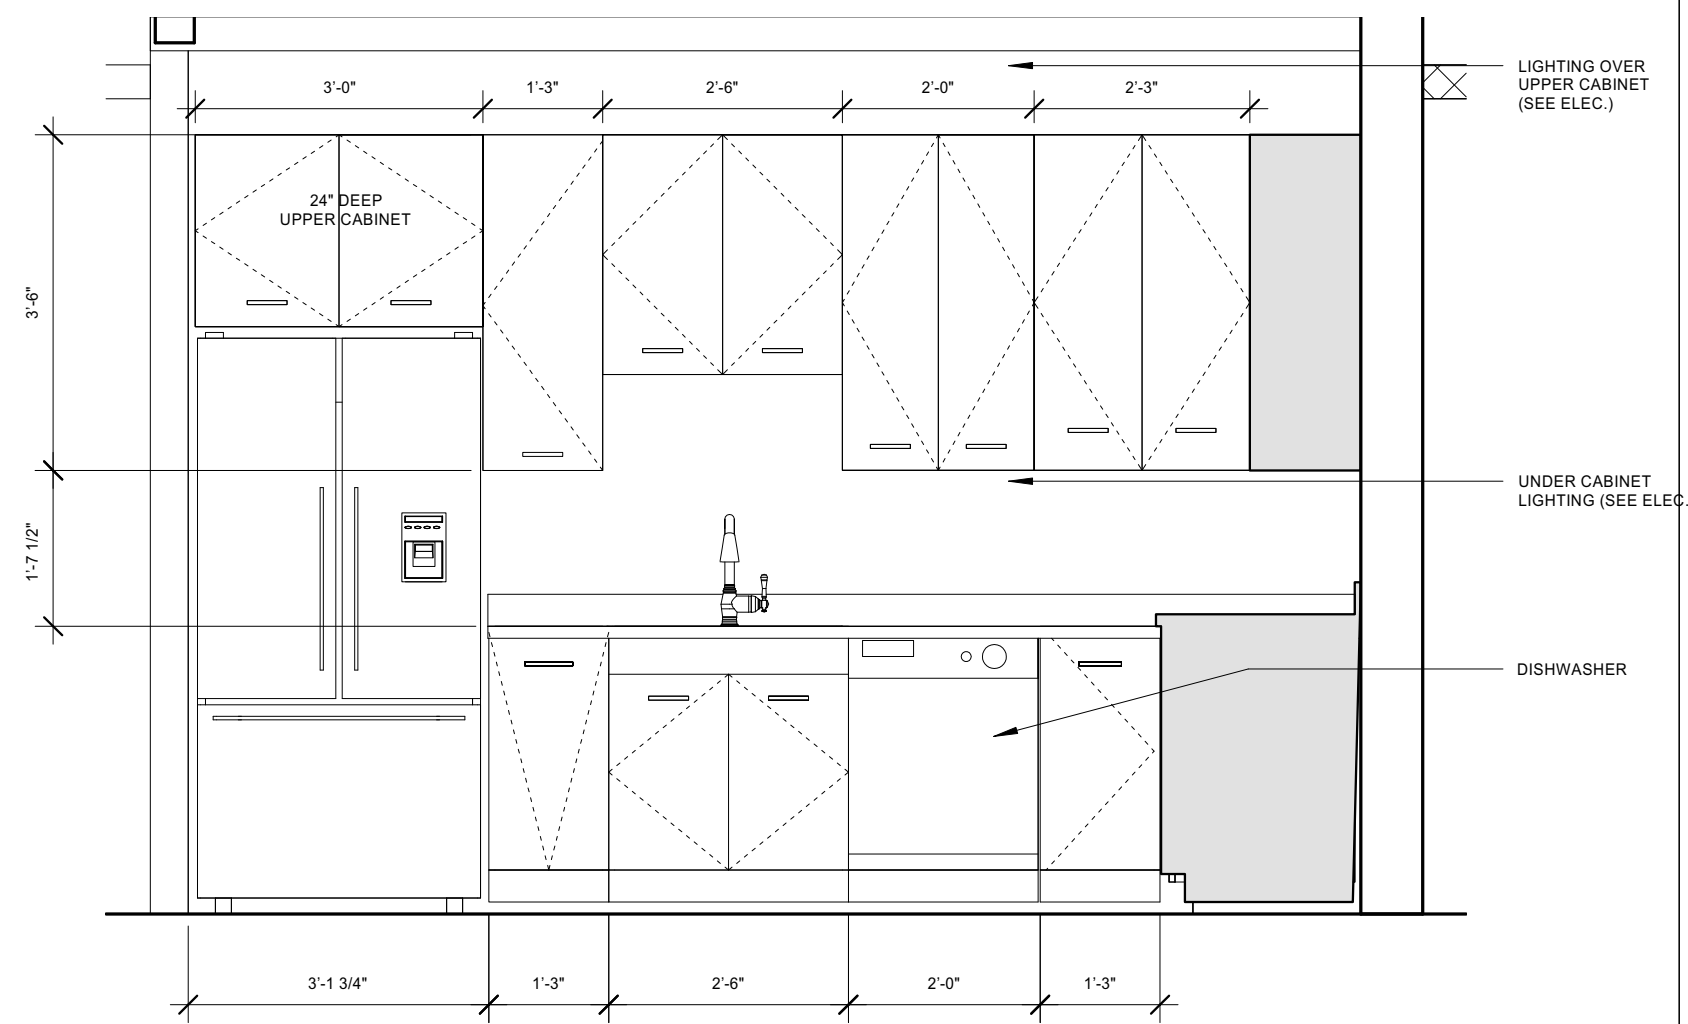

A | UNIT 202 KITCHEN ELEV. **A**


1/2" = 1'-0"

0 1'-0" 2'-0" 4'-0" 8'

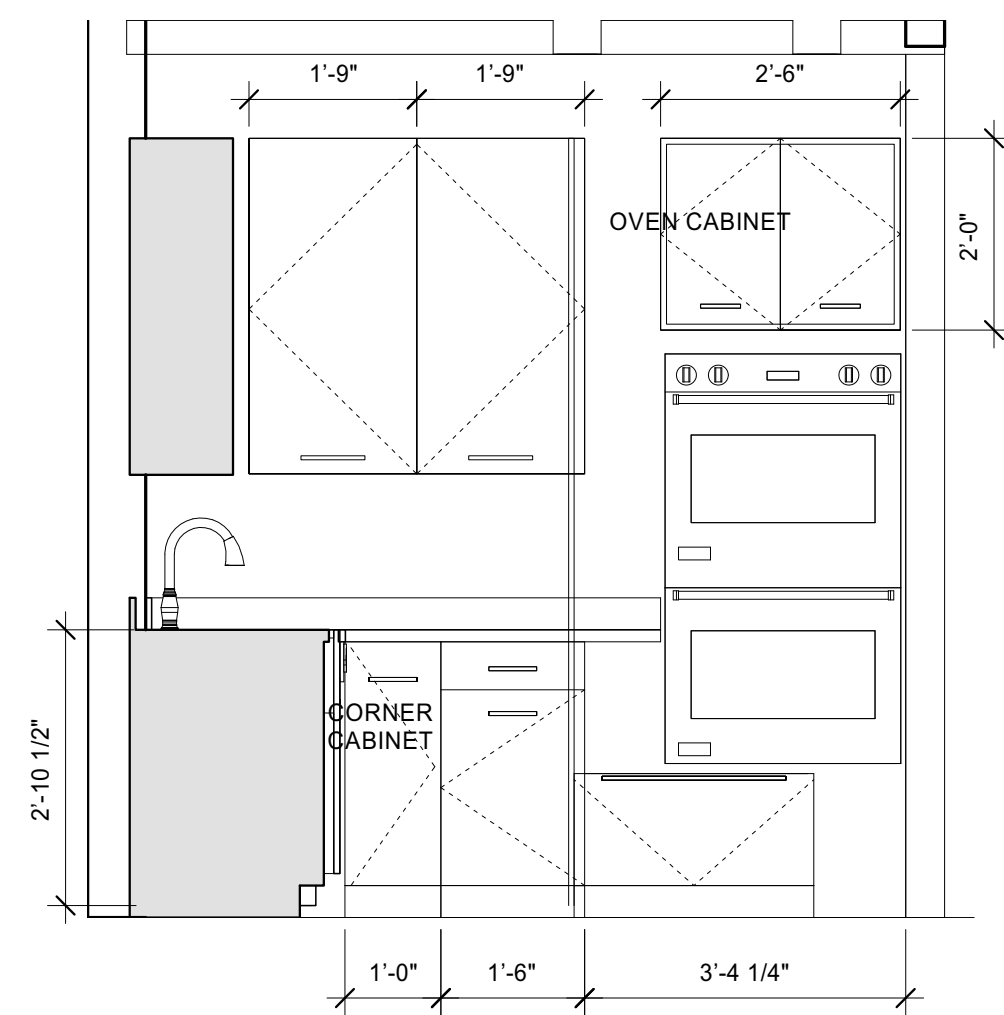

B | UNIT 202 KITCHEN ELEV. B


1/2" = 1'-0" 0 1'-0" 2'-0" 4'-0" 8

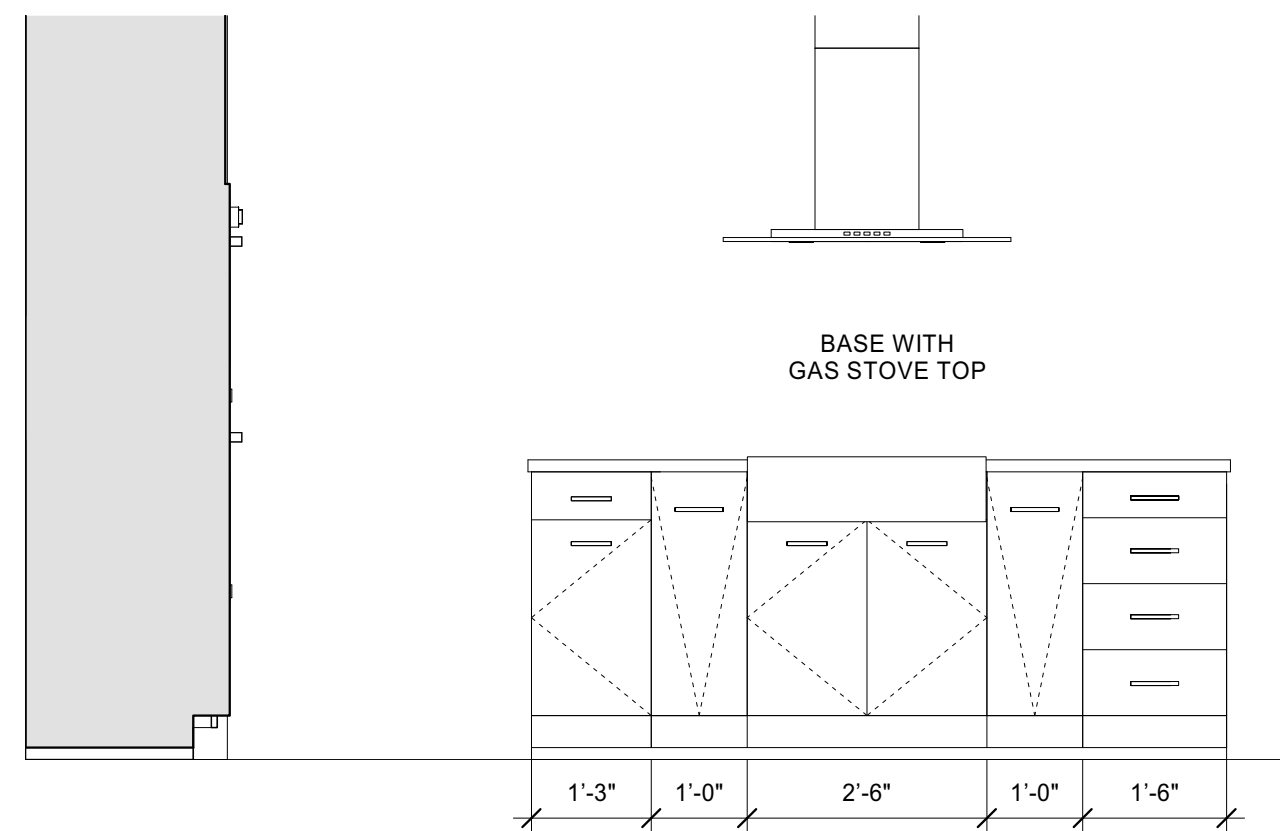

C | UNIT 202 KITCHEN ELEV. C

1/2" = 1'-0"


0 1'-0" 2'-0" 4'-0" 8'-0"

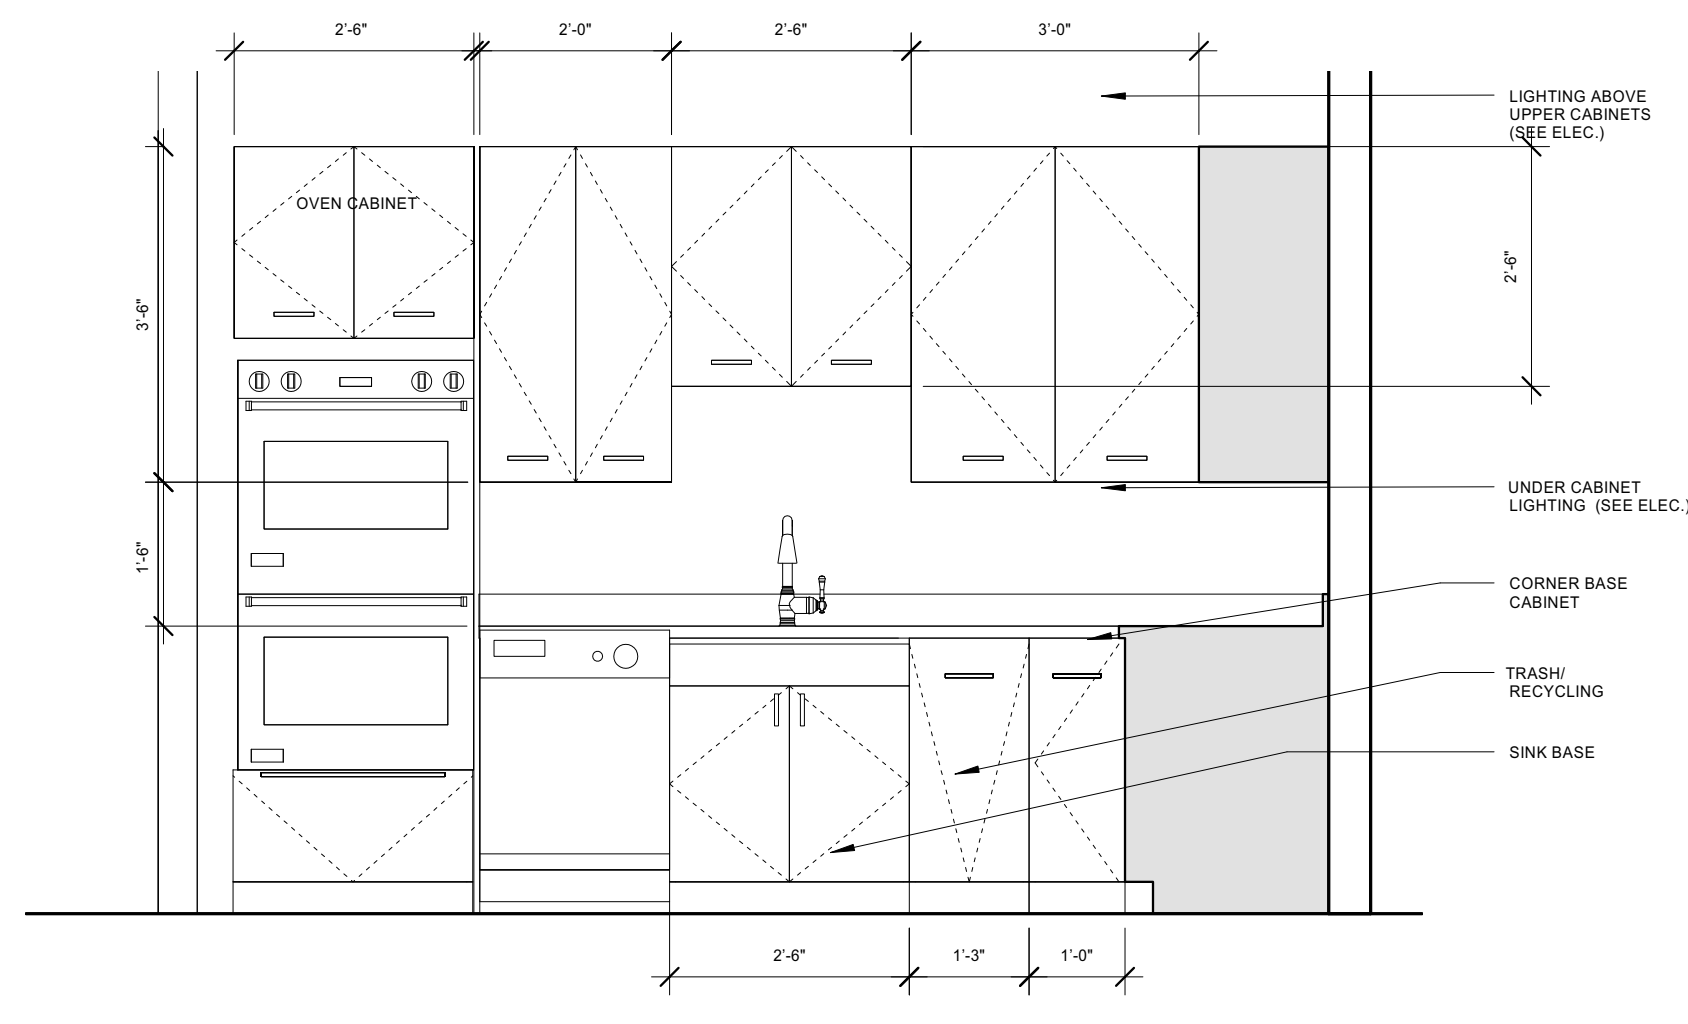

D | UNIT KITCHEN ELEV. D


1/2" = 1'-0"

0 1'-0" 2'-0" 4'-0"

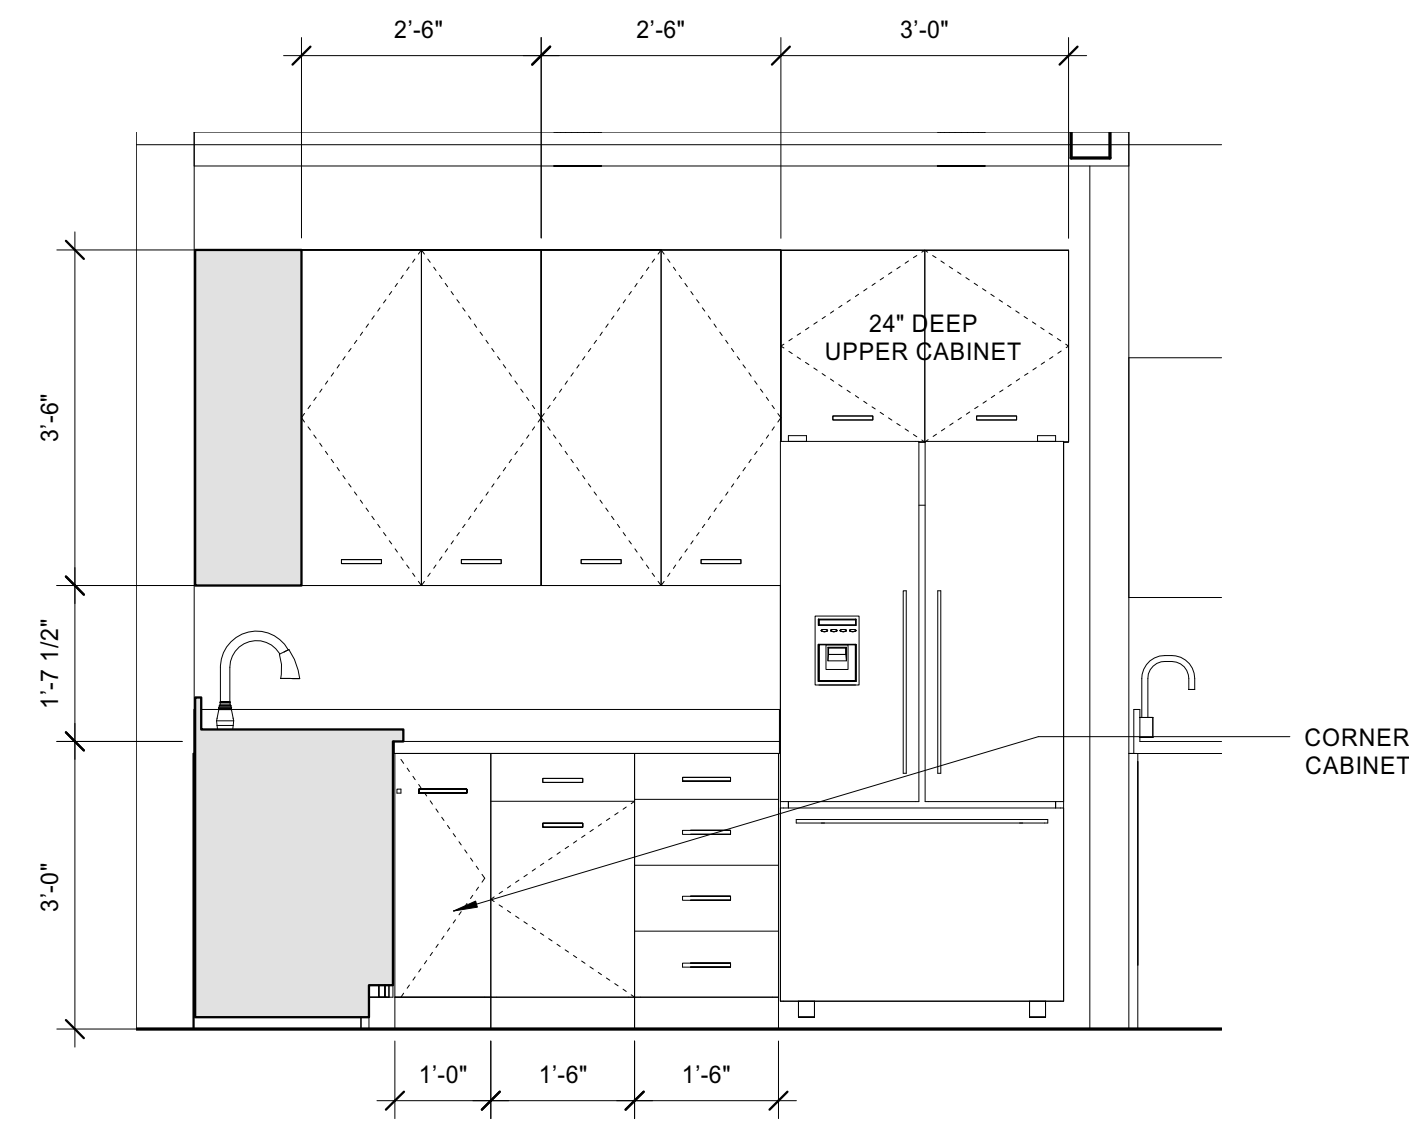

E | UNIT 203 KITCHEN ELEV. E


1/2" = 1'-0" 0 1'-0" 2'-0" 4'-0"

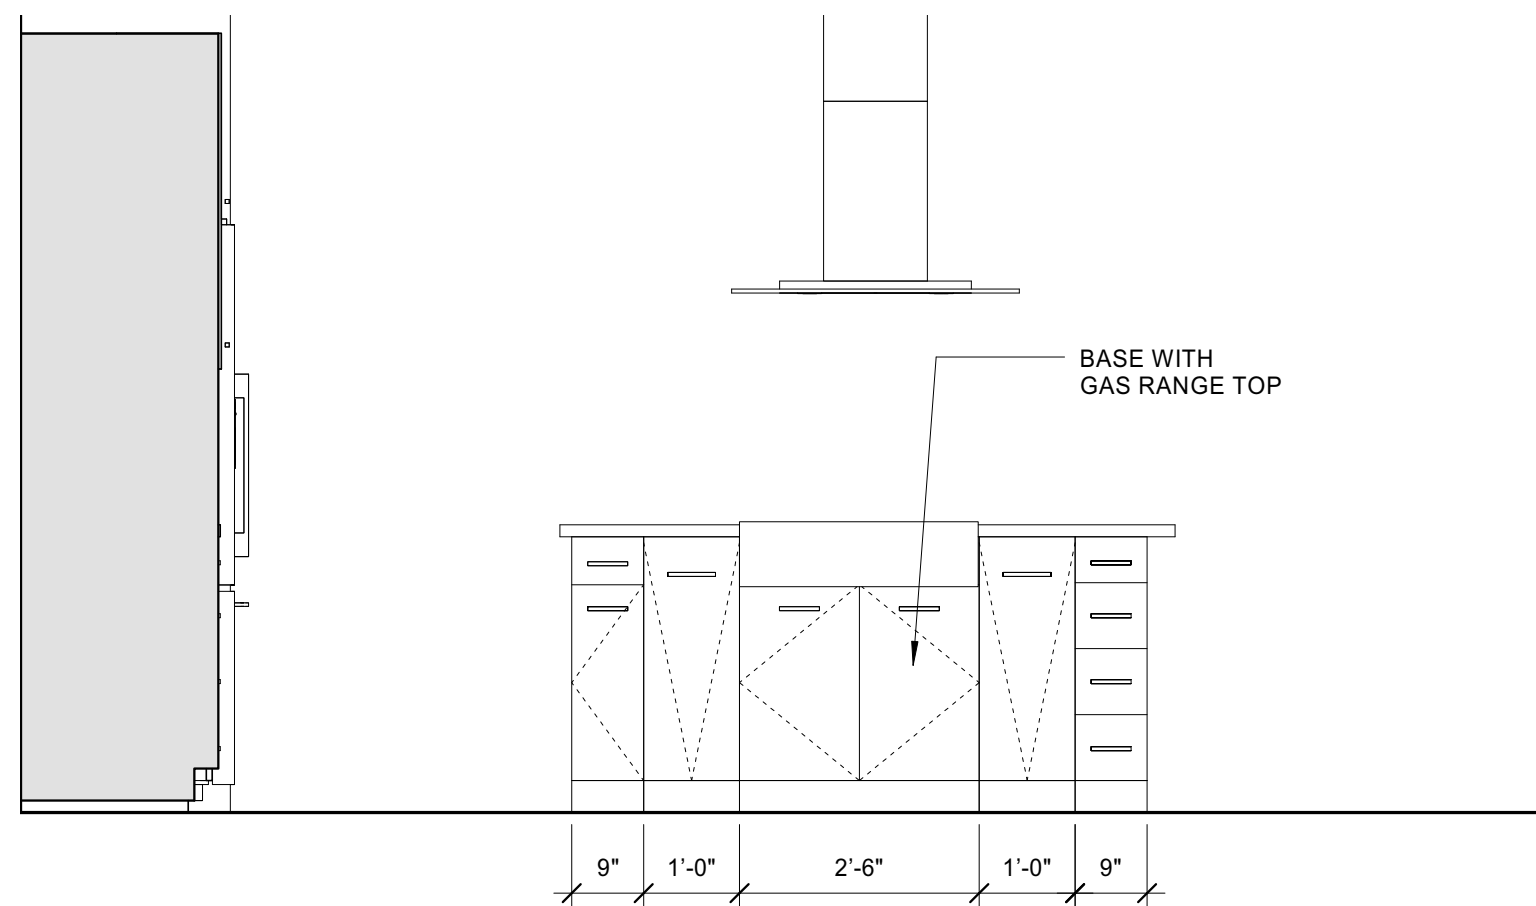


F | UNIT 203 KITCHEN ELEV. F

1/2" = 1'-0"

0 1'-0" 2'-0" 4'-0"

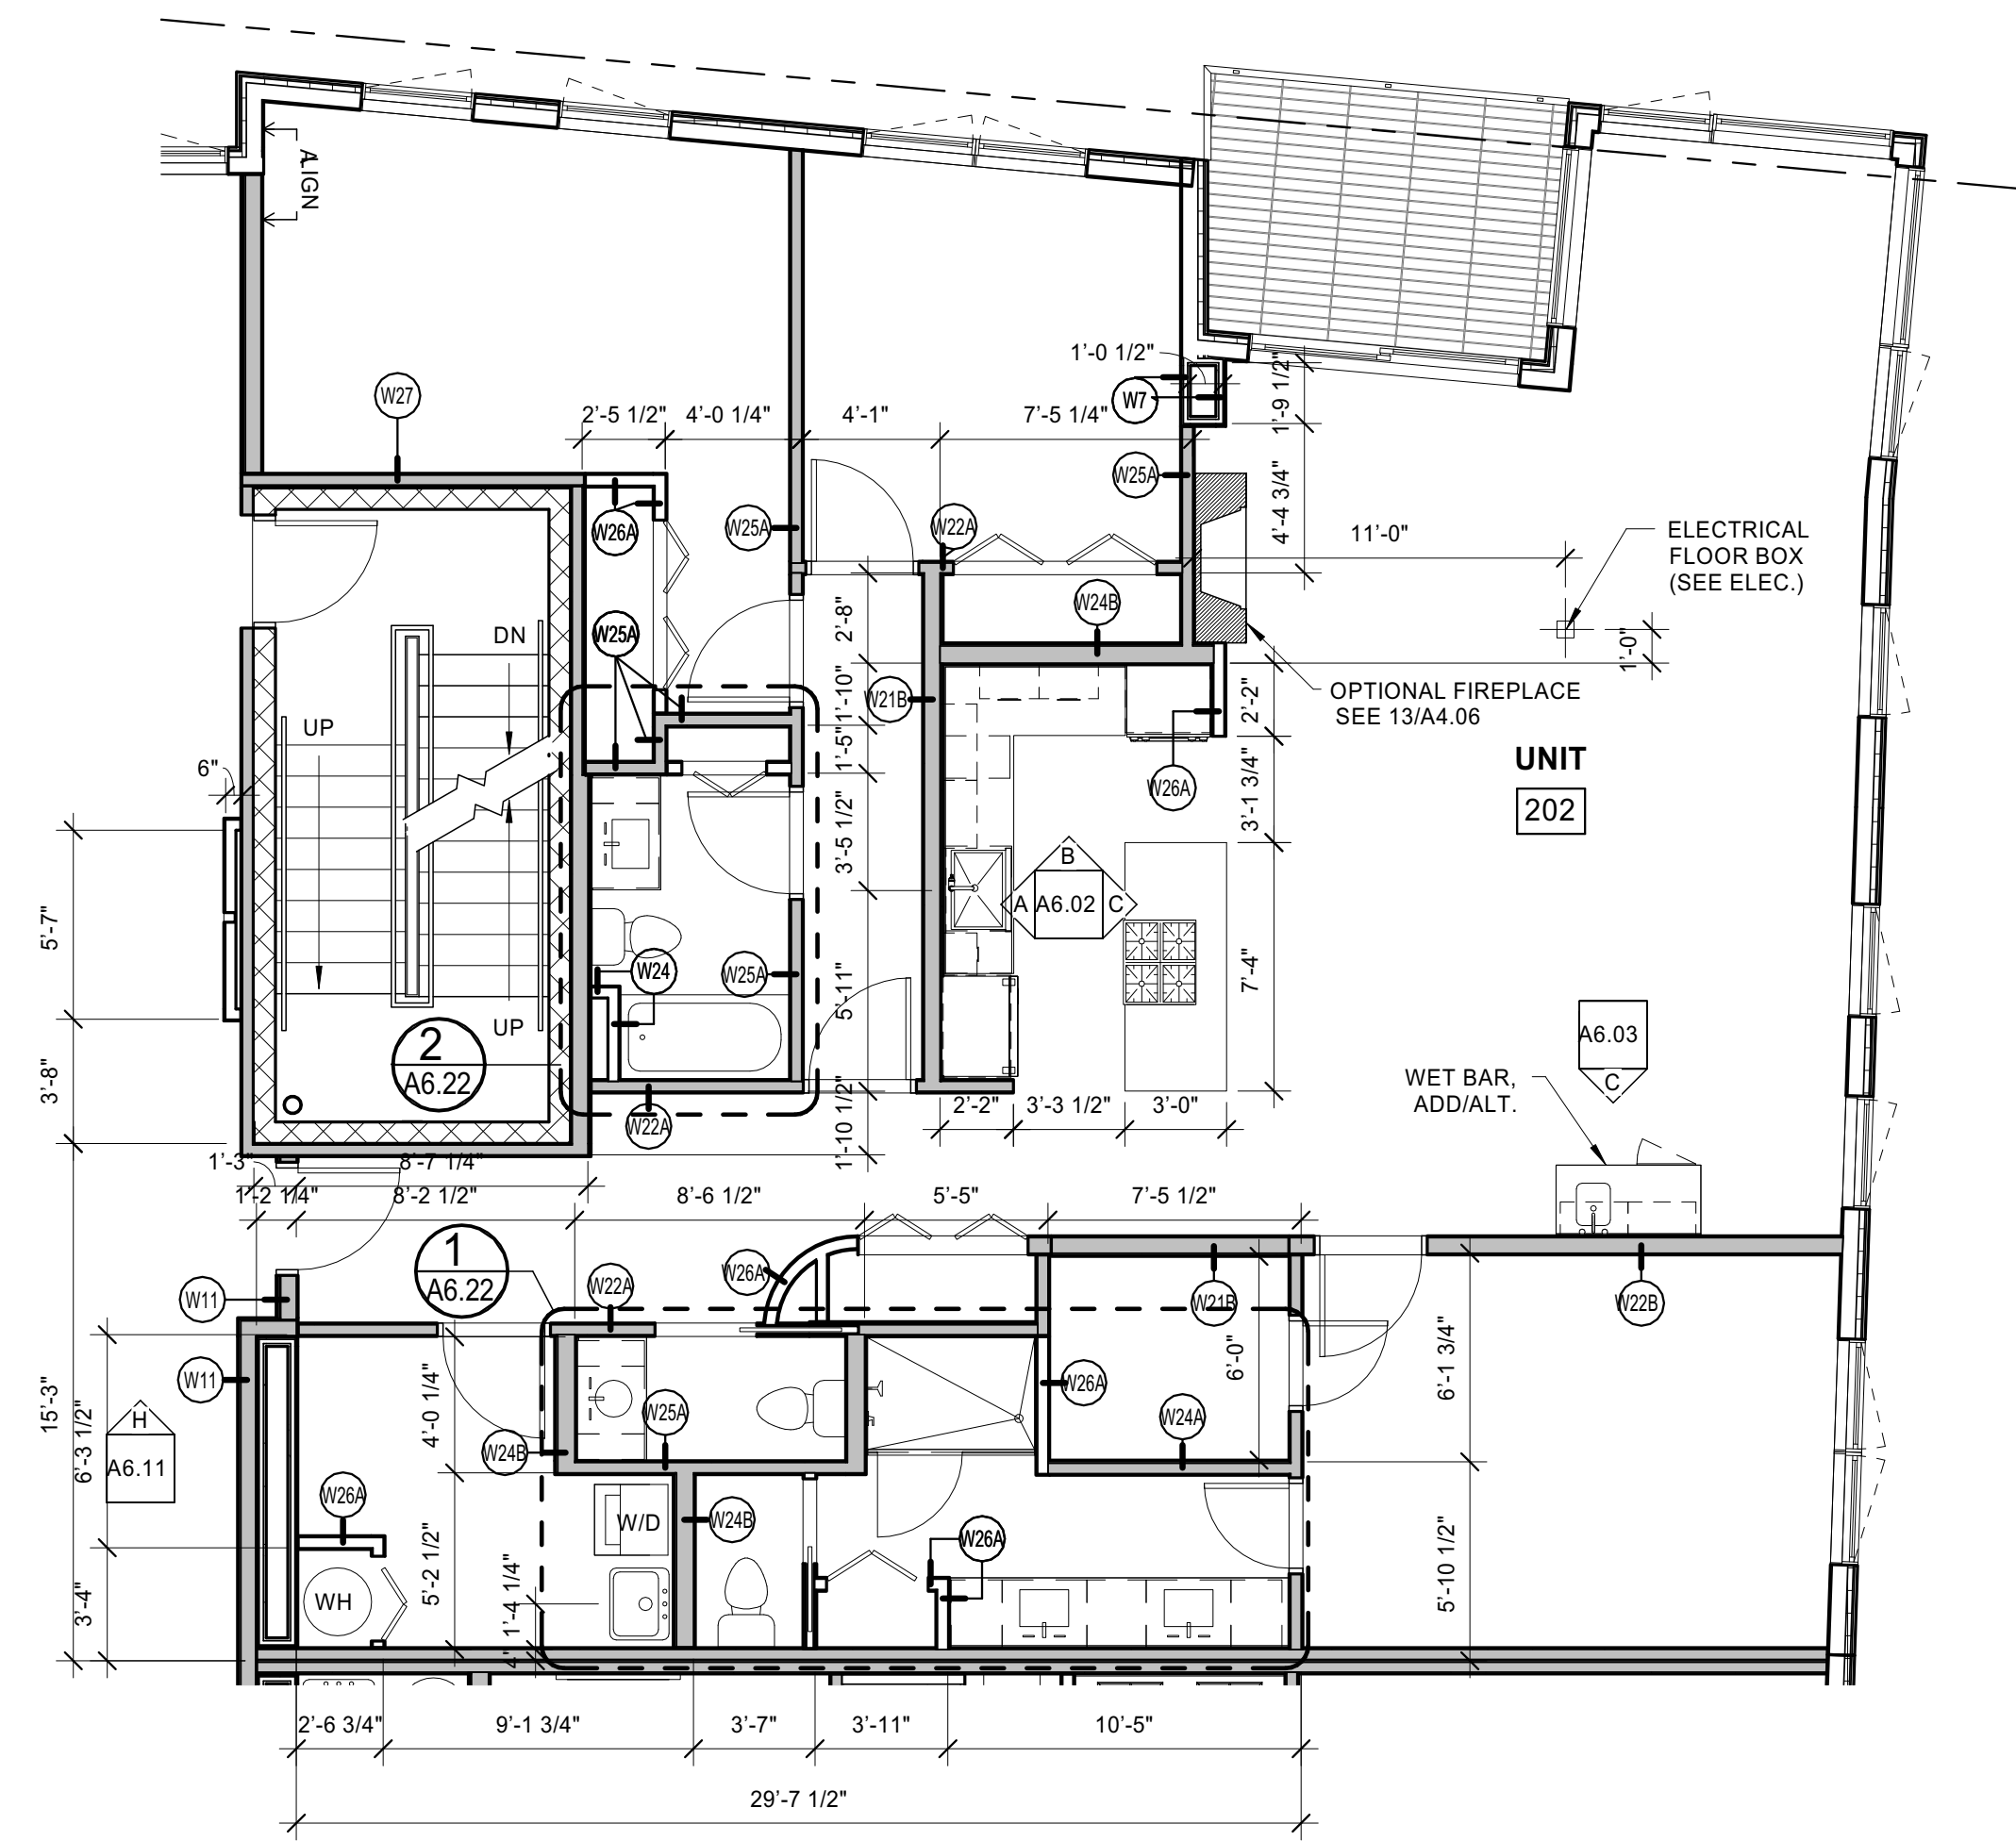

2 | UNITS 202, 302 - ENLARGED PLAN

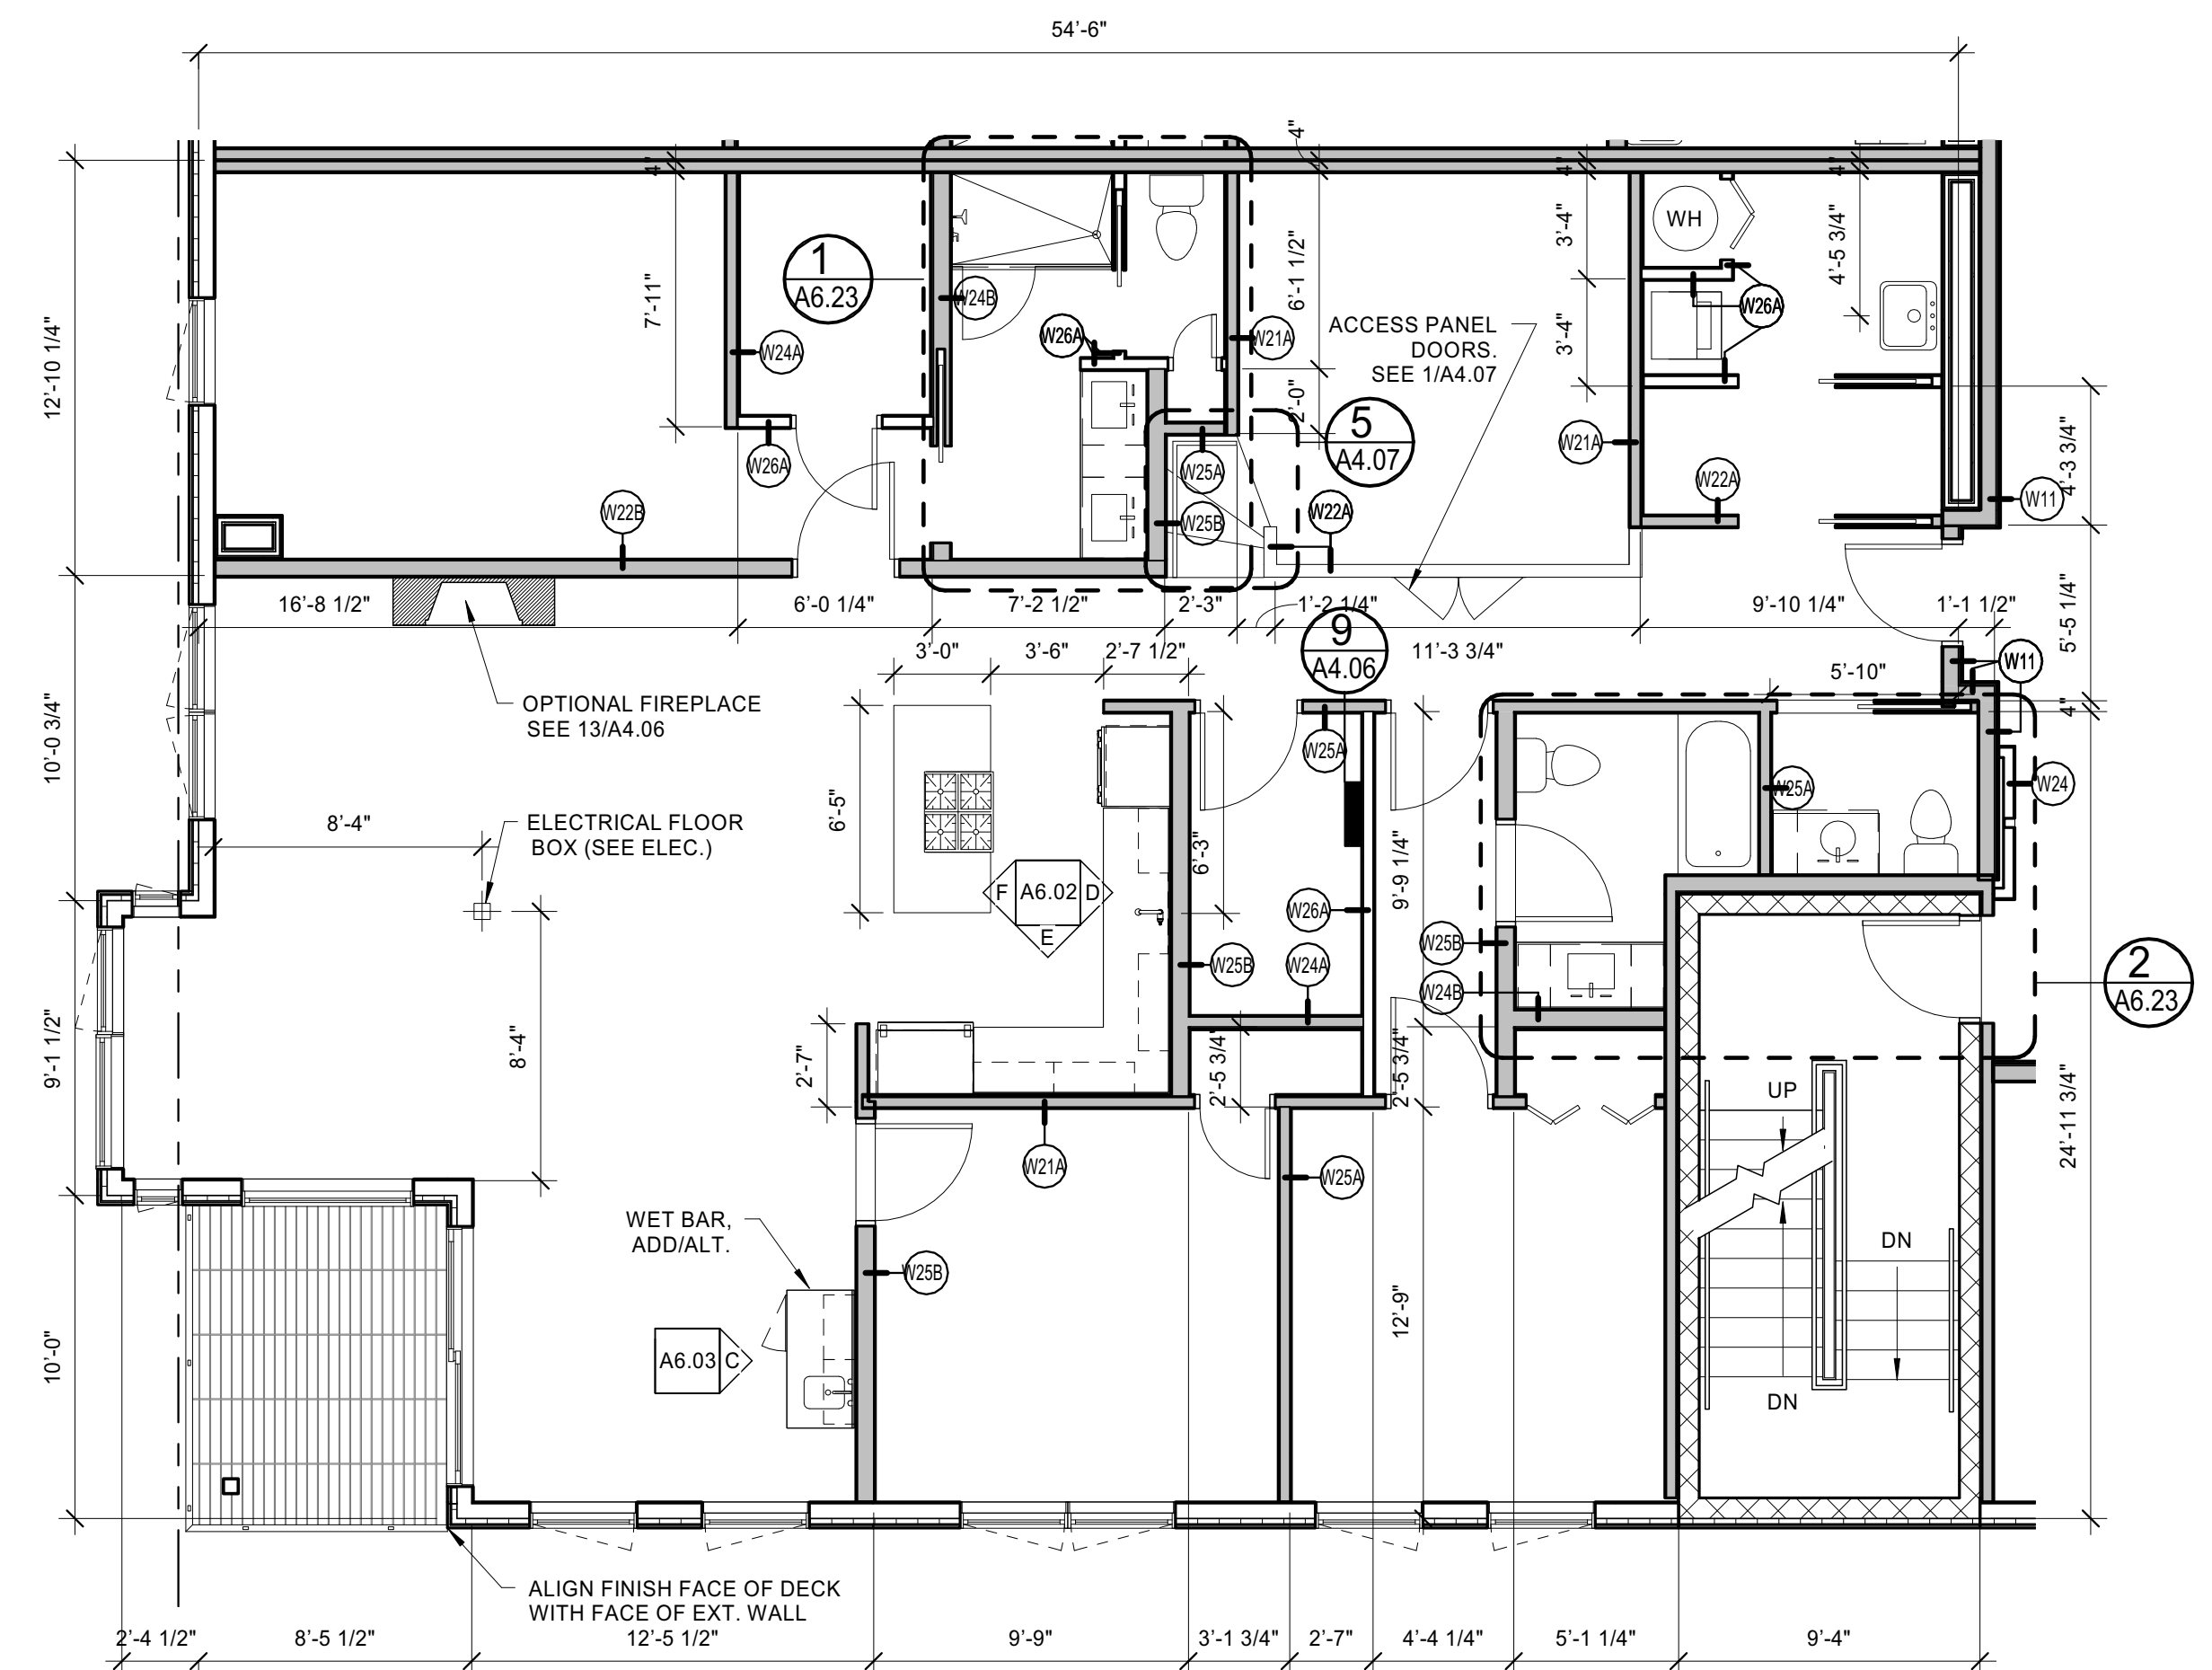

1 | UNITS 203, 303 - ENLARGED PLAN
3/16" = 1'-0" 0 2'-0" 4'-0" 8'-0"

118 on Munjoy Hill,
LLC

118 CONGRESS STREET
PORTLAND, ME 04101

CONCLUSION.

ARCHETYPE
architects

48 Union Wharf Portland, Maine 04101
(207) 772-6022 ARCHEIYH@ARCHEIYHPACOM

Abstract

118 CONMUNJOYHILL

1118 CONGRESS STREET
PORTLAND, MAINE

KEY WORDS

As indicated

Date: 07 MAR 2014

ENLARGED PLANS

A6.02