





Reviewed for Code Compliance
Inspection Division
Approved with Conditions

Date: 05/16/14

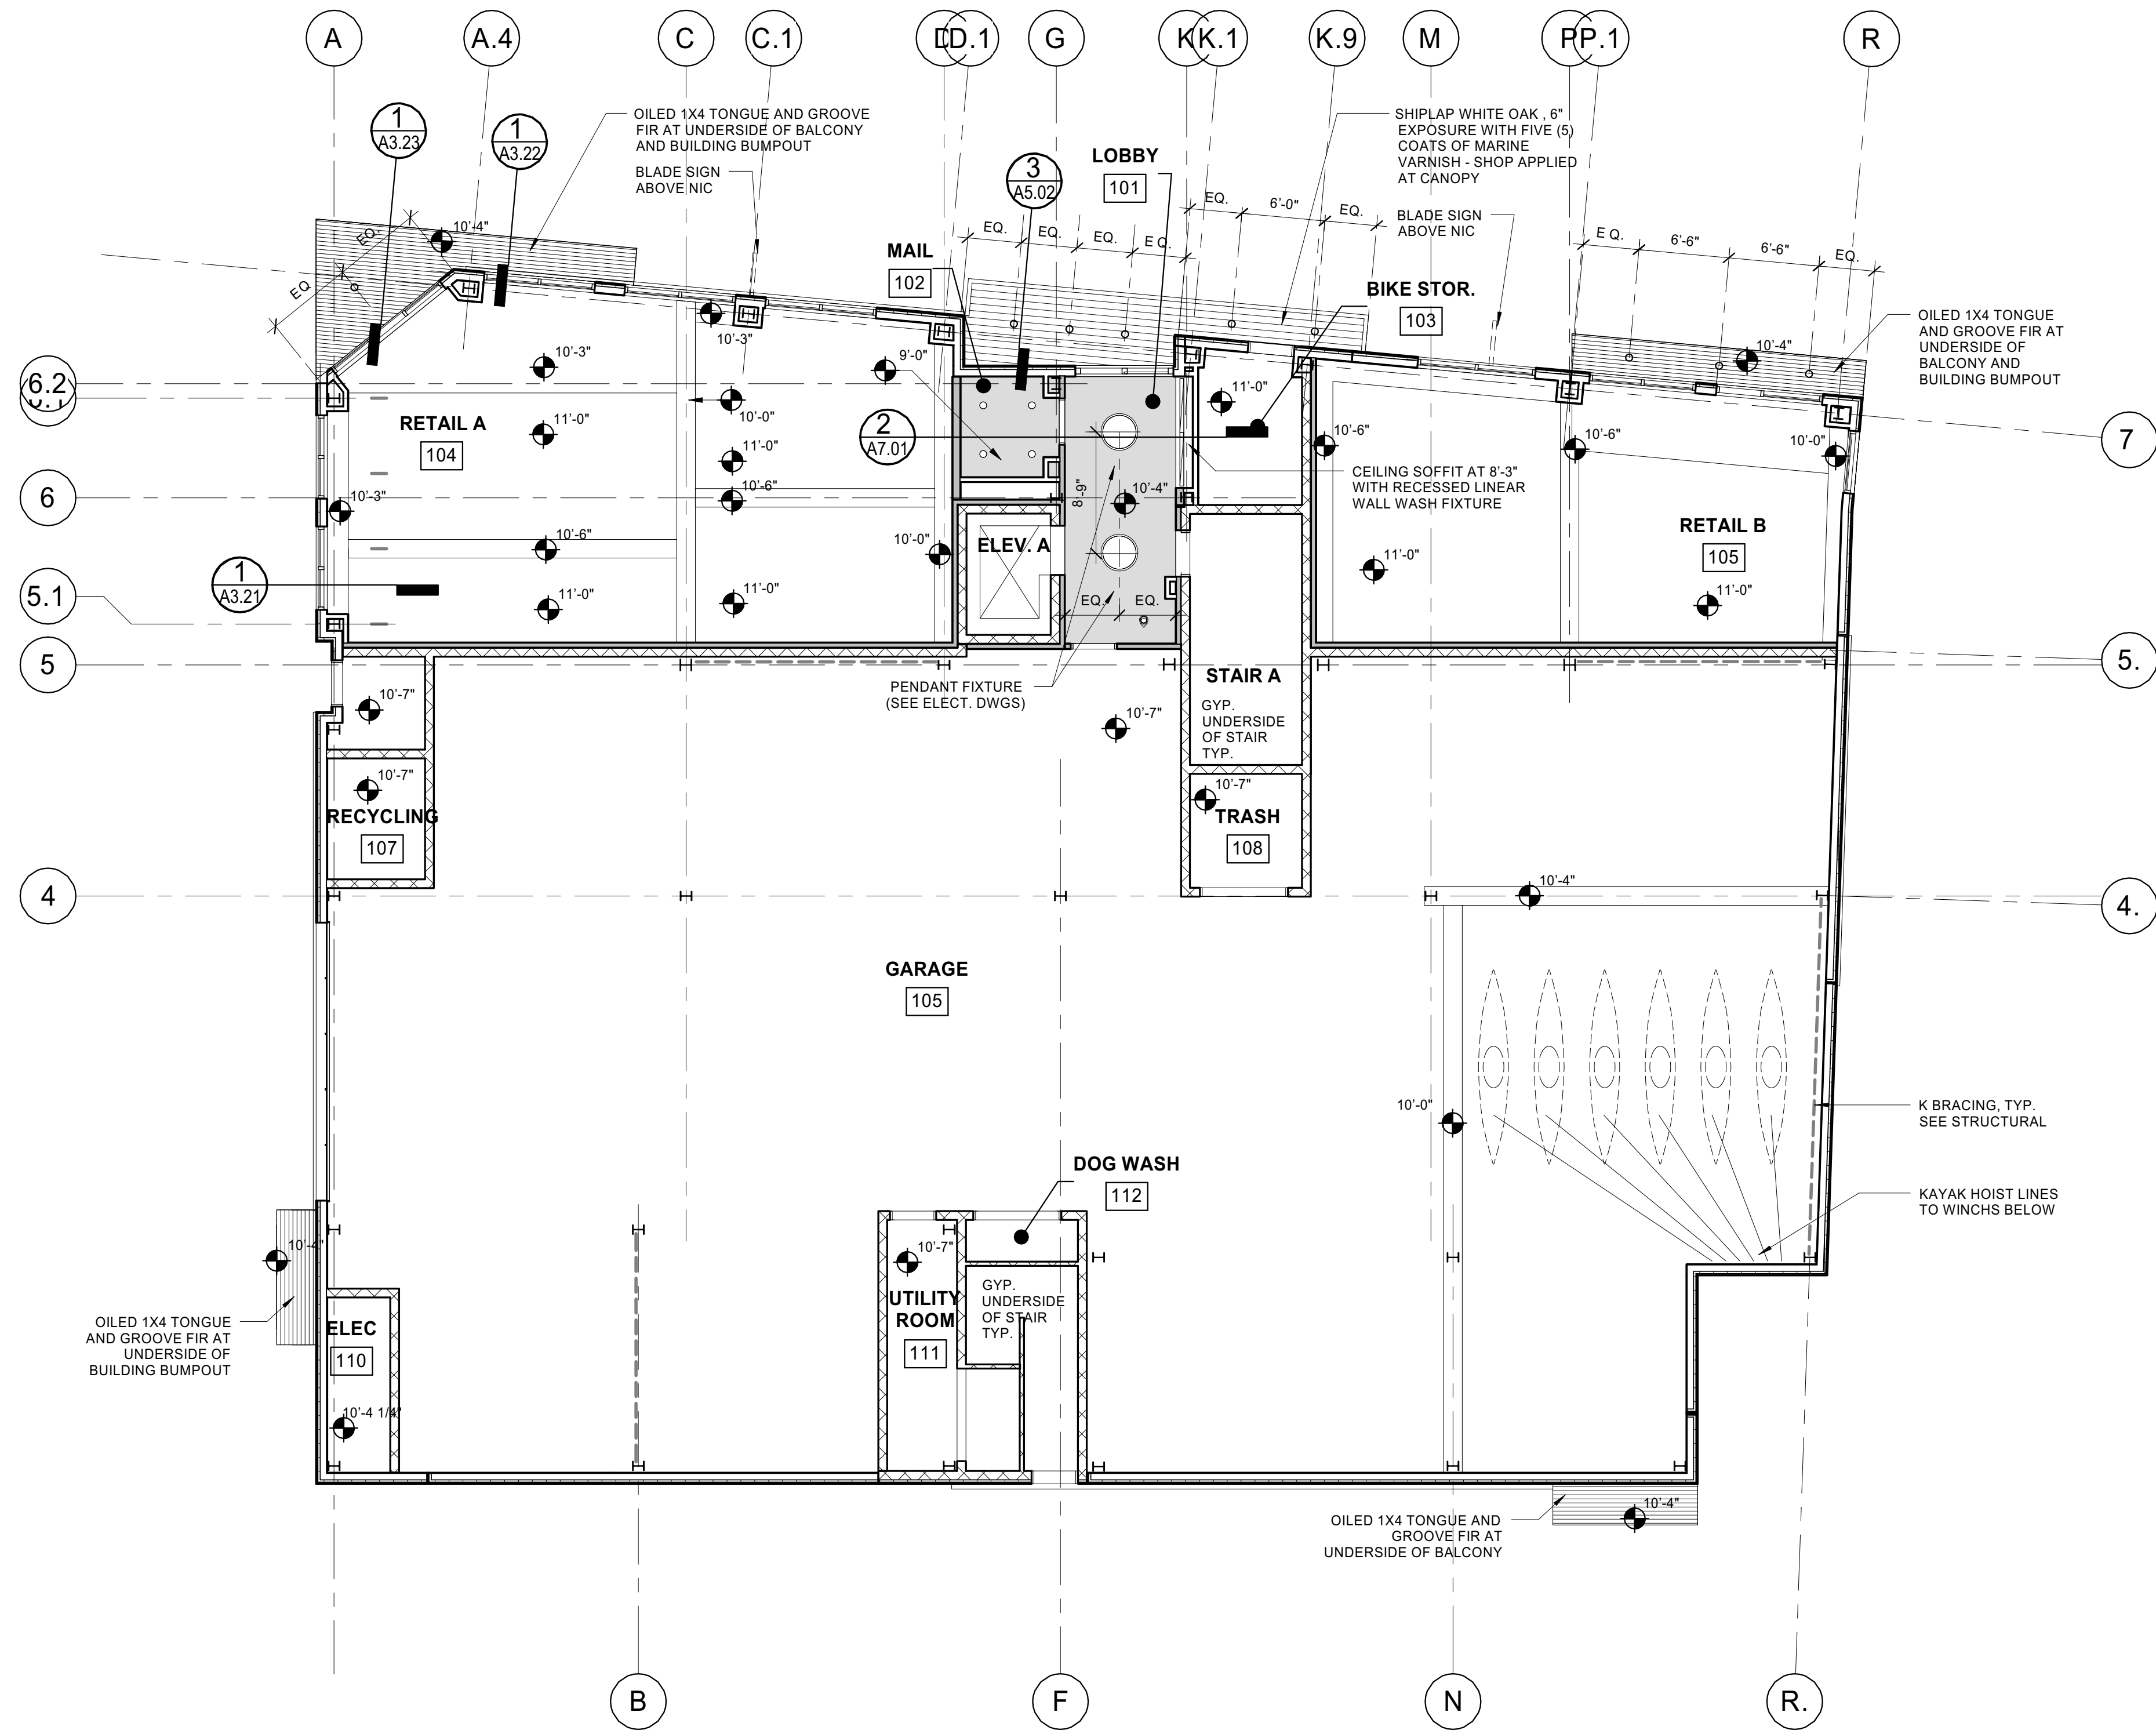


1 | 1ST FLOOR

1/8" = 1'-0" 0 2'-0" 4'-0" 8'-0" 16'-0"

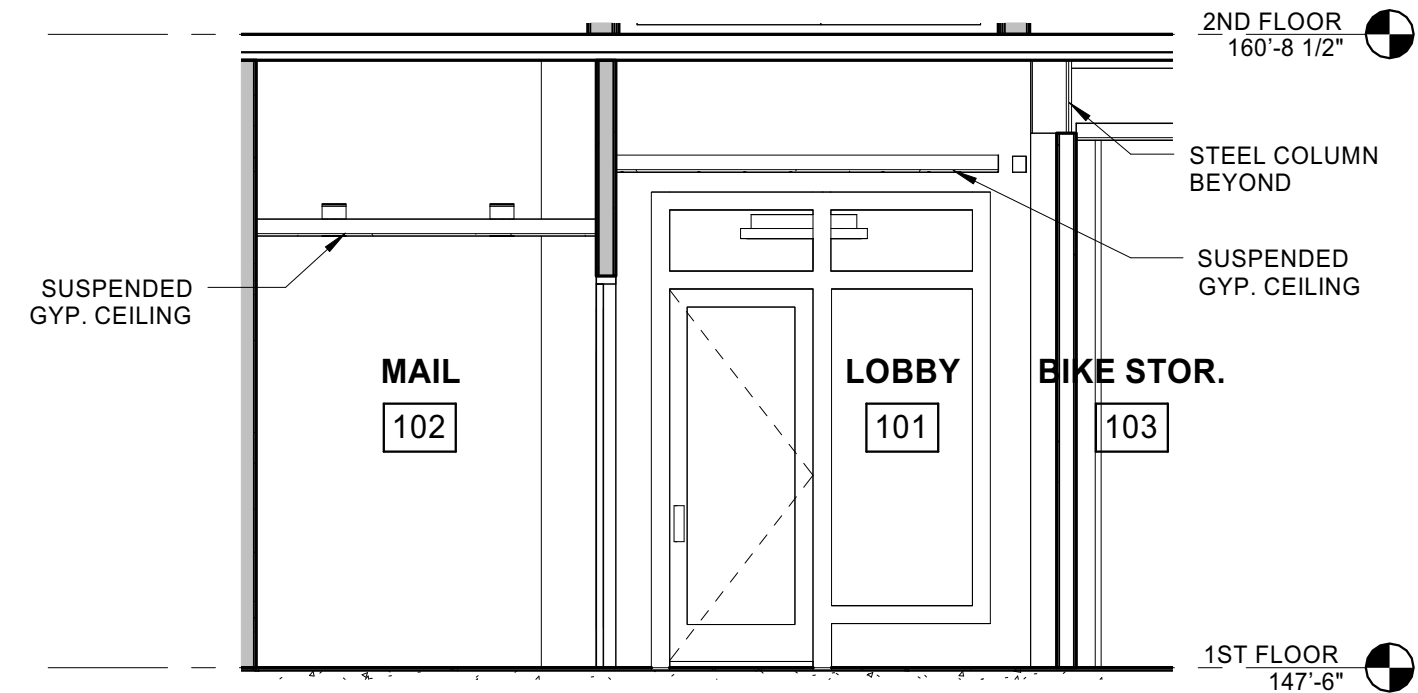

2 | SECTION AT ENTRANCE LOBBY

1/4" = 1'-0" 0 1'-0" 2'-0" 4'-0" 8'-0"

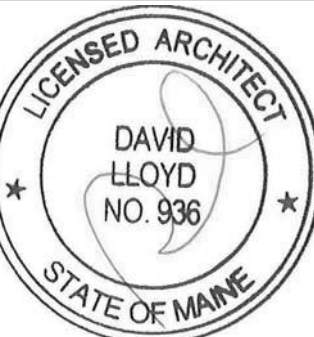

Prepared For:
118 on Munjoy Hill, LLC
118 CONGRESS STREET
PORTLAND, ME 04101

Consultant:

Architect:
ARCHETYPE architects
48 Union Wharf Portland, Maine 04101
(207) 772-6022 Fax (207) 772-4056

Project:
118 ON MUNJOY HILL
118 CONGRESS STREET
PORTLAND, MAINE

Revisions:

Scale: As indicated

Date: 07 MAR 2014

RCP - FIRST FLOOR

A7.01