




Reviewed for Code Compliance
Inspection/Division
Approved with Conditions

Date: 05/16/14

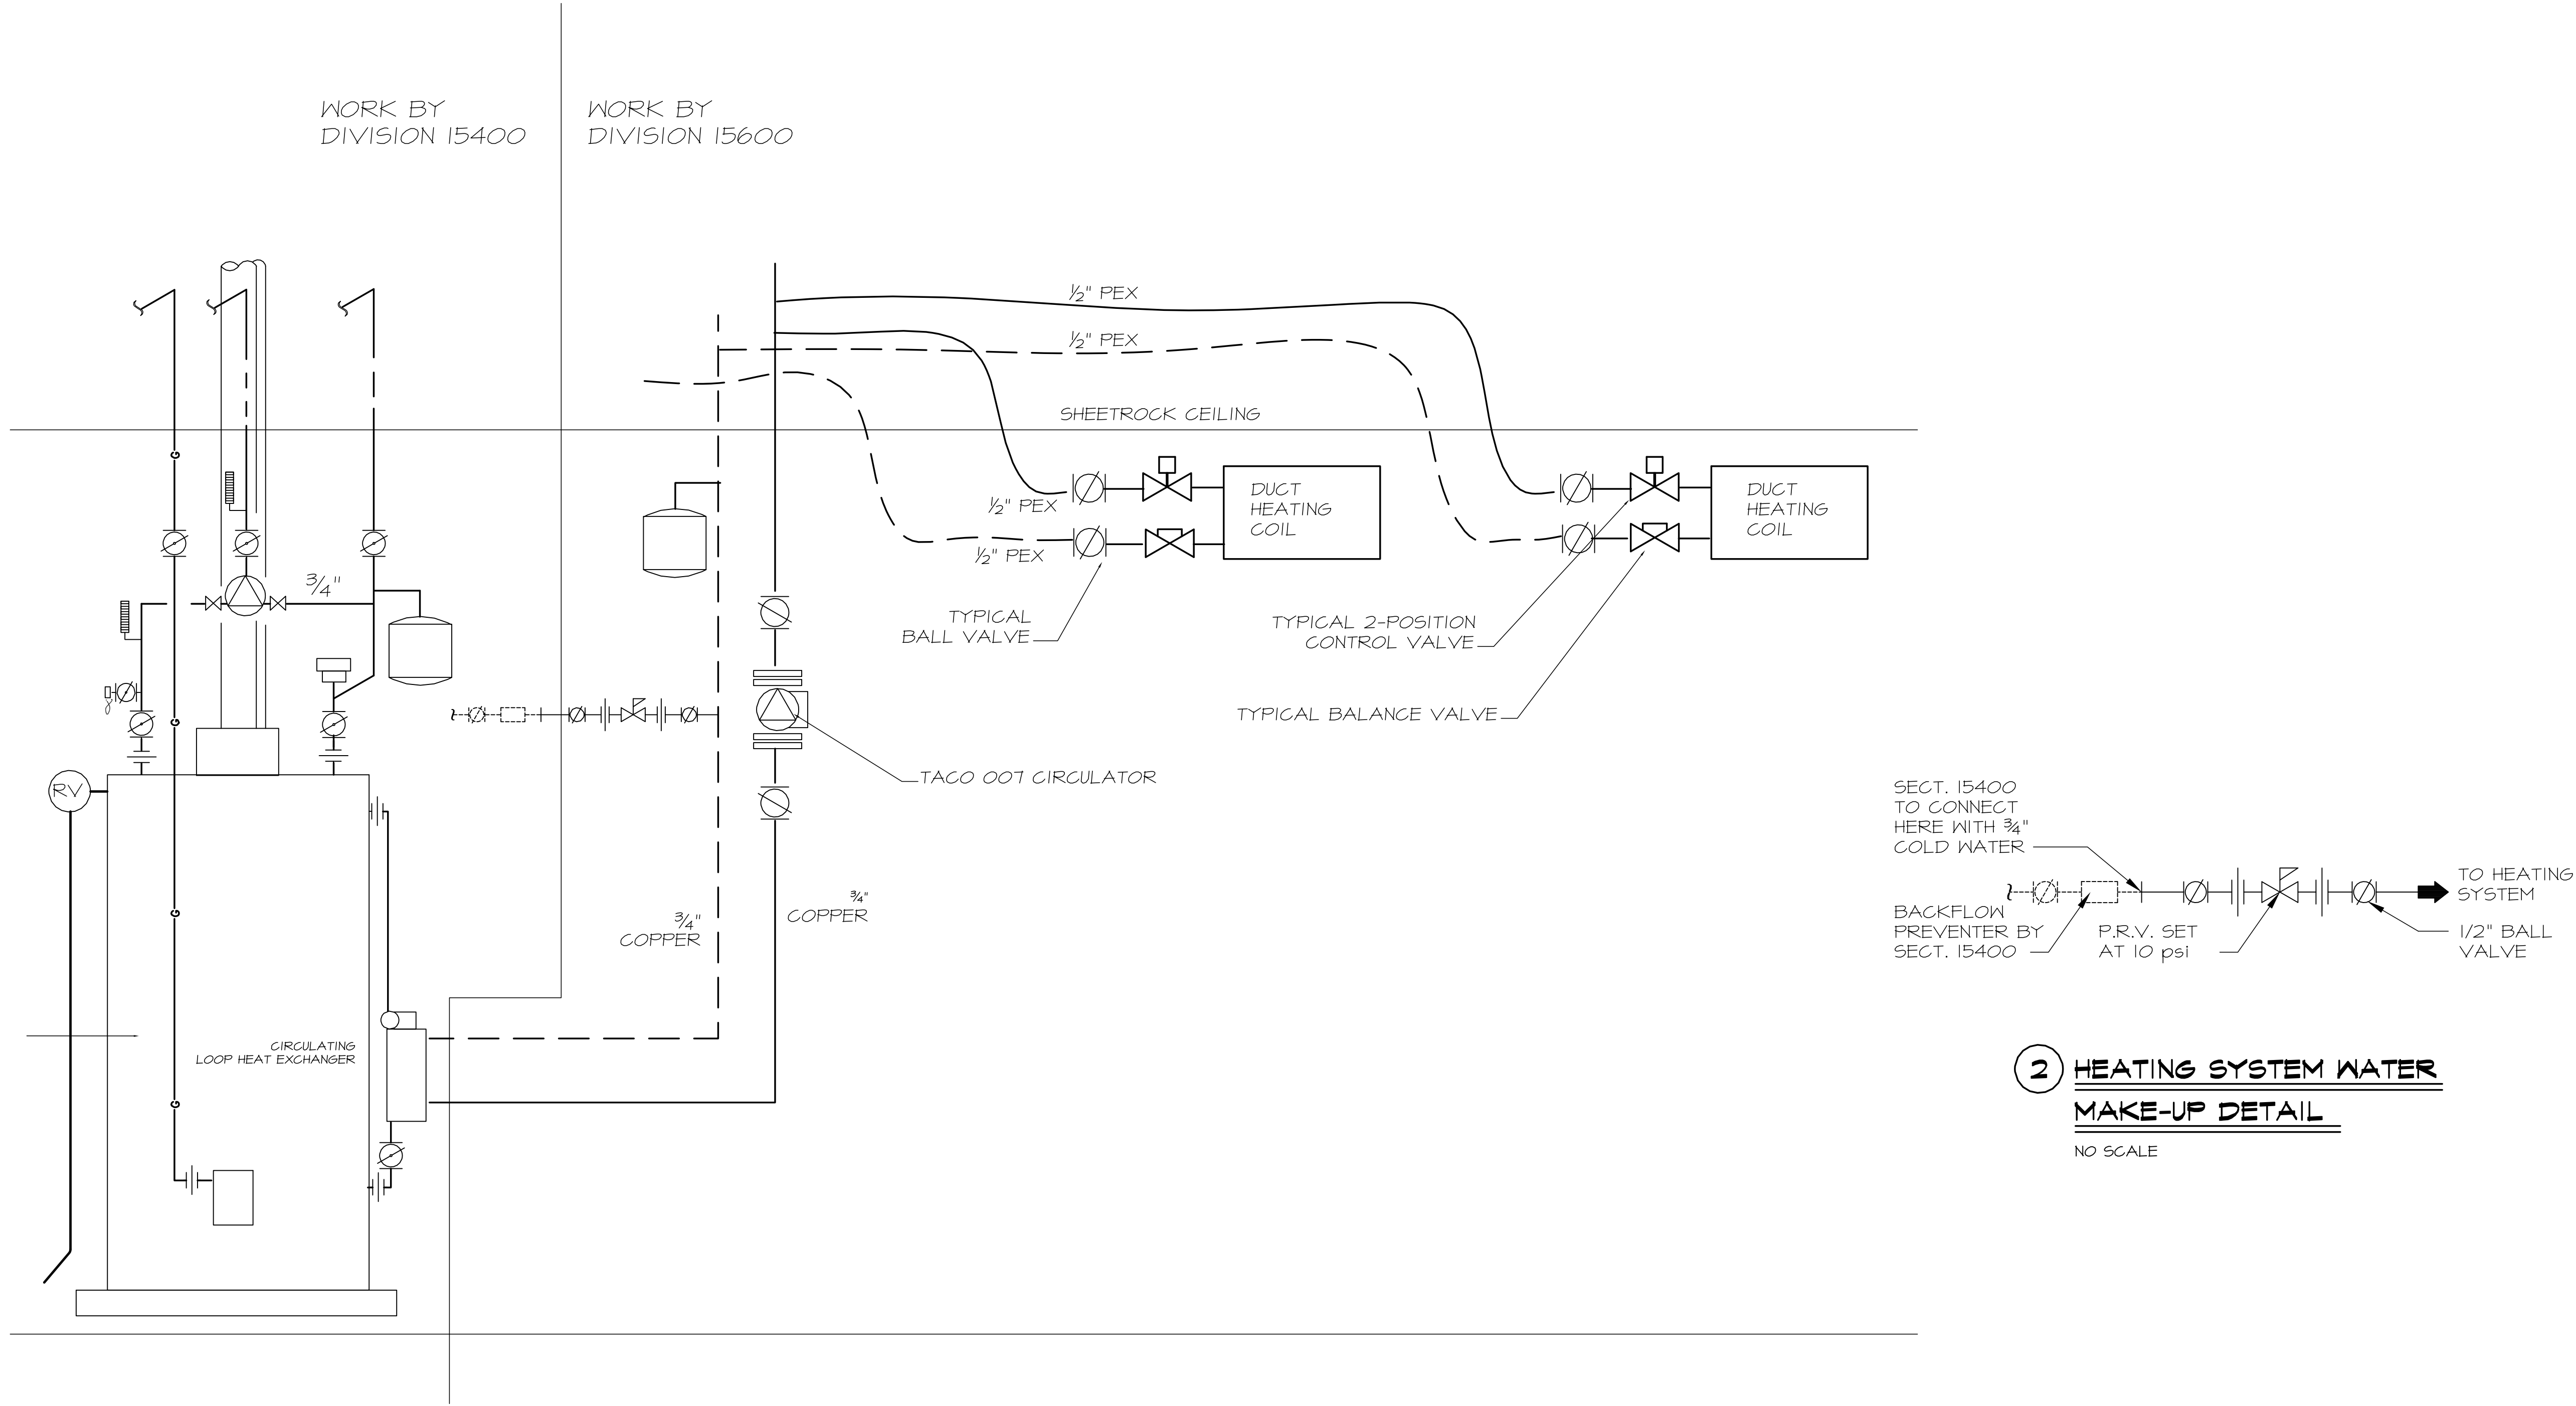

1 TYPICAL CONDOMINIUM
HEATING DETAIL
NO SCALE

2 HEATING SYSTEM WATER
MAKE-UP DETAIL
NO SCALE



Prepared For:
118 on Munjoy
Hill, LLC
118 CONGRESS STREET
PORTLAND, ME 04101

Consulting Engineer:
MECHANICAL SYSTEMS ENGINEERS
ROYAL RIVER CENTER, UNIT #10
156 COUNTRY LAKE DRIVE
YORK, ME 04097
TEL: (207) 772-4056
FAX: (207) 772-6022
© COPYRIGHT 2014

Architect:
ARCHETYPE
architects
48 Union Wharf Portland, Maine 04101
(207) 772-6022 Fax (207) 772-4056

Project:
118 ON MUNJOY
HILL
118 CONGRESS STREET
PORTLAND, MAINE

Revisions:
100% CONSTRUCTION
DOCUMENTS

Date: 24 FEB 2014
Scale: NO SCALE
MECHANICAL
HEAT DETAILS

M12
MSE PROJECT 1332