




Reviewed for Code Compliance  
Inspection/Division  
Approved with Conditions

Date: 05/16/14

ROOF MECHANICAL DUCTWORK PLAN

SCALE: 1/4" = 1'-0"

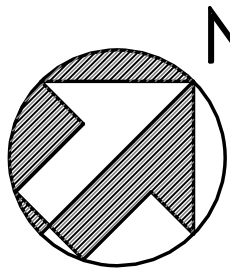

Prepared For:  
**118 on Munjoy Hill, LLC**  
118 CONGRESS STREET  
PORTLAND, ME 04101

Consulting Engineer:  
**MECHANICAL SYSTEMS ENGINEERS**  
ROYAL RIVER CENTER, UNIT #10  
156 GORHAM STREET, PORTLAND, ME 04106  
TEL: (207) 772-4056  
FAX: (207) 772-4056  
© COPYRIGHT 2014

Architect:  
**ARCHETYPE architects**  
48 Union Wharf Portland, Maine 04101  
(207) 772-6022 Fax (207) 772-4056

Project:  
**118 ON MUNJOY HILL**  
118 CONGRESS STREET  
PORTLAND, MAINE

Revisions:  
**100% CONSTRUCTION DOCUMENTS**

Date: 24 FEB 2014  
Scale: 1/4" = 1'-0"  
**ROOF DUCTWORK PLAN**

**M5**

MSE PROJECT 1332

