
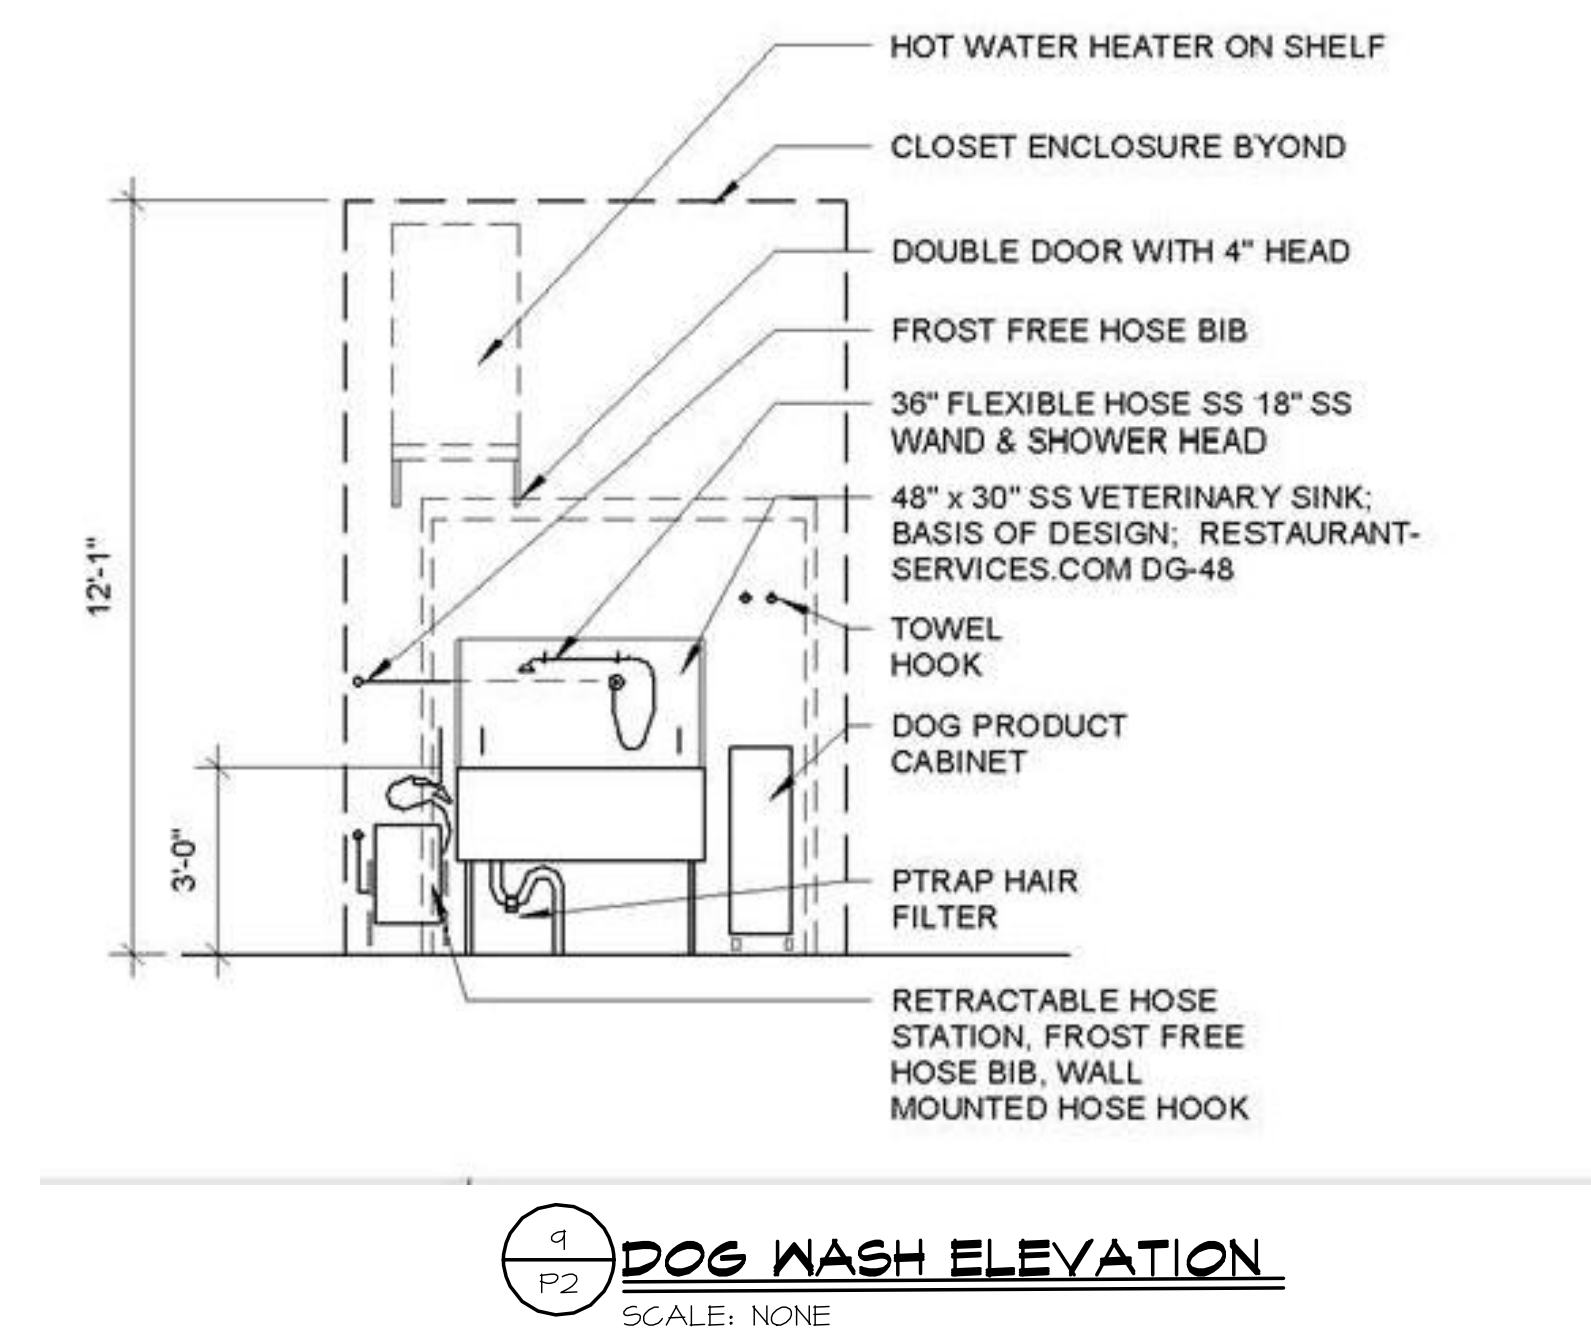
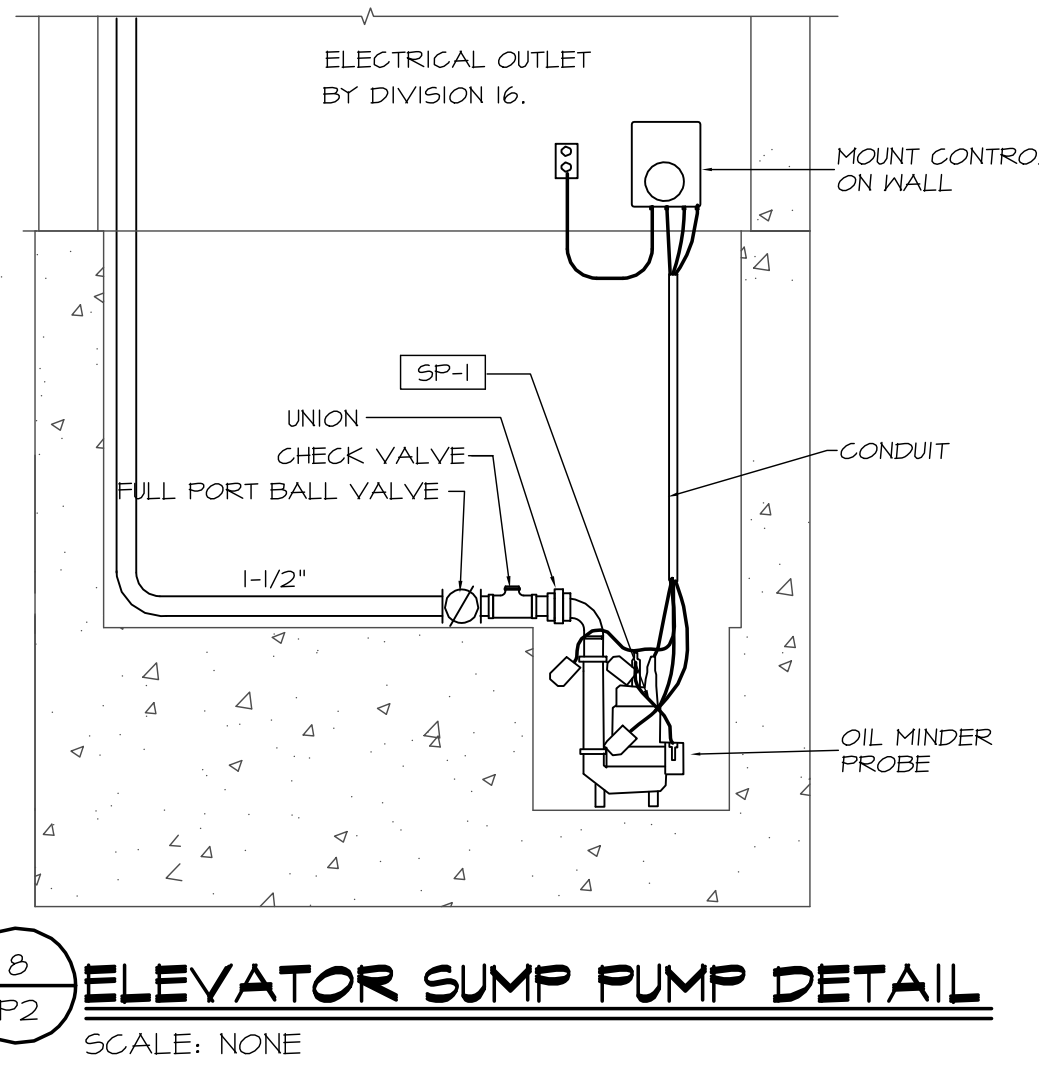
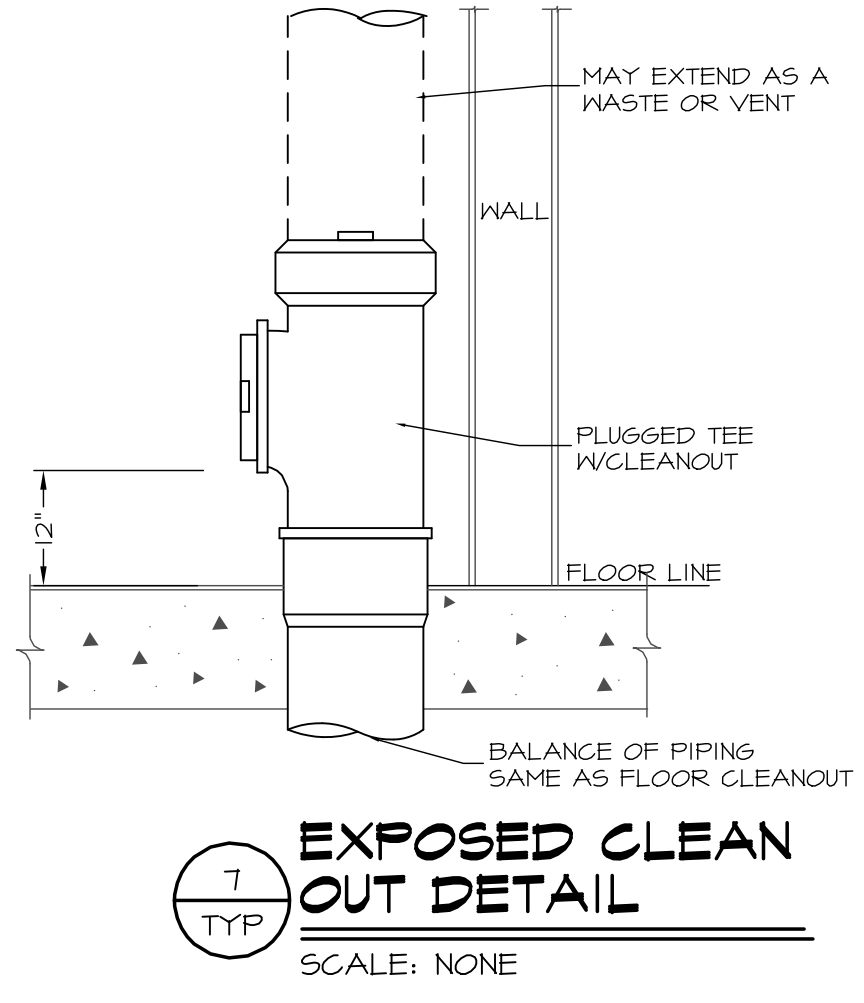
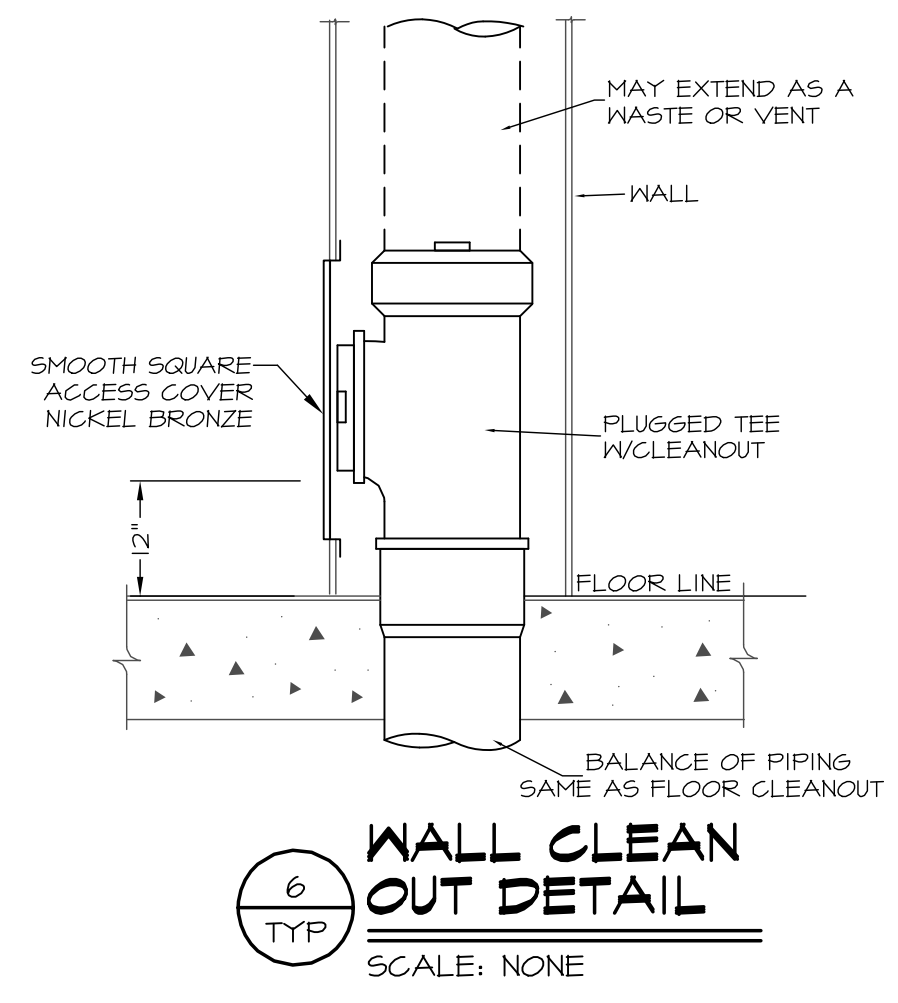
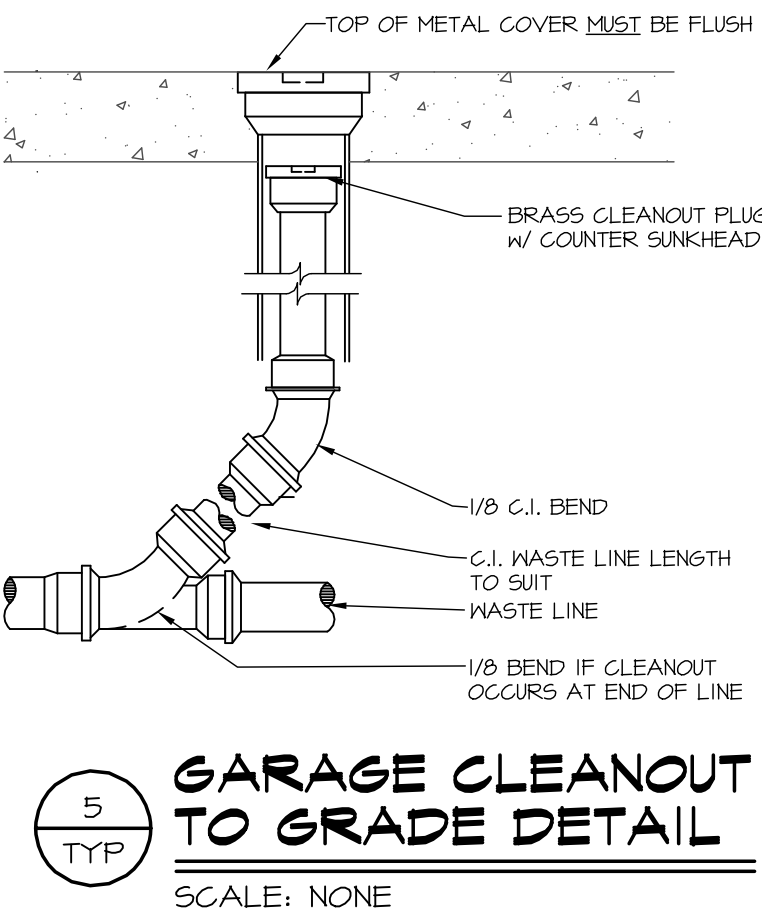
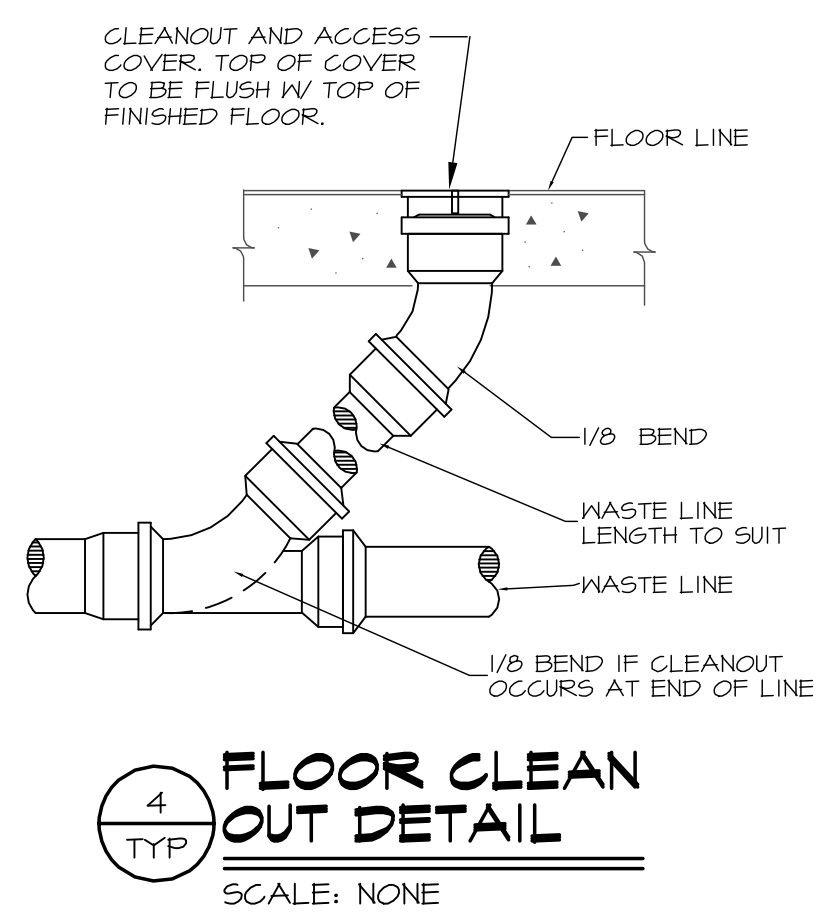
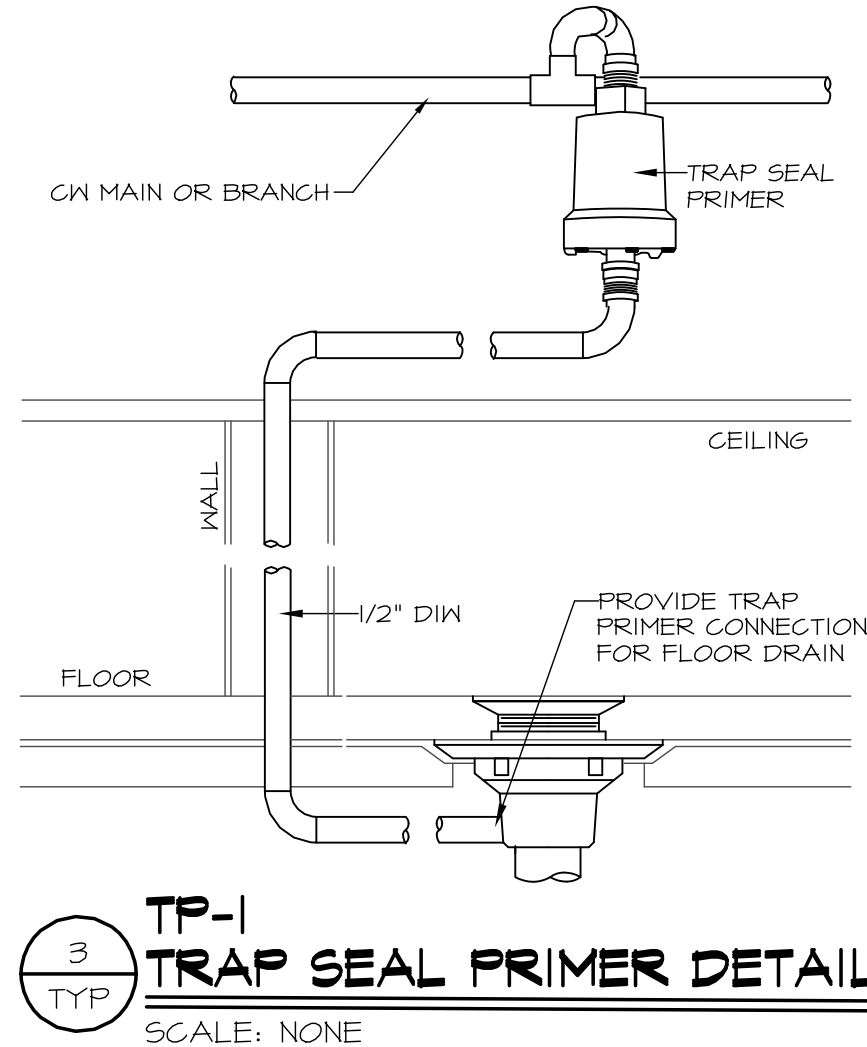
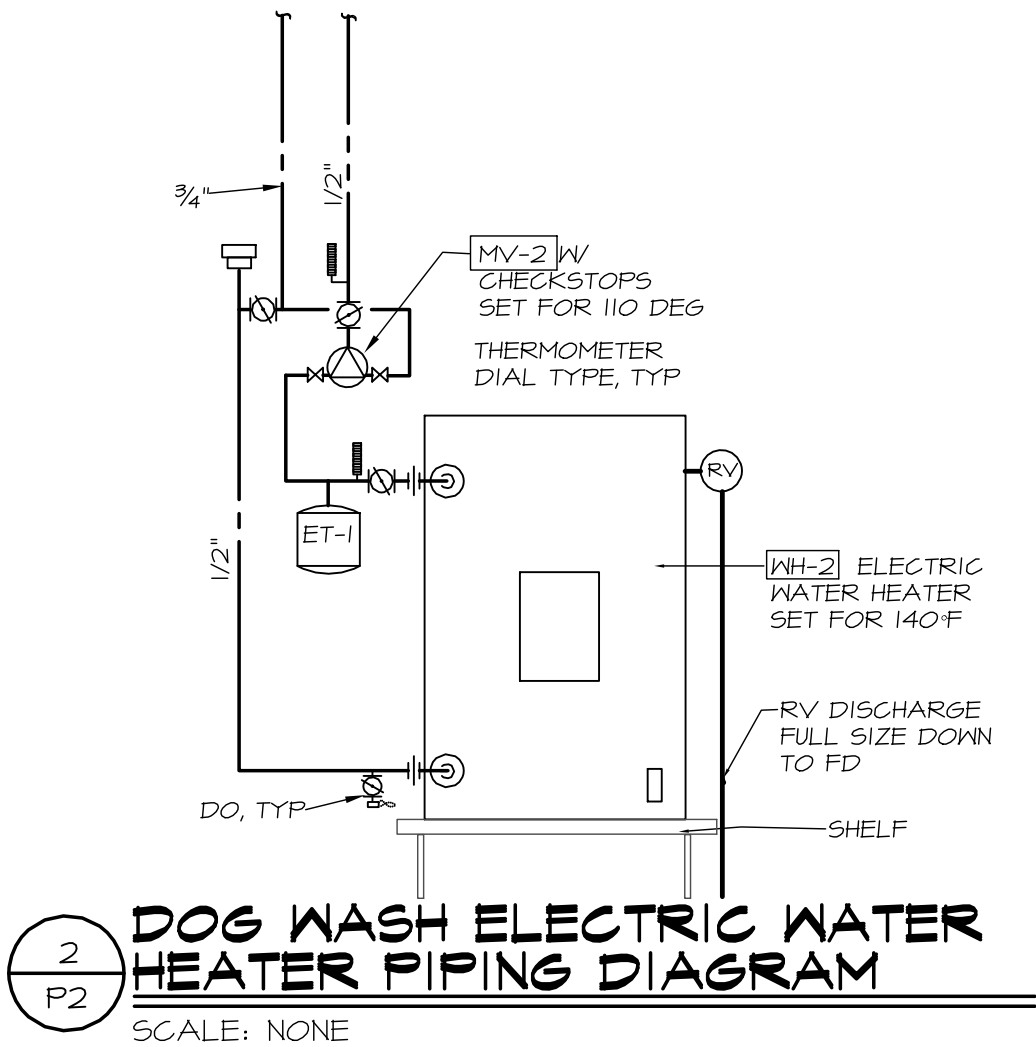


March 03, 2014 - 9:59 am
M:\Projects\1332 118 Congress Street\Drawings\1332 P11-P12.dwg

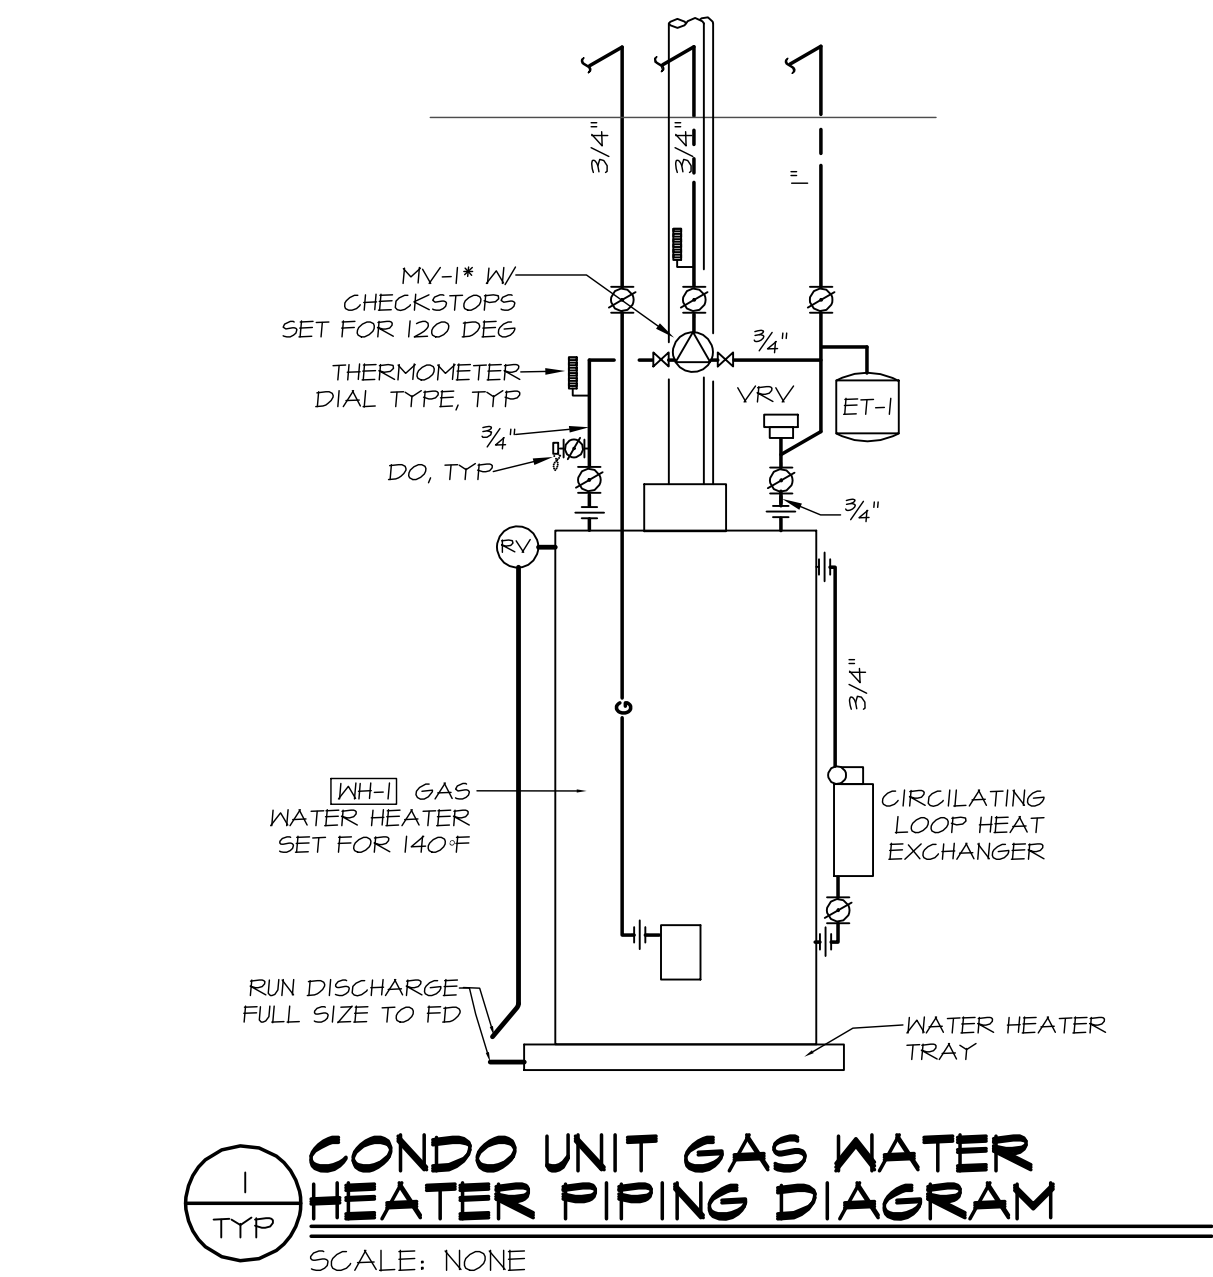

Prepared For:	118 on Munjoy Hill, LLC 118 CONGRESS STREET PORTLAND, ME 04101
Consulting Engineer:	 MECHANICAL SYSTEMS ENGINEERS 10 FOREST FALLS DRIVE #110 YACONIA, GEORGIA 30087 (770) 846-1441 © COPYRIGHT 2014
Architect:	 ARCHETYPE architects 48 Union Wharf Portland, Maine 04101 (207) 772-6022 Fax (207) 772-4056
Project:	118 ON MUNJOY HILL 118 CONGRESS STREET PORTLAND, MAINE
Revisions:	100% CONSTRUCTION DOCUMENTS
Date:	24 FEB 2014
Scale:	NONE
PLUMBING DETAILS	
P11 MSE PROJECT 1332	