


March 03, 2014 - 10:00 am  
M:\Projects\1332 118 Congress Street\Drawings\1332 P11-P12.dwg

TAG	ITEM	CW	HW	OUTLET	REMARKS
MV-1	MASTER MIXING VALVE, CONDO UNITS	¾"	¾"	¾"	120°
MV-2	MASTER MIXING VALVE	½"	½"	½"	120°
BFP-1	RESIDENTIAL, DOUBLE CHECK BACKFLOW PREVENTER	1"	-	SAME	IDW
BFP-2	COMMERCIAL, RPZ BACKFLOW PREVENTER	1"	-	SAME	IDW
ET-1	EXPANSION TANK POTABLE WATER	3/4"	-	-	
HB-1	NON-FREEZE HOSE BIB W/ VB	3/4"	-	¾" GHT	
HB-2	NON-FREEZE HOSE BIB W/ VB, WHEEL HANDLE	3/4"	-	¾" GHT	
SA-1	SHOCK ABSORBER	1/2" OR 3/4"		-	P.D.I. A
SA-2	SHOCK ABSORBER	3/4"		-	P.D.I. B
TP-1	TRAP SEAL PRIMER	1/2"	-	SAME	

TAG	ITEM	GAL	CAPACITY	VOLTS	PH	REMARKS
WH-1	CONDO UNIT GAS WATER HEATER	50	100K BTU	120	1	POWER DIRECT VENT, ELEC. BY E.C. SET AT 140 DEG WITH HEATING LOOP HEAT EXCHANGER
WH-2	DOG WASH ELECTRIC WATER HEATER	30	4.5 KW	240	1	ON SHELF BY E.C. SET AT 140 DEG
WH-3	RETAIL LAVATORY FUTURE INSTANTANEOUS ELECTRIC WATER HEATER	0	9.5 KW	240	1	POWER DIRECT VENT, ELEC. BY E.C. SET AT 140 DEG

TAG	ITEM	WASTE	VENT	REMARKS
FCO-1	ROUND W/ CARPET MARKER FLOOR CLEANOUT	SIZE OF PIPE	-	ADJUSTABLE
FCO-2	ROUND HEAVY DUTY FLOOR CLEANOUT	SIZE OF PIPE	-	NON-ADJUSTABLE
FD-1	INDIRECT WASTE, RECESSED GRATE FLOOR DRAIN	3"	1-½"	ADJUSTABLE
FD-2	INDIRECT WASTE, FUNNEL FLOOR DRAIN	3"	1-½"	ADJUSTABLE W/ BACKWATER VALVE
FD-3	PARKING GARAGE FLOOR DRAIN	4"	2"	P ALT #1 SEE NOTES ON DRAWING
RD-1	ROOF DRAIN MAIN	3"		COORDINATE WITH ROOFING INSTALLER
RD-2	ROOF DRAIN SECONDARY (EMERGENCY)	3"		COORDINATE WITH ROOFING INSTALLER

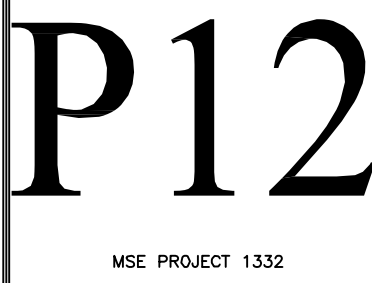

**Consulting Engineer:**

Architect:

**Project:**

Revisions:

Scale:

Date: