


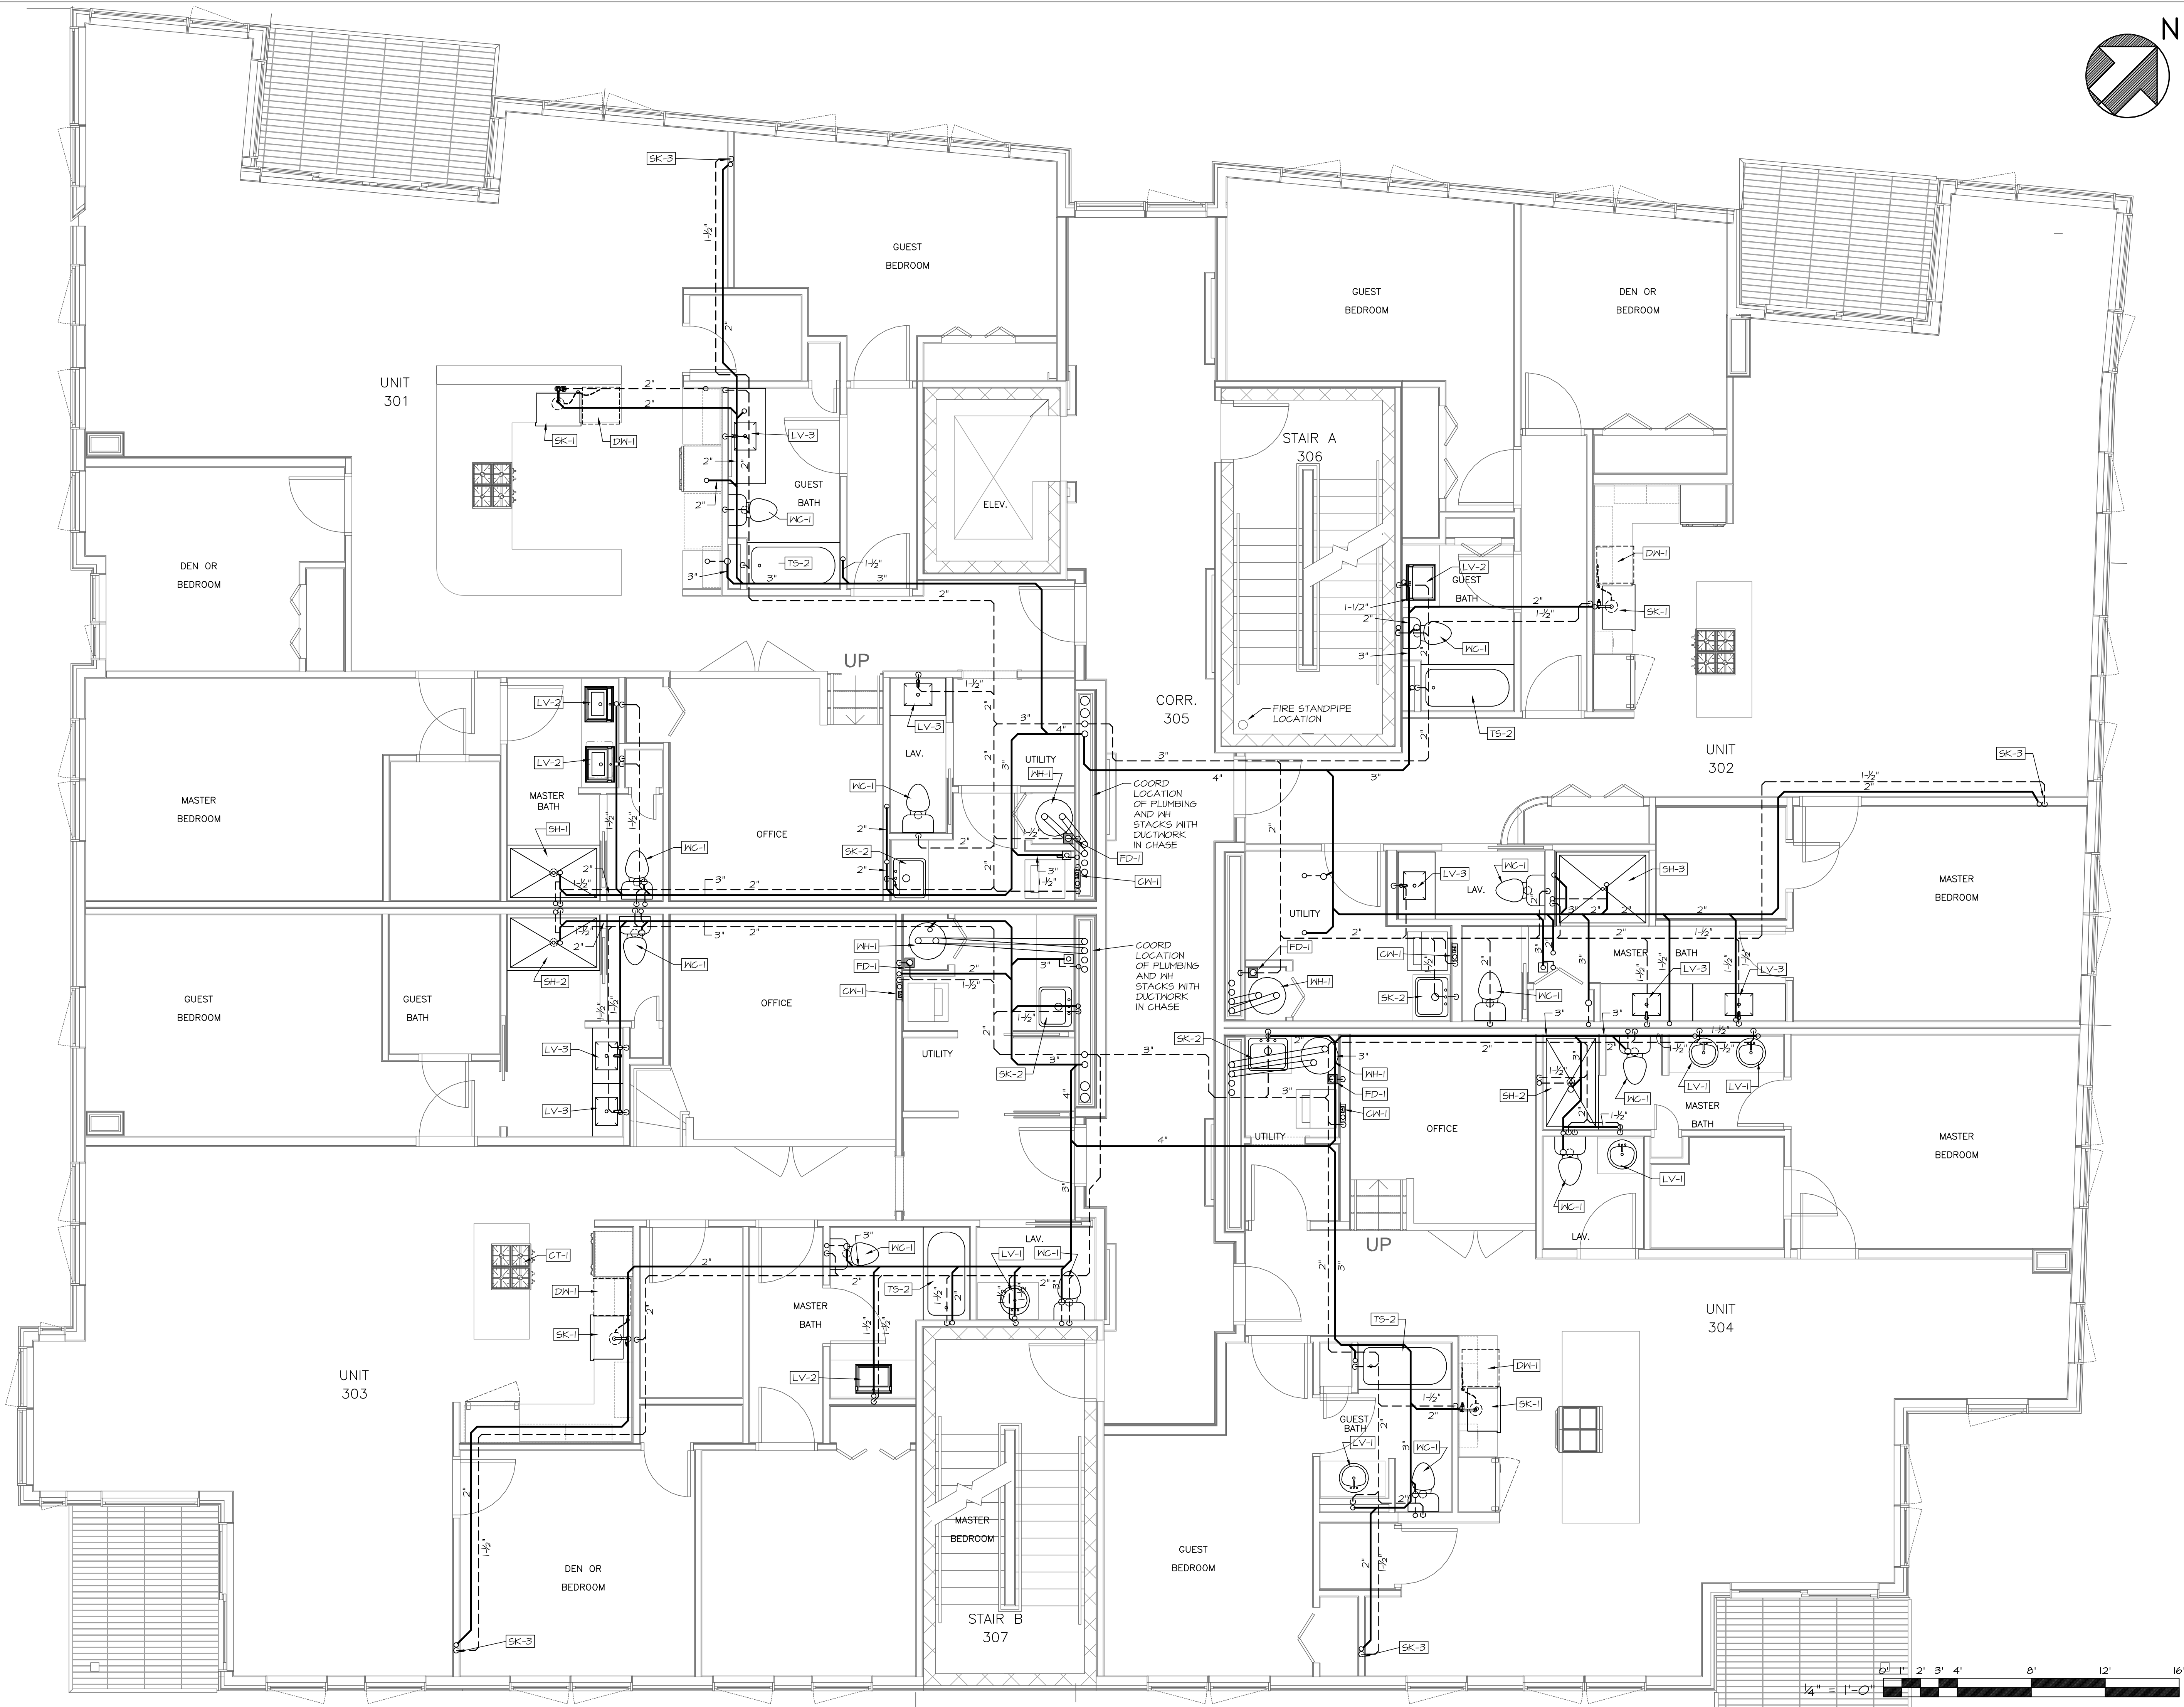

Reviewed for Code Compliance  
Inspection Division  
Approved with Conditions

Date: 05/16/14

February 28, 2014 -- 8:00 pm  
M:\Projects\1332 118 Congress Street\Drawings\1332 P1-P10.dwg



Prepared For:	118 on Munjoy Hill, LLC 118 CONGRESS STREET PORTLAND, ME 04101
Consulting Engineer:	 MECHANICAL SYSTEMS ENGINEERS 10 FOREST FALLS DRIVE #110 YACONAH, ME 04093 (207) 846-1441 © copyright 2014
Architect	<b>ARCHETYPE</b> architects 48 Union Wharf Portland, Maine 04101 (207) 772-6022 Fax (207) 772-4056
Project:	118 ON MUNJOY HILL 118 CONGRESS STREET PORTLAND, MAINE
Revisions:	100% CONSTRUCTION DOCUMENTS
Date:	24 FEB 2014
Scale:	1/4" = 1'-0"
<b>THIRD FLOOR WATER AND GAS PLAN</b>	
<b>P4</b> MSE PROJECT 1332	