



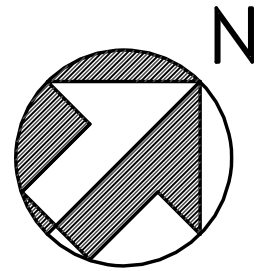

Reviewed for Code Compliance  
Inspection/Division  
Approved with Conditions

Date: 05/16/14

February 28, 2014 - 8:01 pm  
M:\Projects\1322 118 Congress Street\Drawings\1332 P1-P10.dwg

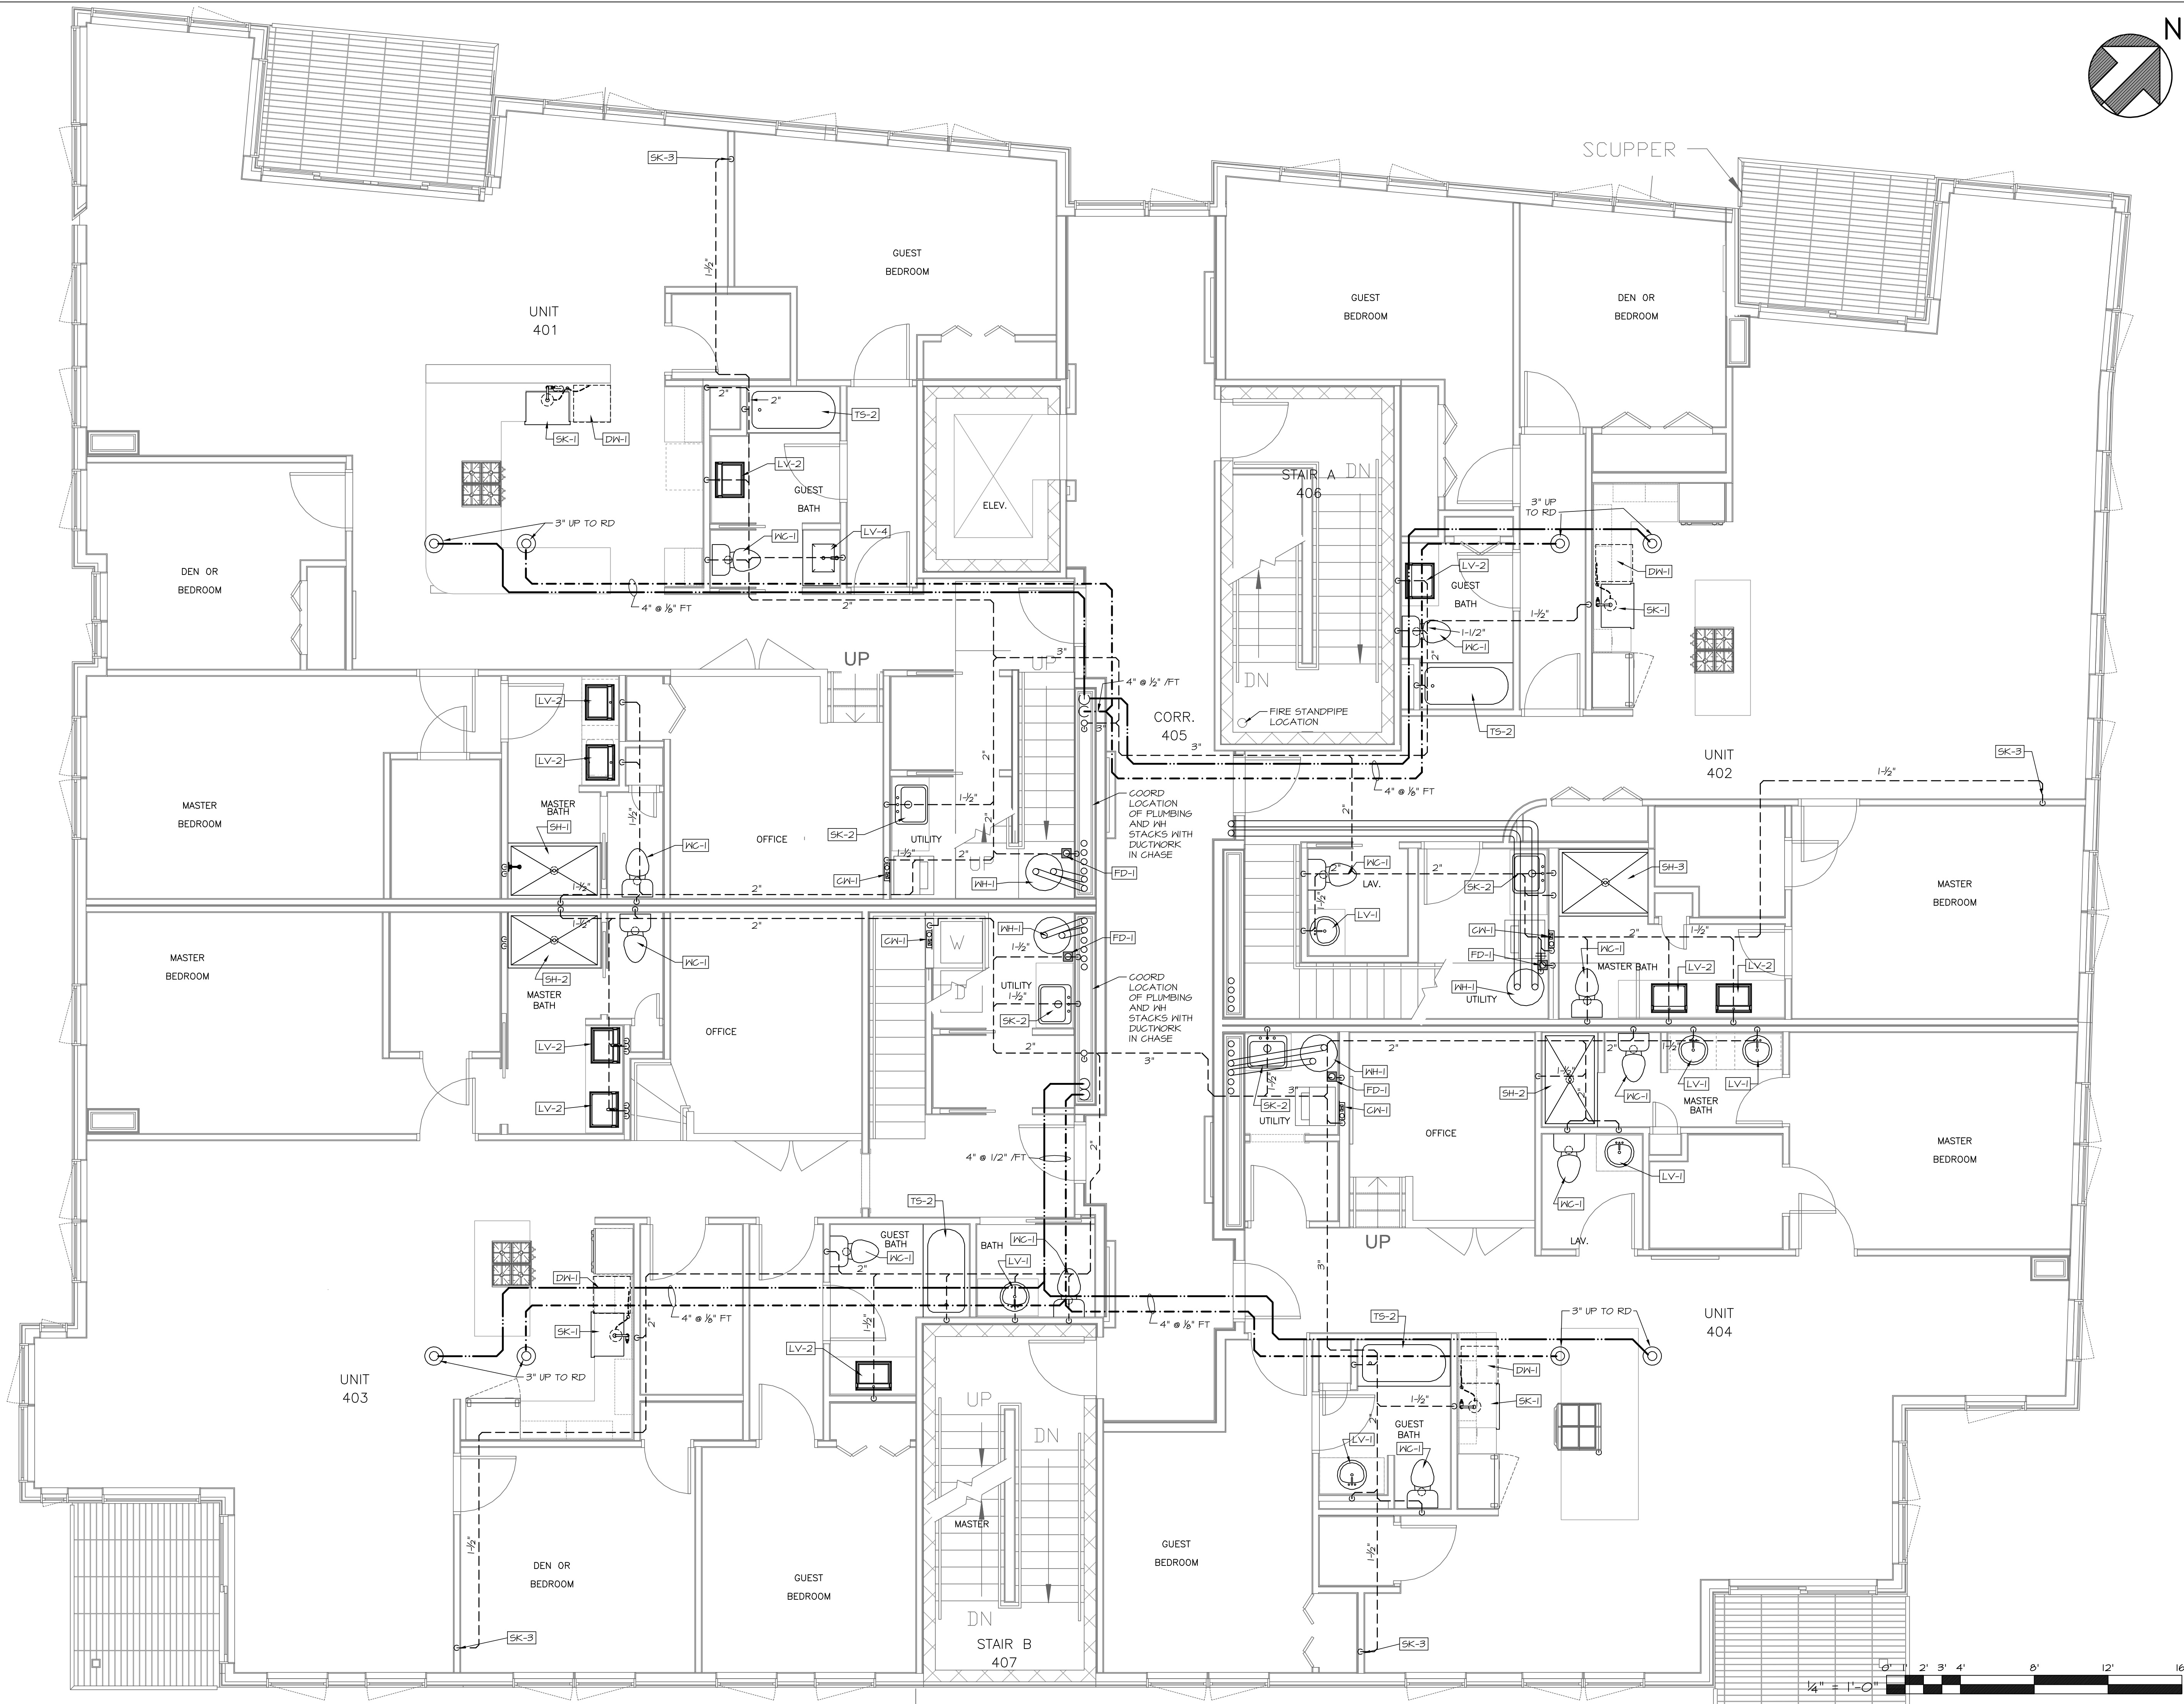

	Prepared For:	118 on Munjoy Hill, LLC	118 CONGRESS STREET PORTLAND, ME 04101
	Consulting Engineer:	 MECHANICAL SYSTEMS ENGINEERS 40 FOREST FALLS DRIVE #10 YACONAH, ME 04093 (207) 846-1441 © copyright 2014	
Architect	Project:	118 ON MUNJOY HILL	118 CONGRESS STREET PORTLAND, MAINE
	Revisions:	100% CONSTRUCTION DOCUMENTS	
Date:	Scale:	FOURTH FLOOR DRAINAGE AND VENT PLAN	
24 FEB 2014	1/4" = 1'-0"		
P5		MSE PROJECT 1332	