
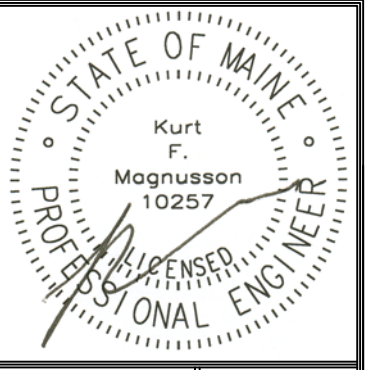


FOURTH FLOOR MECHANICAL DUCTWORK PLAN

SCALE: 1/4" = 1'-0"

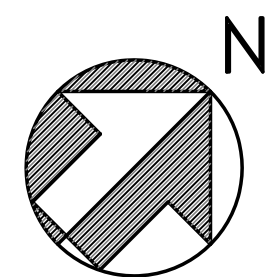

Prepared For:
118 on Munjoy Hill, LLC
 118 CONGRESS STREET
 PORTLAND, ME 04101

Consulting Engineer:

MECHANICAL SYSTEMS ENGINEERS, INC.
 10 FOREST FALLS DRIVE
 PORTLAND, ME 04101
 (207) 772-4056

Architect:

ARCHETYPE architects
 48 Union Wharf Portland, Maine 04101
 (207) 772-6022 Fax (207) 772-4056

Project:
118 ON MUNJOY HILL
 118 CONGRESS STREET
 PORTLAND, MAINE

Revisions:
100% CONSTRUCTION DOCUMENTS

Date: 24 FEB 2014
 Scale: 1/4" = 1'-0"
FOURTH FLOOR DUCTWORK PLAN

M4
 MSE PROJECT 1332

