


FIRST FLOOR MECHANICAL PIPING PLAN
SCALE: 1/4" = 1'-0"

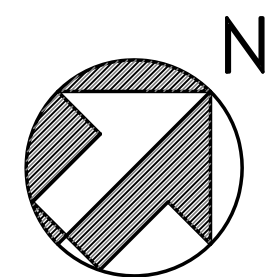

	<p>Prepared For: 118 on Munjoy Hill, LLC 118 CONGRESS STREET PORTLAND, ME 04101</p>
	<p>Consulting Engineer: MECHANICAL SYSTEMS ENGINEERS, INC. 10 FOREST FALLS DRIVE ROYAL FALLEN CENTER UNIT #10 PORTLAND, ME 04101 TEL: (207) 772-1411 FAX: (207) 772-1414 © COPYRIGHT 2014</p>
	<p>Architect: ARCHETYPE Architects 48 Union Wharf Portland, Maine 04101 (207) 772-6022 Fax (207) 772-4056</p>
<p>Project:</p>	<p>118 ON MUNJOY HILL 118 CONGRESS STREET PORTLAND, MAINE</p>
<p>Revisions:</p>	<p>100% CONSTRUCTION DOCUMENTS</p>
<p>Date:</p>	<p>24 FEB 2014</p>
<p>Scale:</p>	<p>1/4" = 1'-0"</p>
<p>FIRST FLOOR PIPING PLAN</p>	
<p>M6</p>	
<p>MSE PROJECT 1332</p>	