
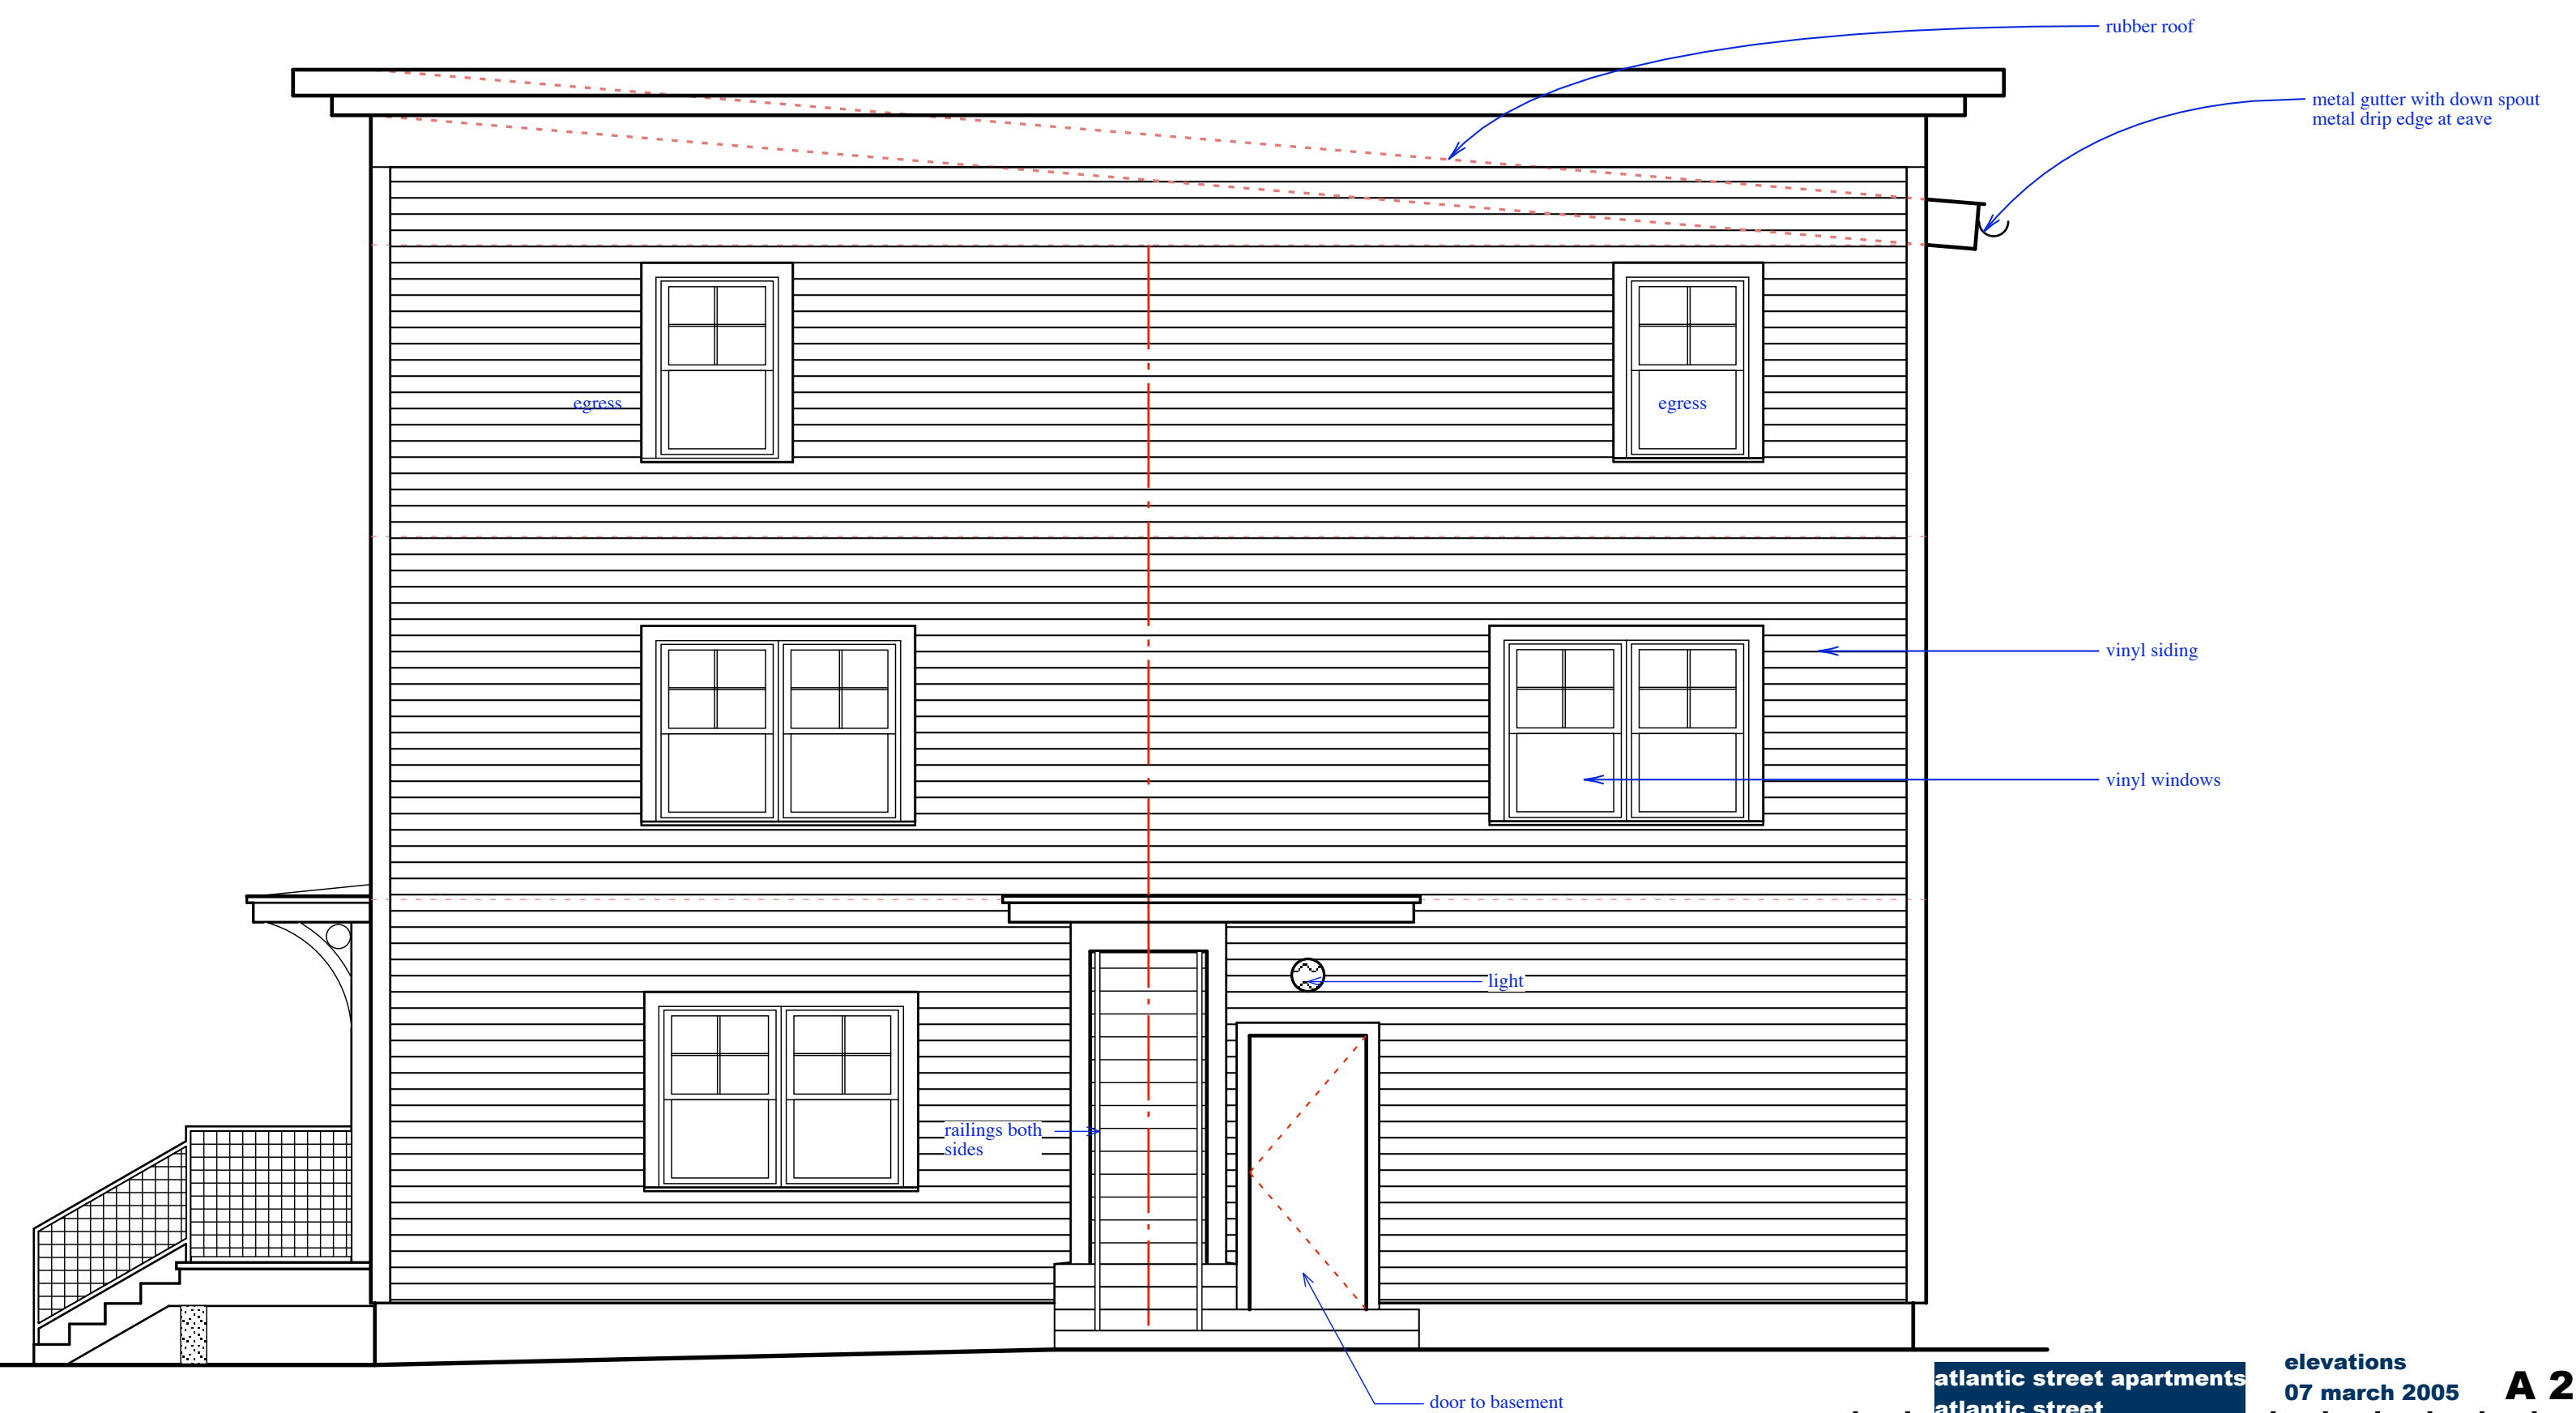


west

south

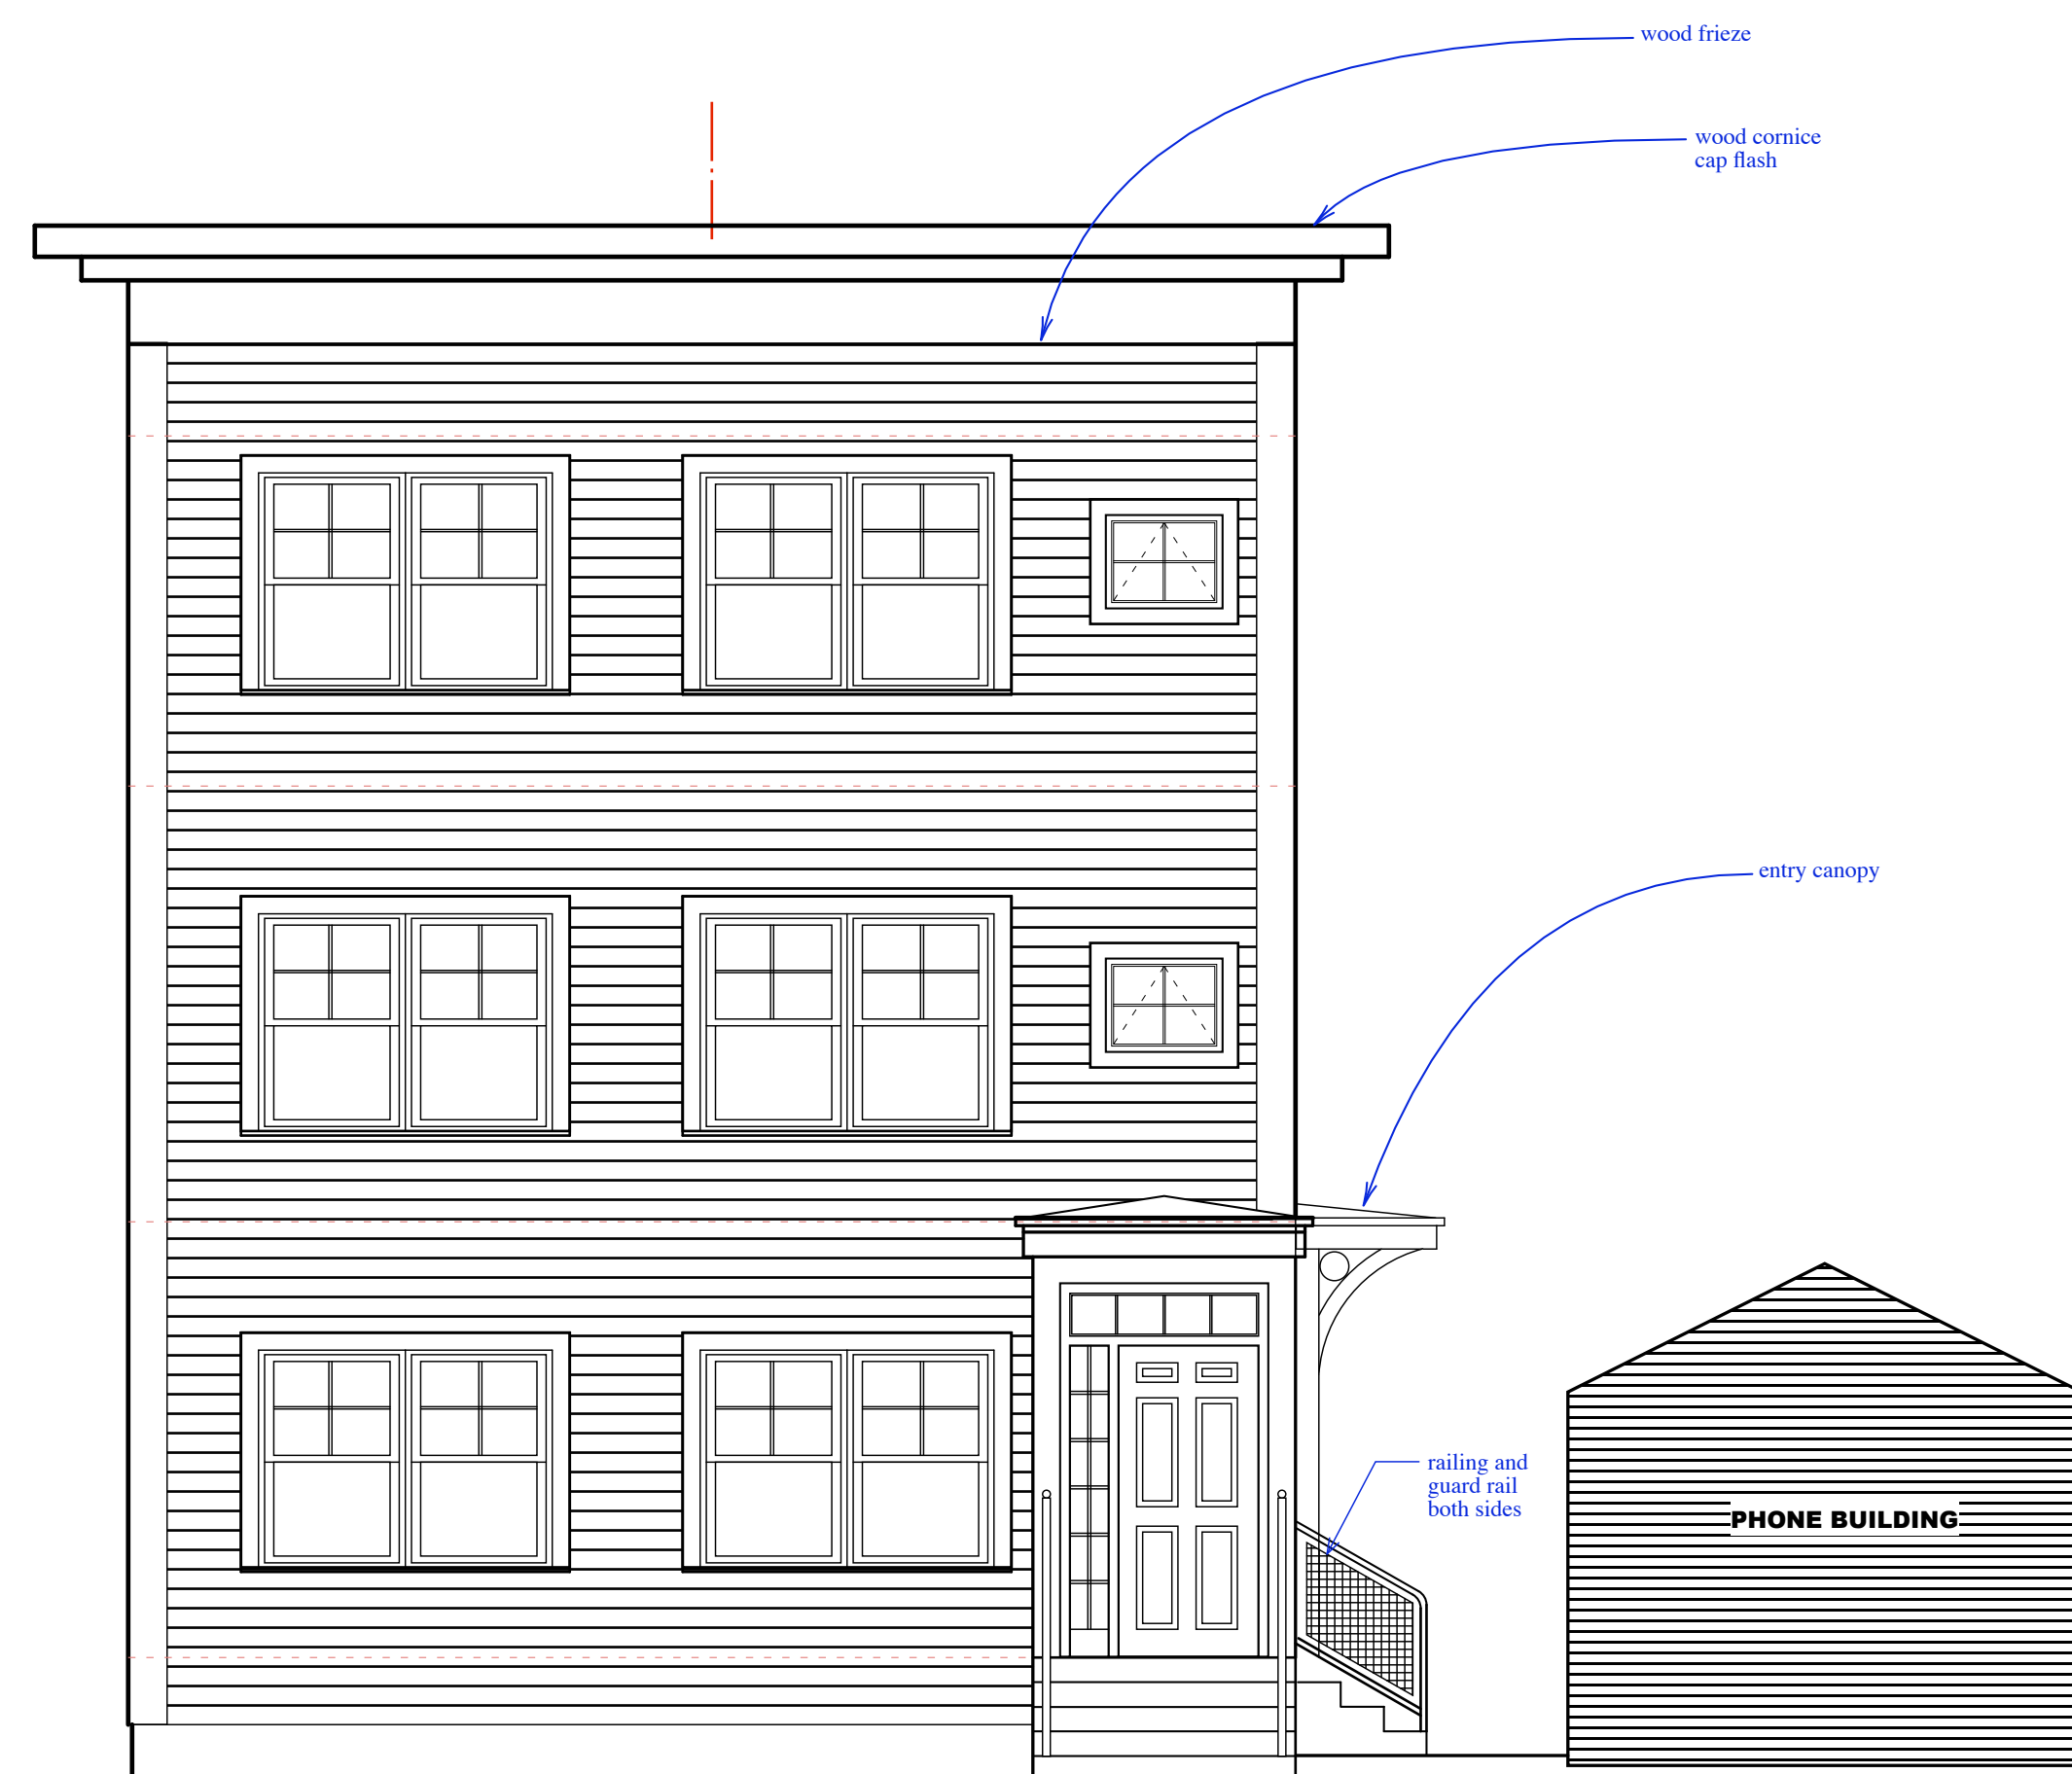

east

north

atlantic street apartments
atlantic street
portland maine

elevations
07 march 2005
1/4" = 1' - 0"
revision:
25 Aug. 05
12 Sept 05

A 2.1

james sterling architect
142 high street
portland, maine