

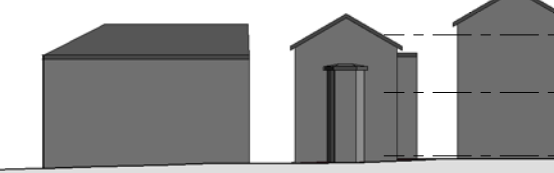


SAINT
LAWRENCE ARTS

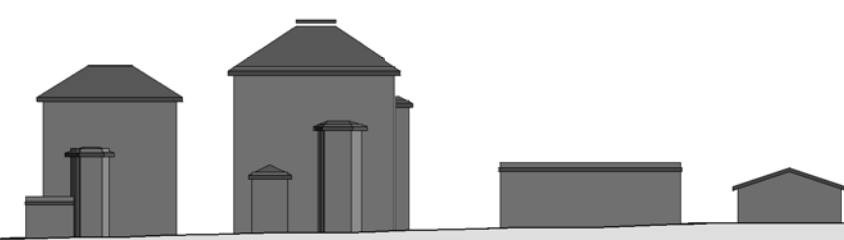

PROPOSED
BUILDING

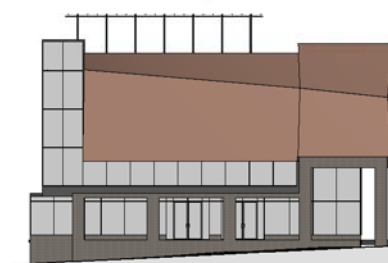


TOP OF STAIRS
156'-8 1/2"
4TH FLOOR
151'-8 1/2"
3RD FLOOR
146'-8 1/2"
2ND FLOOR
141'-8 1/2"
1ST FLOOR
137'-0"

FIRE STATION



OBSERVATORY

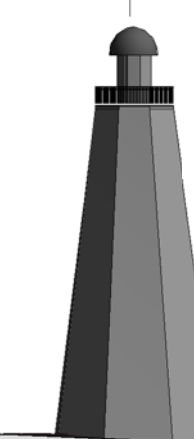

CONGRESS STREET

