


ZONE INFORMATION

EXISTING ZONE: B-1, NEIGHBORHOOD BUSINESS ZONE PROPOSED USE: COMMERCIAL SPACE AND MULTIFAMILY DWELLINGS

SPACE STANDARDS	REQUIRED	PROVIDED
MINIMUM LOT SIZE	NONE	Ø.25 AC.
MINIMUM STREET FRONTAGE	50 FEET	121.9 FEET
MINIMUM FRONT YARD	10 FEET MAX.	IS FEET
MINIMUM REAR YARD	NONE	53 FEET
MINIMUM SIDE YARD	NONE ①	10.1 FEET
MINIMUM SIDE YARD ON A SIDE STREET	10 FEET MAX.	Ø5 FEET
MINIMUM LOT WIDTH	NONE	1185 FEET
MAXIMUM BUILDING HEIGHT	5Ø FEET	50 FEET
MAXIMUM IMPERVIOUS SURFACE RATIO	30%	89%
FLOOR AREA	10,000 SQ. FT. MAX.	9,122 SQ. FT.
MINIMUM AREA PER DWELLING UNIT	435 SQ. FT.	894 SQ. FT.
OFF STREET PARKING	I SPACE PER UNIT	18 SPACES


(1) EXCEPT THAT WHERE A SIDE YARD ABUTS A RESIDENTIAL ZONE OR A FIRST FLOOR RESIDENTIAL USE, A MINIMUM OF TEN (10) FEET IS REQUIRED.

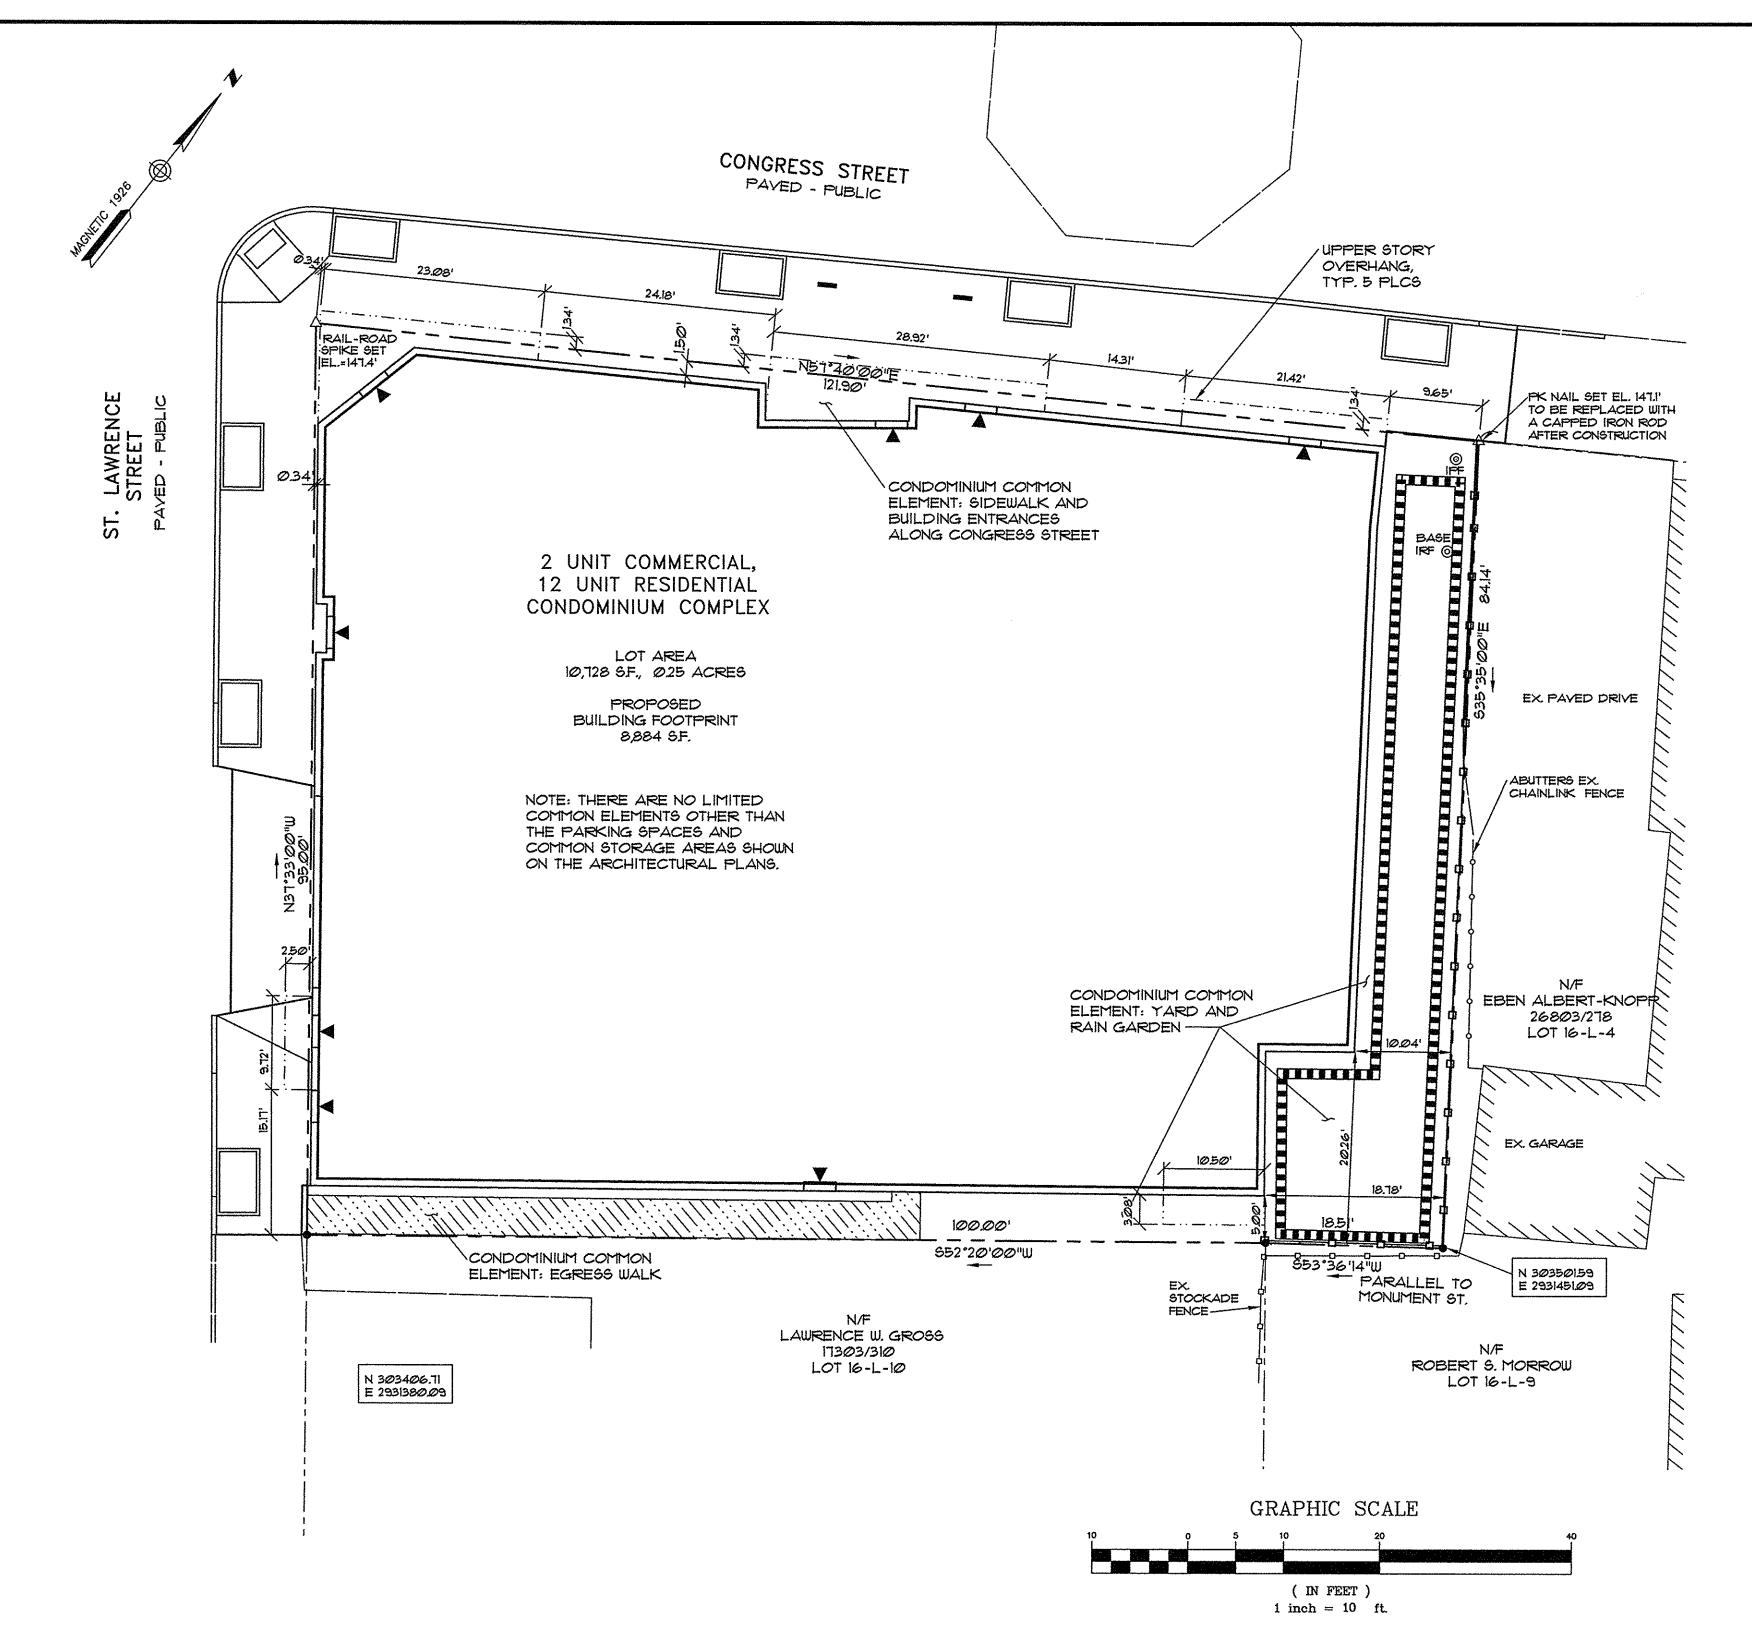

GENERAL NOTES

- I. OWNER: EMT, LLC, 118 CONGRESS STREET, PORTLAND MAINE 04101. DEED RECORDED IN THE CUMBERLAND COUNTY REGISTRY OF DEEDS BK. 14136, PG. 274, DATED SEPTEMBER 10, 1998.
- DEVELOPER: 118 CONDOMINIUMS, LLC, 118 CONGRESS STREET, PORTLAND, MAINE Ø41Ø1.
- ENGINEER: PINKHAM & GREER
 CONSULTING ENGINEERS,
 VANNAH AVENUE, PORTLAND, MAINE, Ø41Ø3.

5 4/17/14 SUBMITTED FOR FINAL APPROVAL 4 3/27/14 SUBMITTED FOR FINAL APPROVAL 3 |1/27/14 | 50% PRICING SET 2 |1/13/14 | REV'D PER STAFF REVIEW 1 | 1/2/14 | REVISED LAYOUT, ADDED GARDEN REV. DATE DESCRIPTION

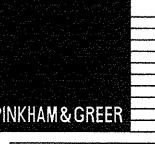

THOMAS

GREER No. 4206

118 CONDOMINIUMS, LLC ___ 118 CONGRESS STREET, PORTLAND ME

= 118 on MUNJOY HILL 118 CONGRESS STREET, PORTLAND, ME

CONSULTING ENGINEERS 28 VANNAH AVENUE CONDOMINIUM PLAN

SCALE: AS SHOWN DRN BY: JDC DATE: NOVEMBER 13, 2013 DESG BY: TSG CHK BY: 156 PROJECT: 13143

LEGEND

EXISTING ----- PROPERTY LINE

<u>PROPOSED</u>

BUILDING BUILDING ENTRY/EGRESS ---- CANOPY AND BALCONY OVERHANG ----- EDGE OF PAVEMENT ______ VERTICAL GRANITE CURB GRANITE BLOCK EDGING

----- ABUTTERS PROPERTY ----- EDGE OF PAVEMENT ---- CONTOURS BUILDING
STOCKADE FENCE UTILITY POLE UTILITY POLE W/ GUY WIRE

MONUMENT FOUND IRON PIPE FOUND IRON ROD FOUND OR SET PK NAIL SET