



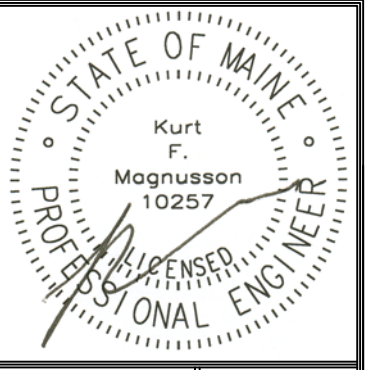

**THIRD FLOOR MECHANICAL DUCTWORK PLAN**

SCALE: 1/4" = 1'-0"

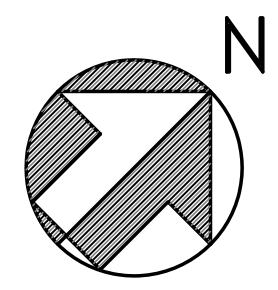

Prepared For:  
**118 on Munjoy Hill, LLC**  
 118 CONGRESS STREET  
 PORTLAND, ME 04101

Consulting Engineer:  
  
**MECHANICAL SYSTEMS ENGINEERS**  
 10 FOREST FALLS DRIVE  
 PORTLAND, ME 04101  
 (207) 772-4056

Architect:  
  
**ARCHETYPE architects**  
 48 Union Wharf Portland, Maine 04101  
 (207) 772-6022 Fax (207) 772-4056

Project:  
**118 ON MUNJOY HILL**  
 118 CONGRESS STREET  
 PORTLAND, MAINE

Revisions:  
**100% CONSTRUCTION DOCUMENTS**

Date: 24 FEB 2014  
 Scale: 1/4" = 1'-0"  
**THIRD FLOOR DUCTWORK PLAN**

**M3**

MSE PROJECT 1332

