
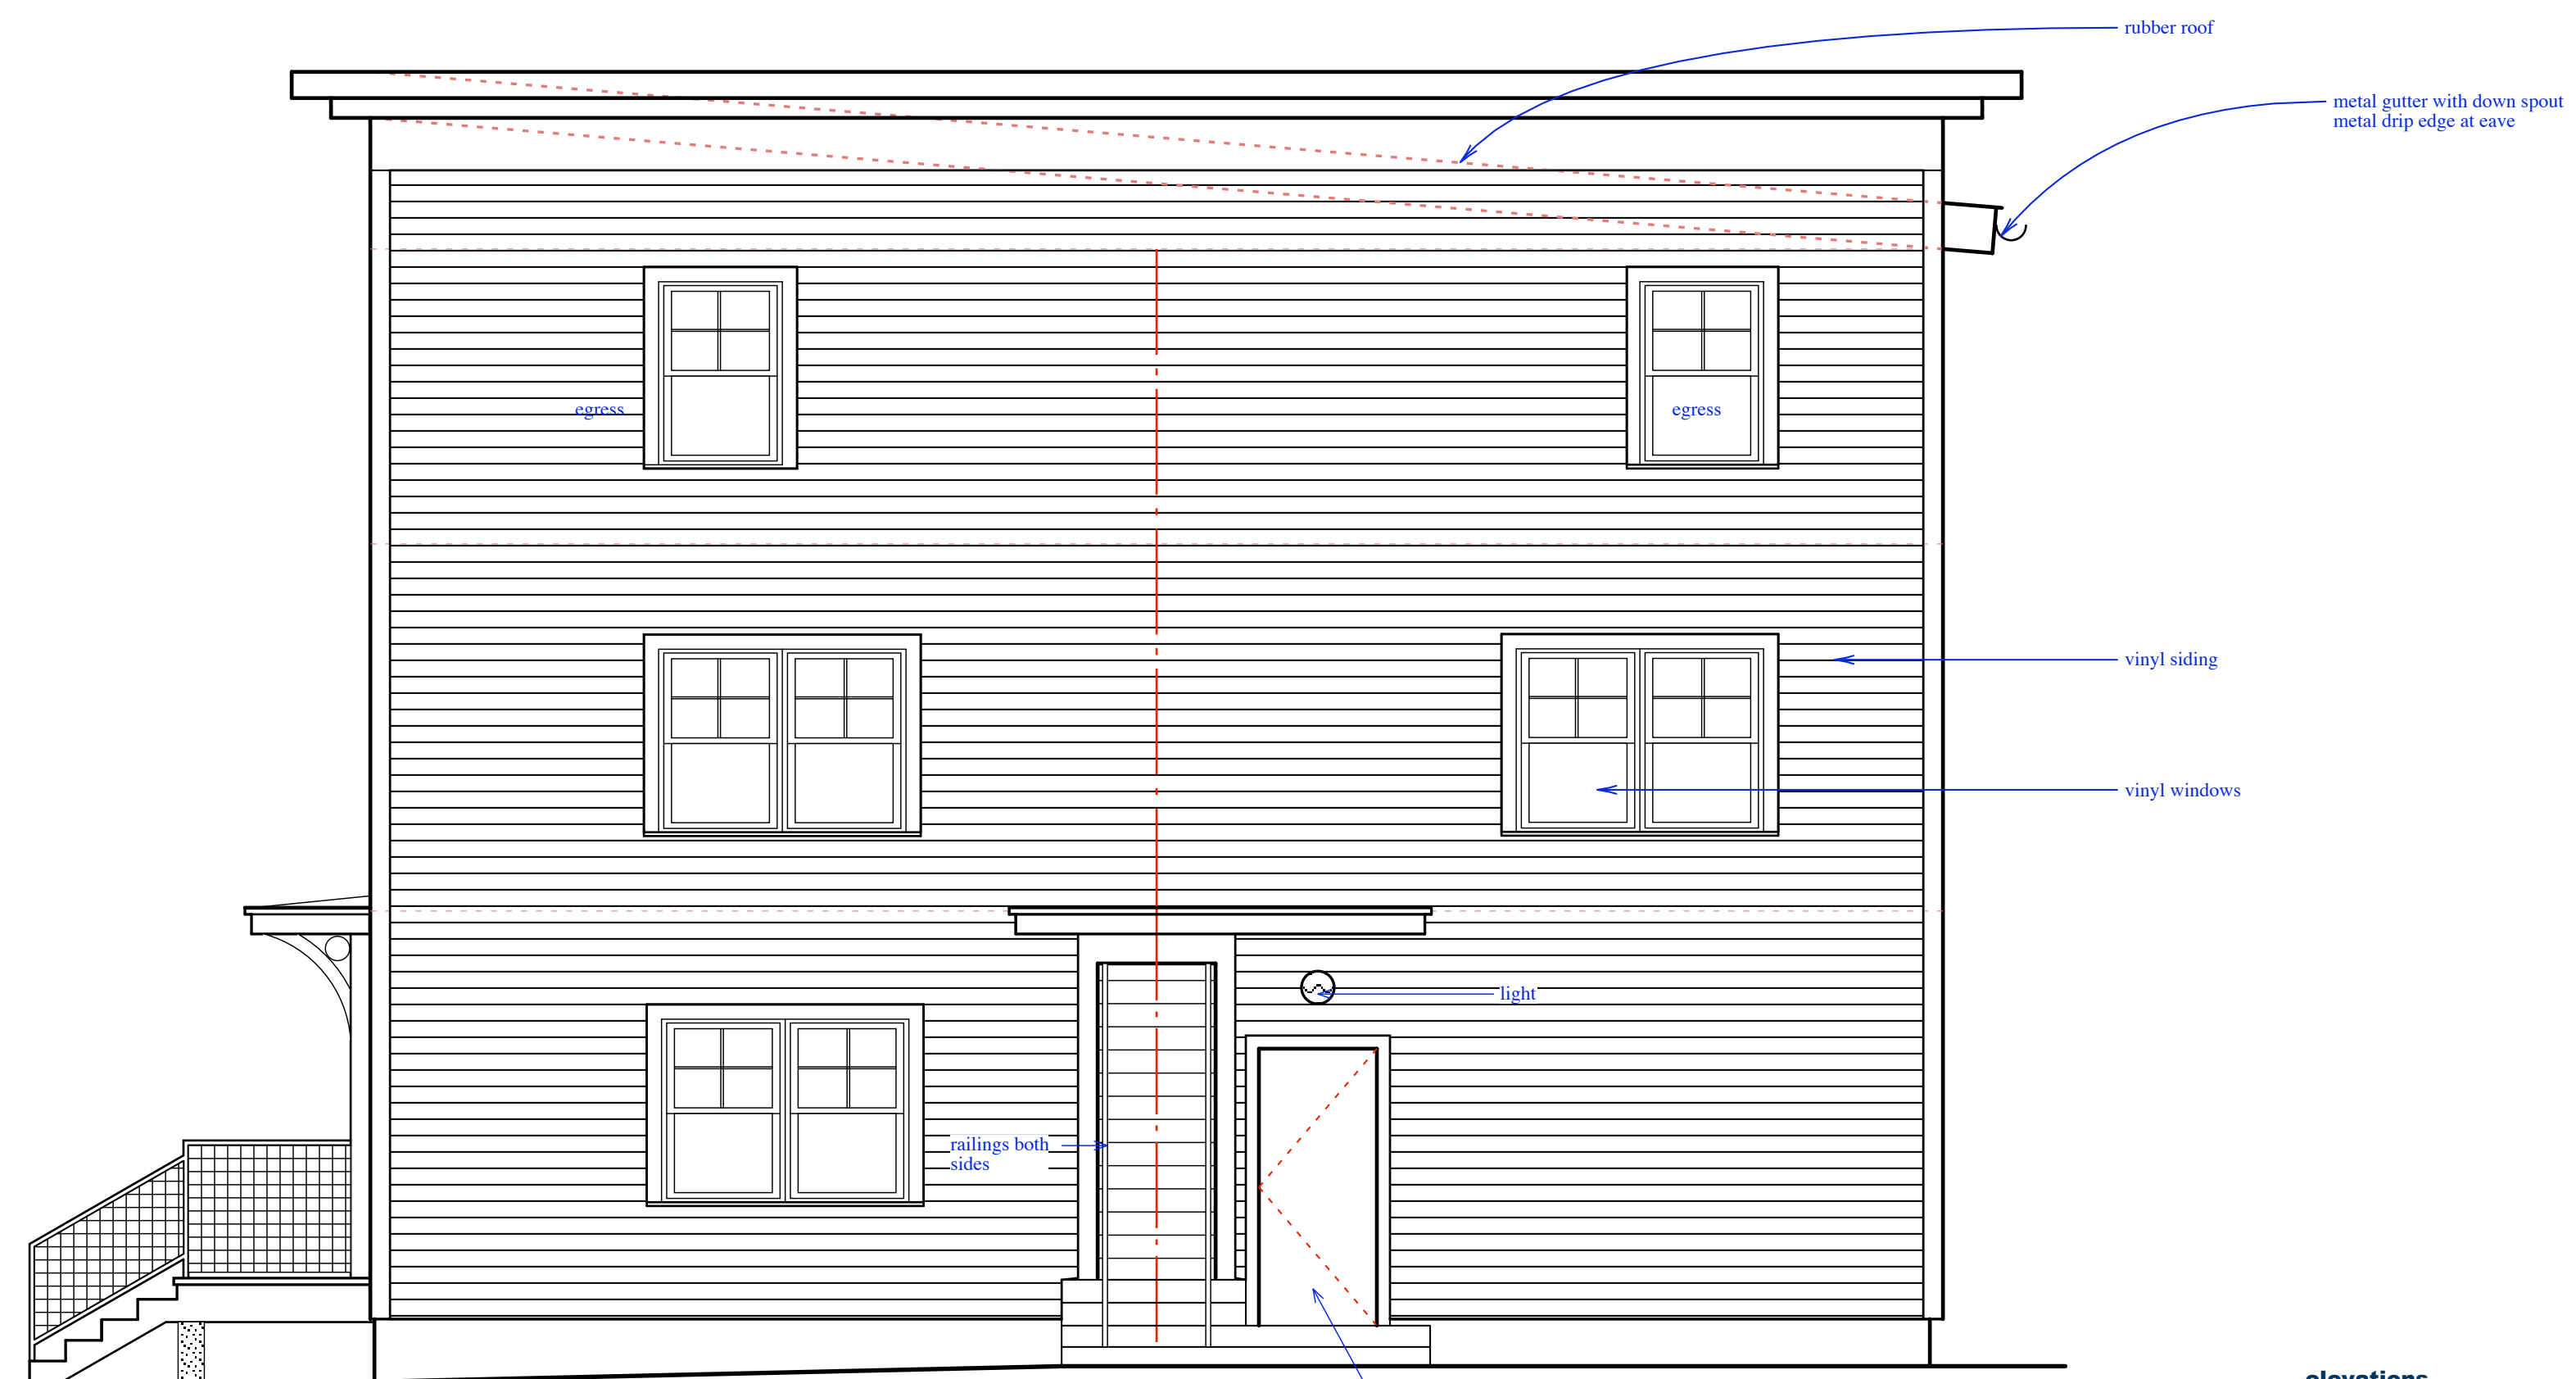


west

south

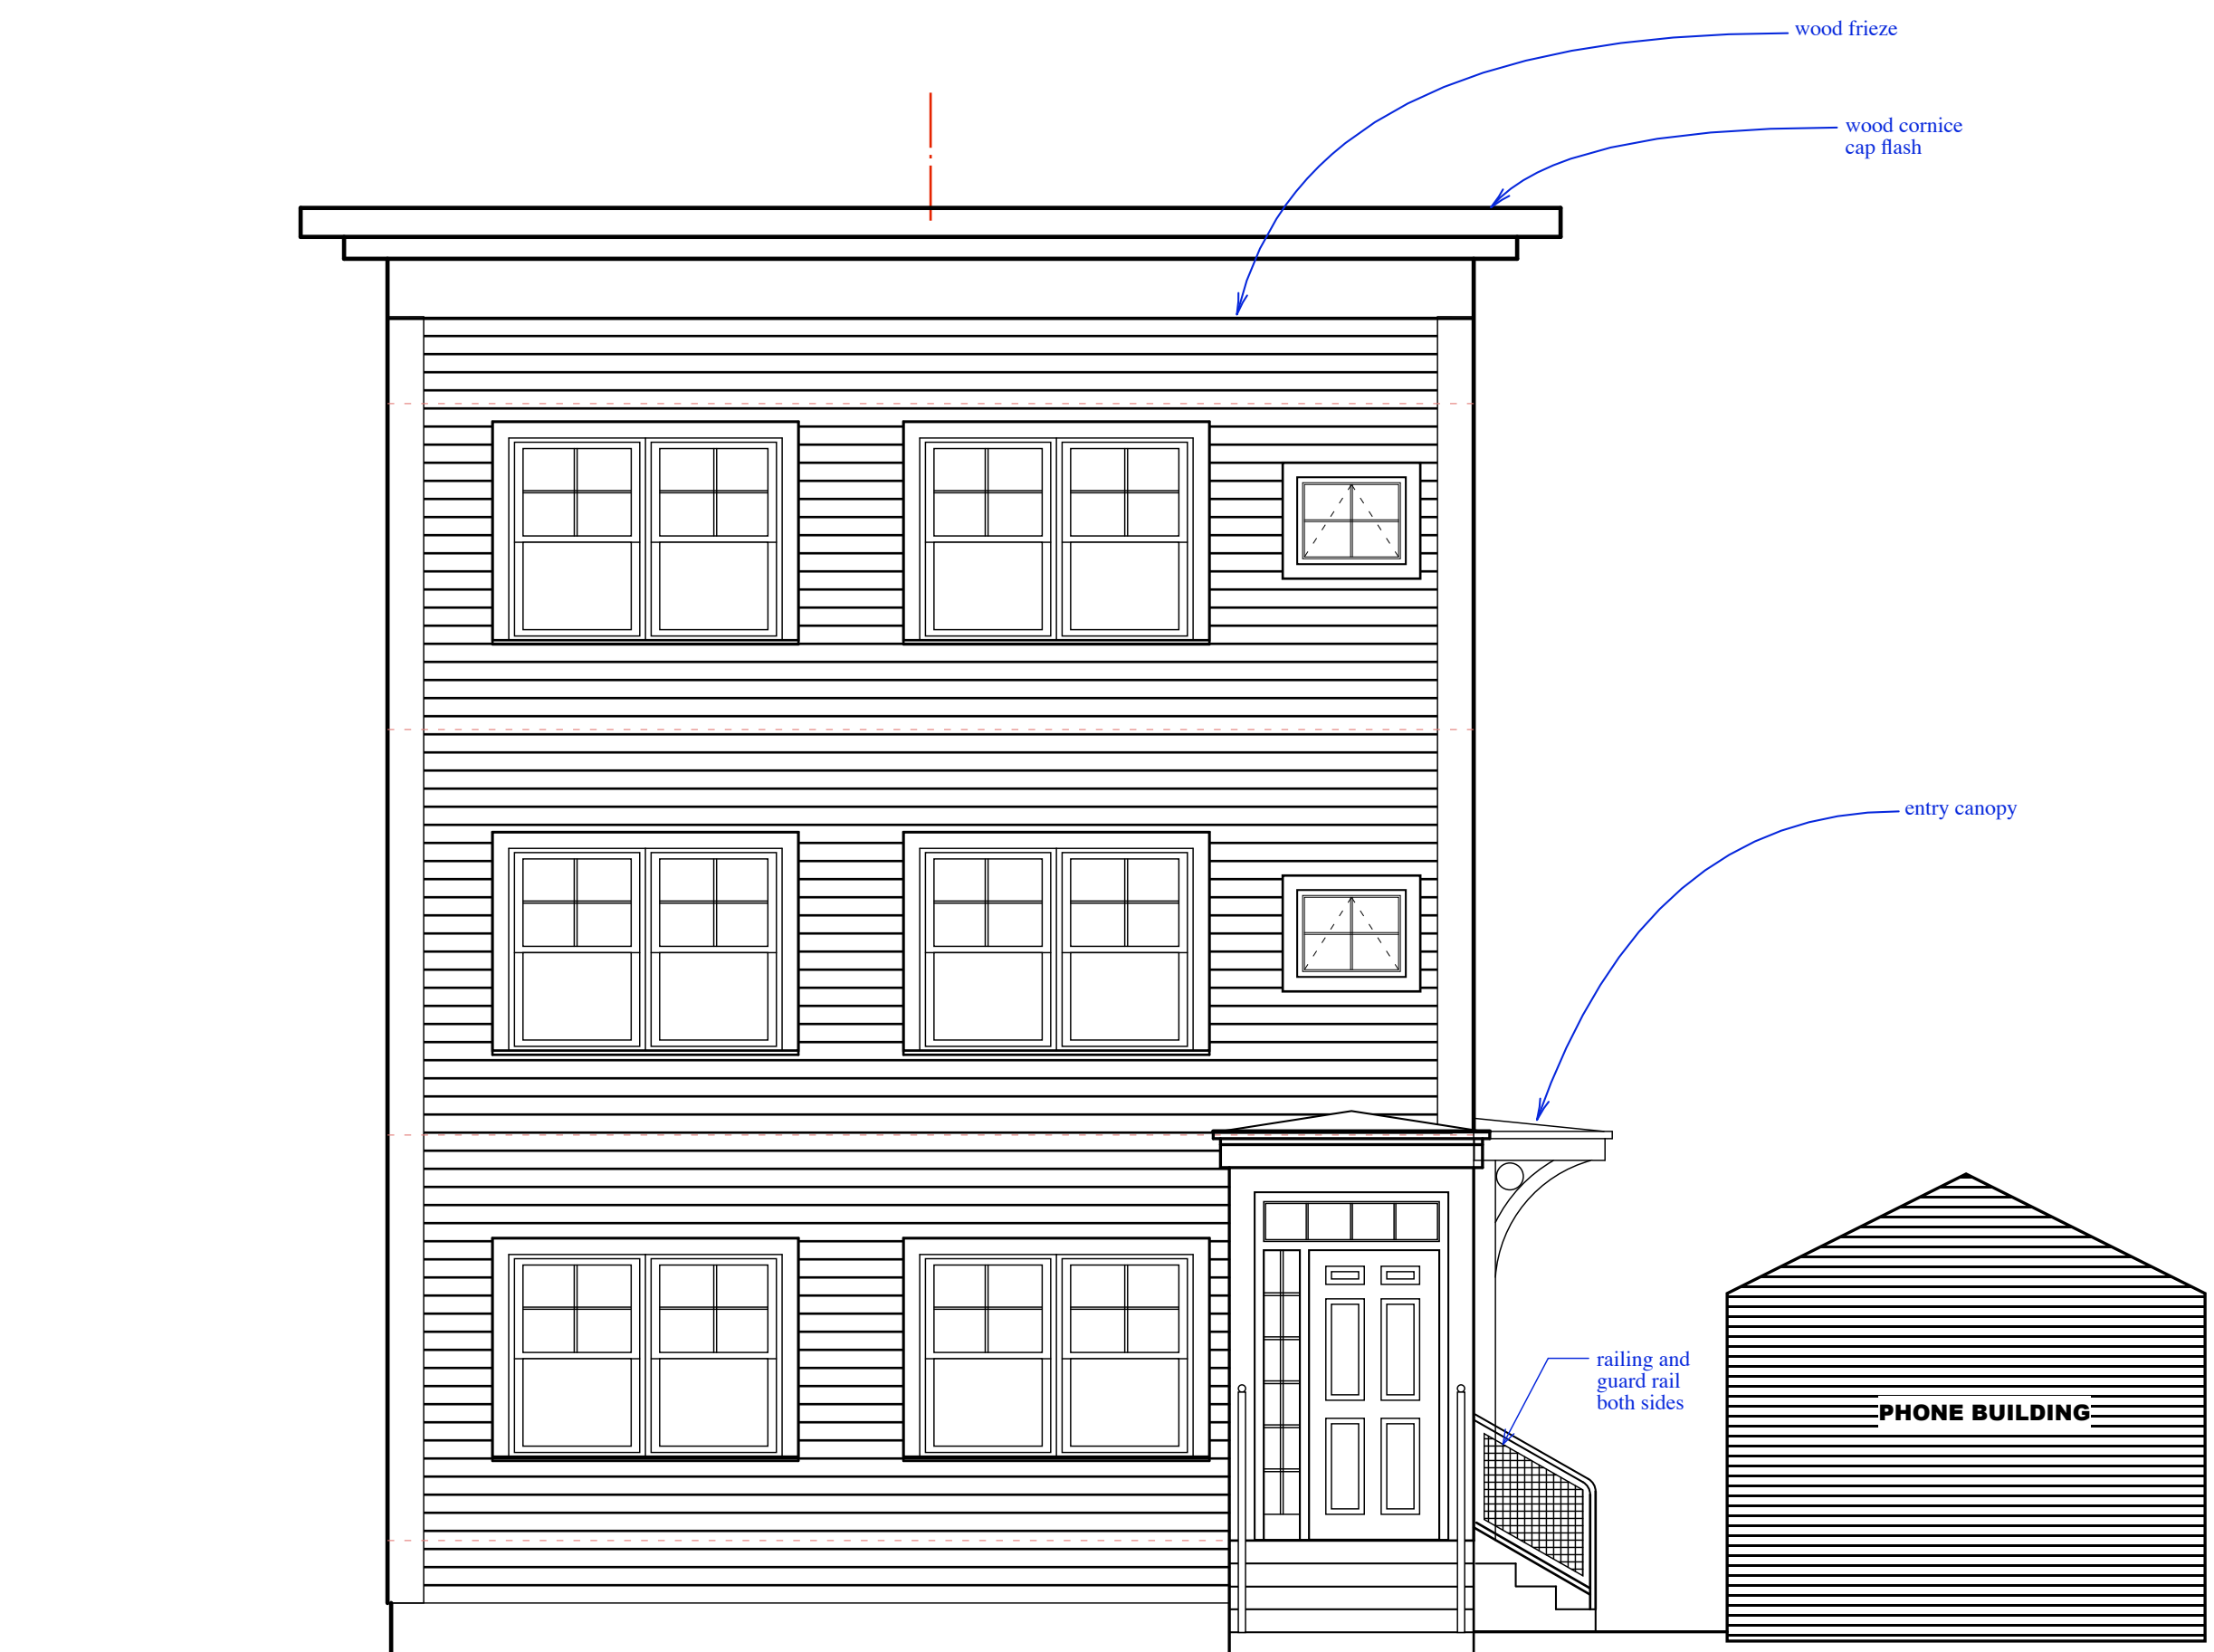

east

north

atlantic street apartments  
atlantic street  
portland maine

elevations  
07 march 2005  
A 2.1

1/4" = 1' - 0"  
revision:  
3/7/05 11:44 AM

james sterling architect  
142 high street  
portland, maine