

P feet

Width	: 7.00
Track	: 6.00
Lock to Lock Time	: 6.0
Steering Angle	: 31.6

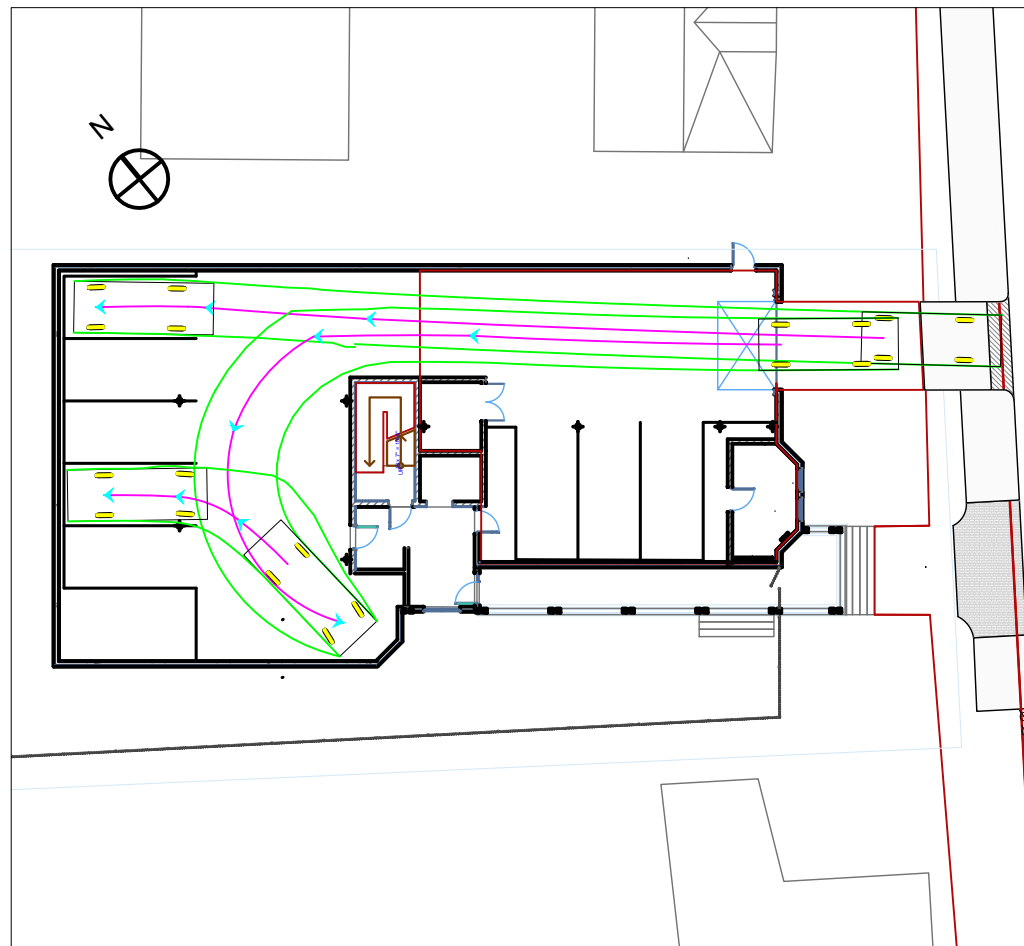


Figure 1


Large Car @ 5 mph

Portland, Maine

September 21, 2017

**Maine
Traffic
Resources**

25 Vine Street
Gardiner, ME
04345
tel: (207) 582-5252
fax: (207) 582-1677

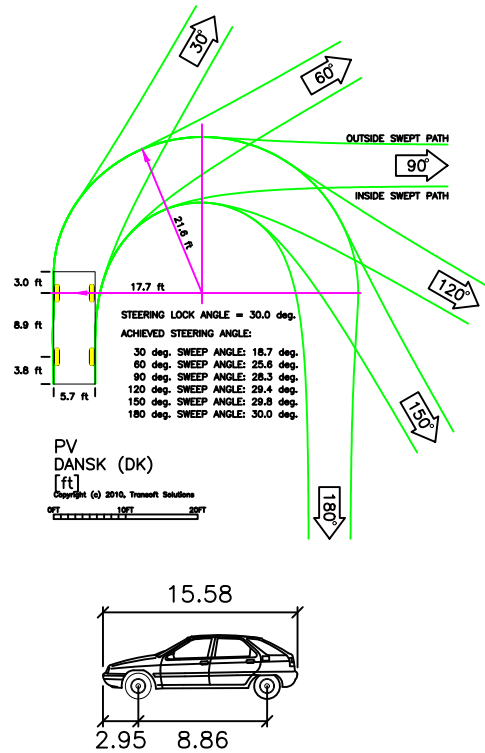

PV feet
Width : 5.74
Track : 5.41
Lock to Lock Time : 6.0
Steering Angle : 30.0

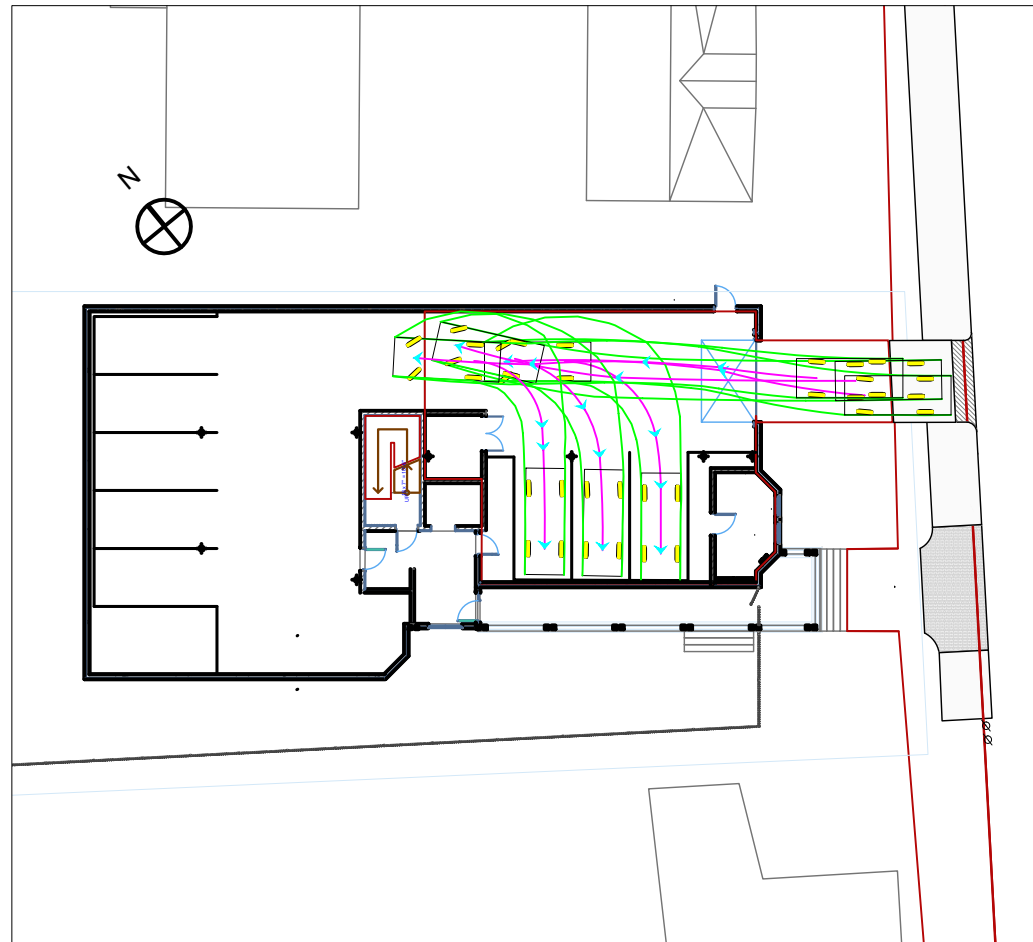


Figure 2



Small Car @ 5 mph

Portland, Maine

September 21, 2017

**Maine
Traffic
Resources**

25 Vine Street
Gardiner, ME
04345
tel: (207) 582-5252
fax: (207) 582-1677

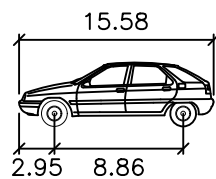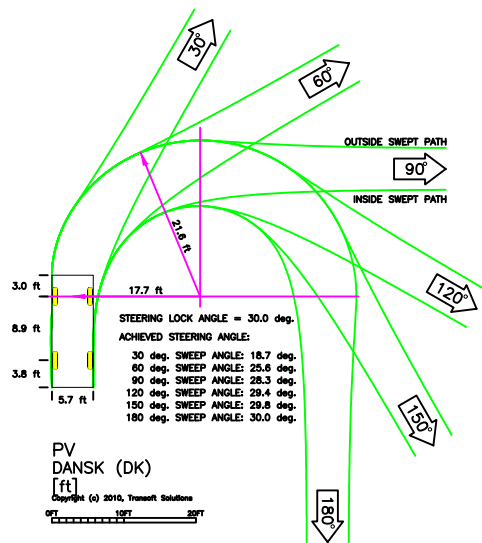

PV	feet
Width	: 5.74
Track	: 5.41
Lock to Lock Time	: 6.0
Steering Angle	: 30.0

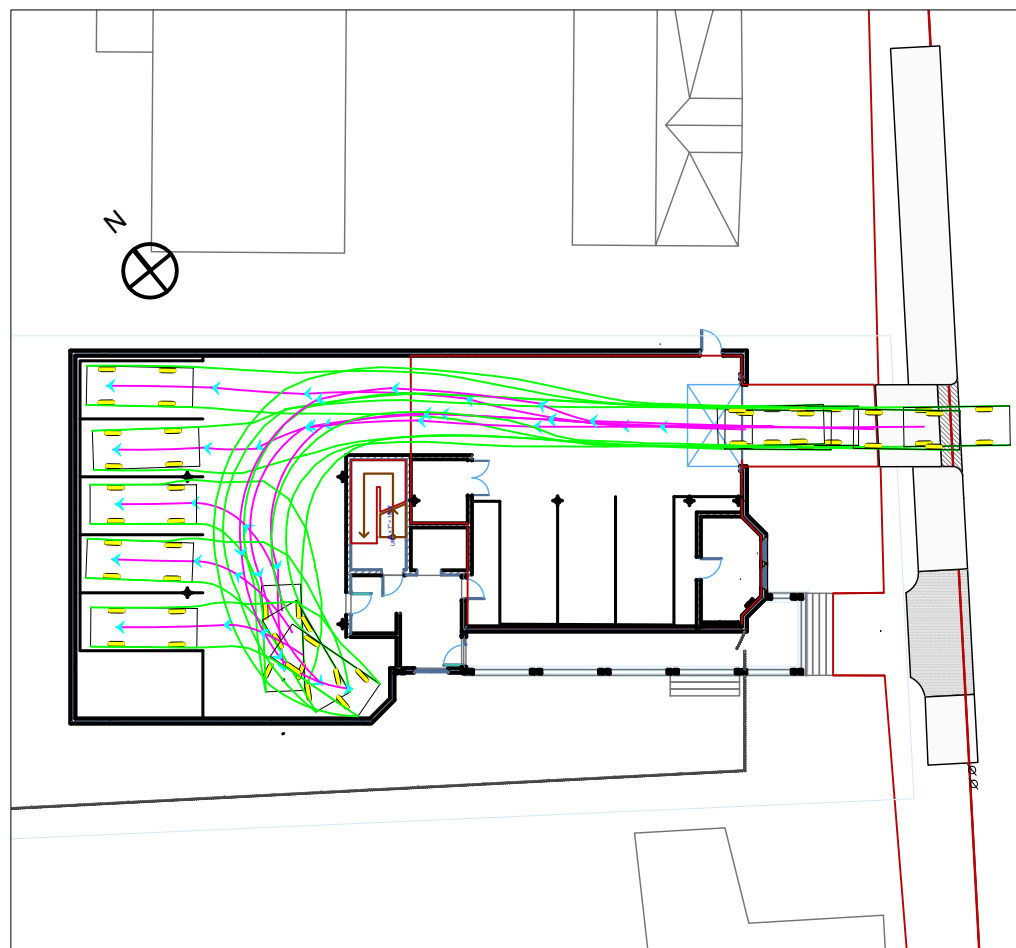


Figure 3

Small Car @ 5 mph

Portland, Maine

September 21, 2017

**Maine
 Traffic
 Resources**

25 Vine Street
 Gardiner, ME
 04345
 tel: (207) 582-5252
 fax: (207) 582-1677