
CITY OF PORTLAND ELECTRONIC STAMP:



L _ _ _ _

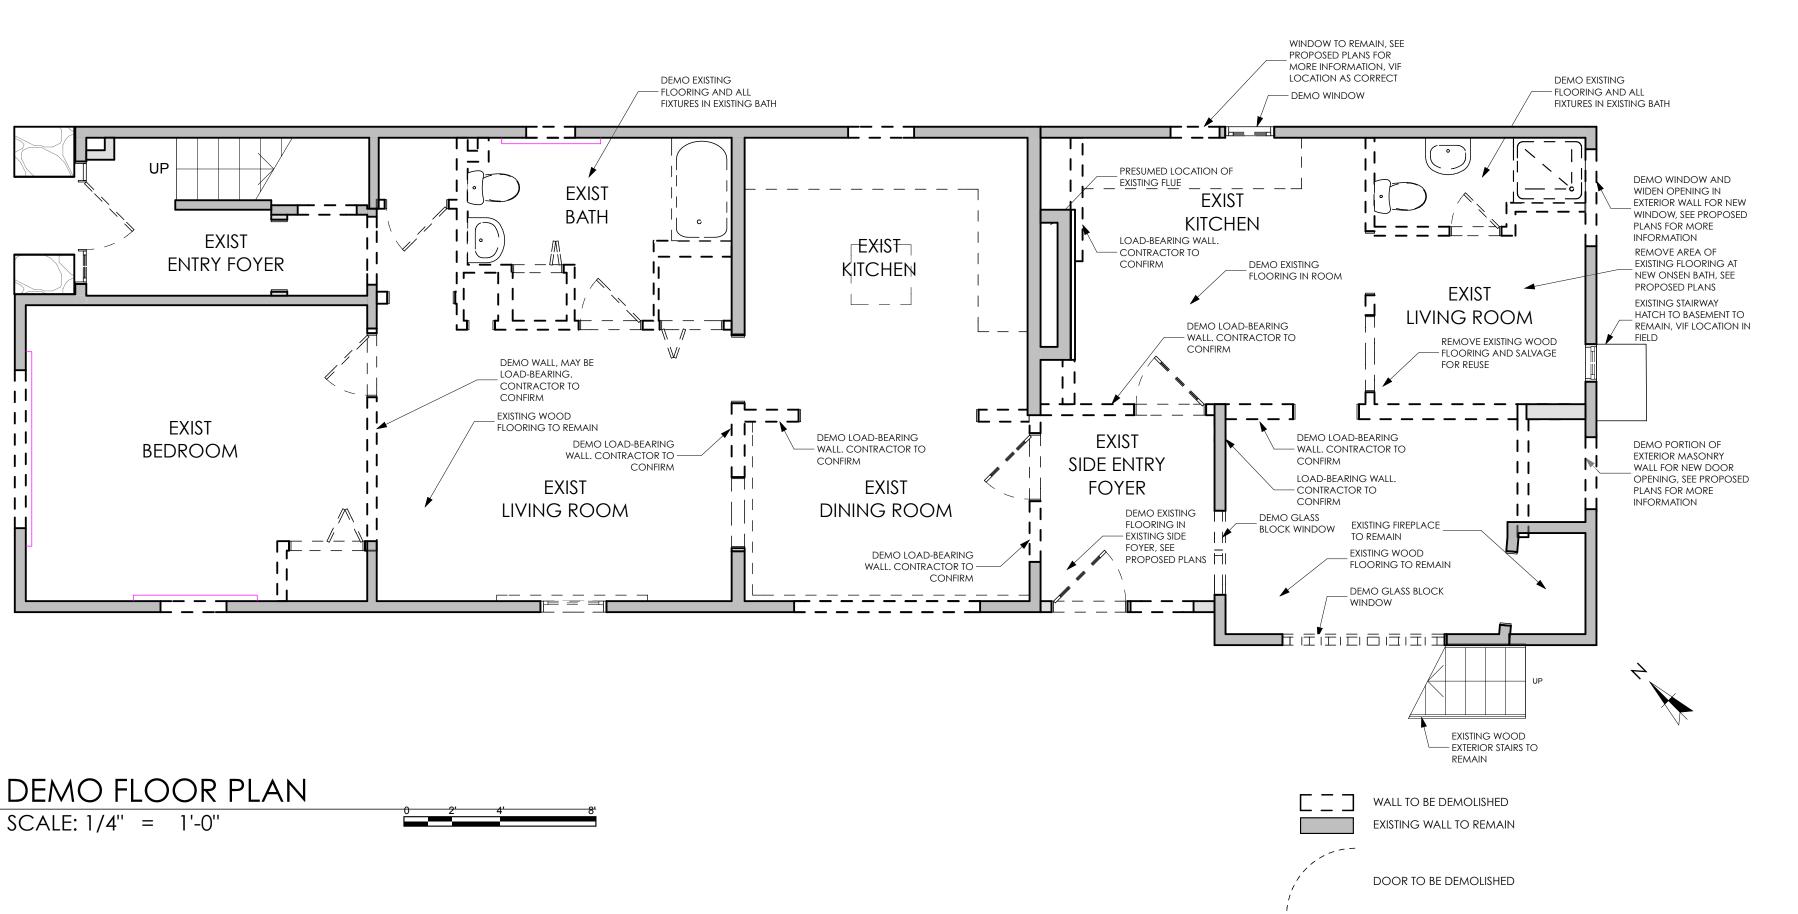

DEMOLITION NOTES:

1. CONTRACTOR TO BECOME FAMILIAR WITH SITE BEFORE DEMOLITION AND CONFIRM LOAD BEARING STRUCTURAL ELEMENTS BEFORE COMMENCING WORK.

2. CONTRACTOR RESPONSIBLE FOR PROVIDING TEMPORARY SHORING AS REQUIRED.



LISPERSON: ATRICK BOC OF ISSUE: 14/15 ECT 977

JOHNSON-WINTER INTERIOR RENOVATION DAVID JOHNSON & DHARMASURI WINTER 26 MONUMENT ST PORTLAND ME 04041 USA





• \cap