


# New Proposed Handrail System

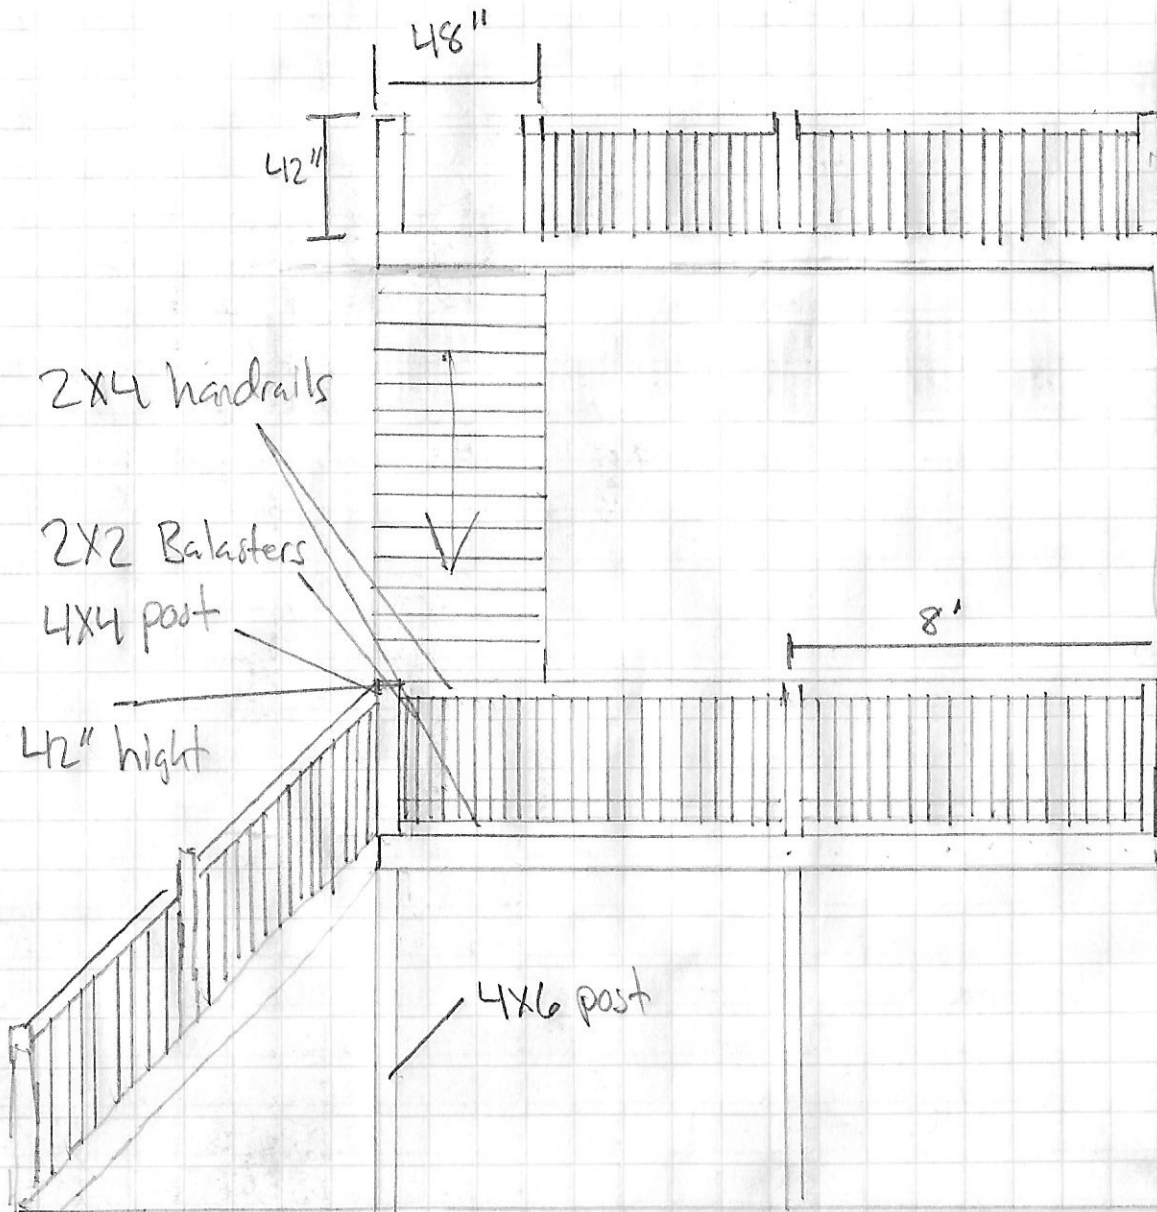

attached to Building  
Using  $\frac{3}{8}$ " lag Bolts 16" OC