


New Proposed Handrail System

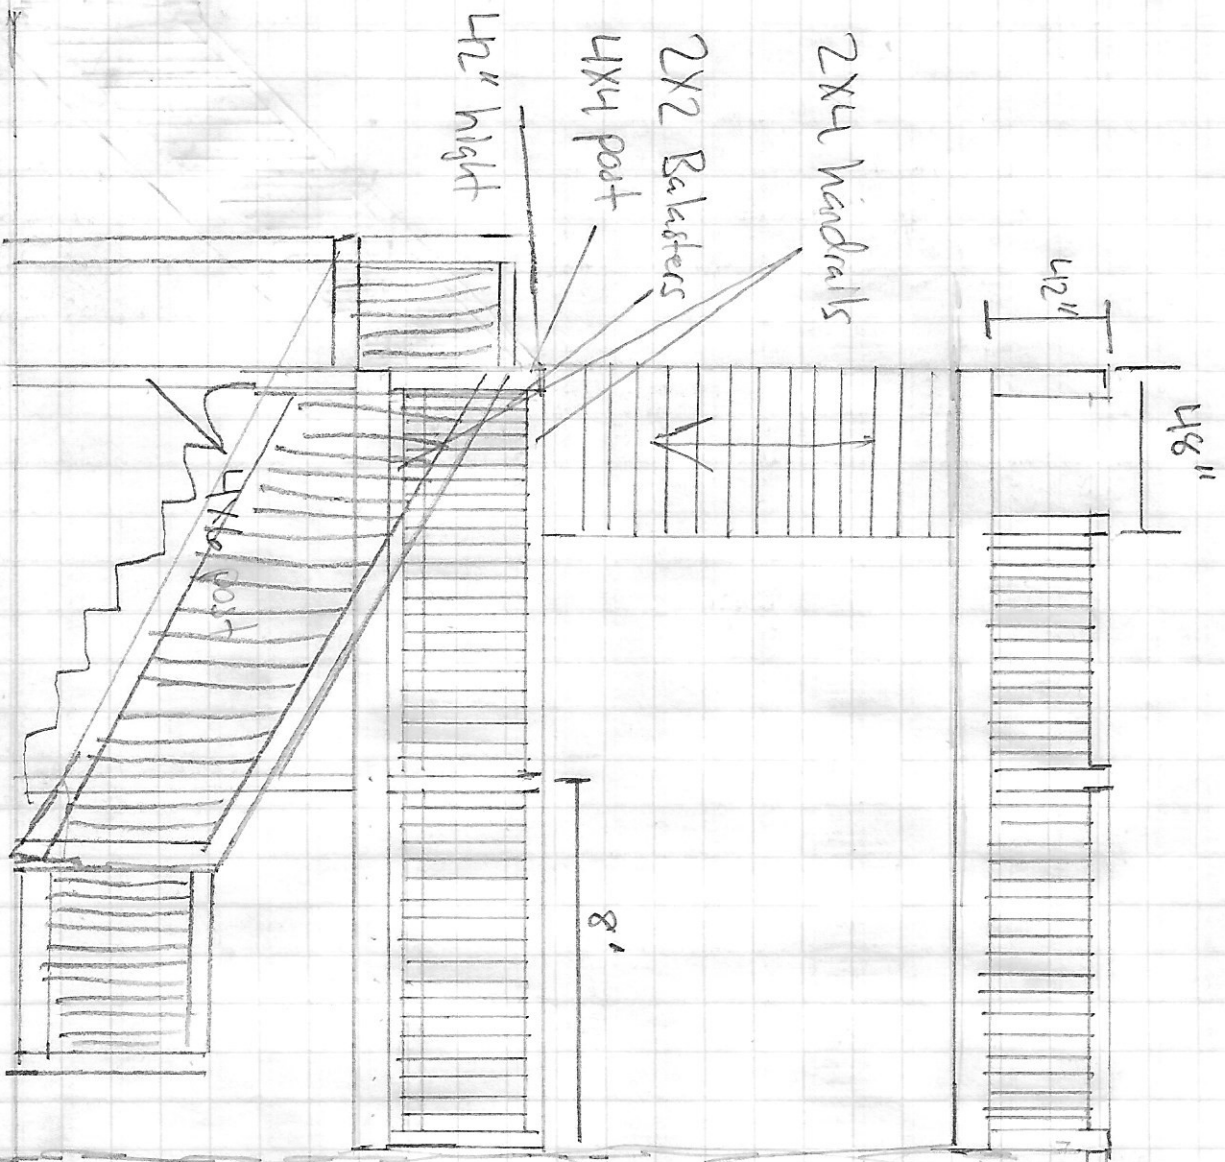

Attached to Building
Using $3/8''$ lag Bolts 16" OC