




1 BUILDING SECTION
1/8" = 1'-0"

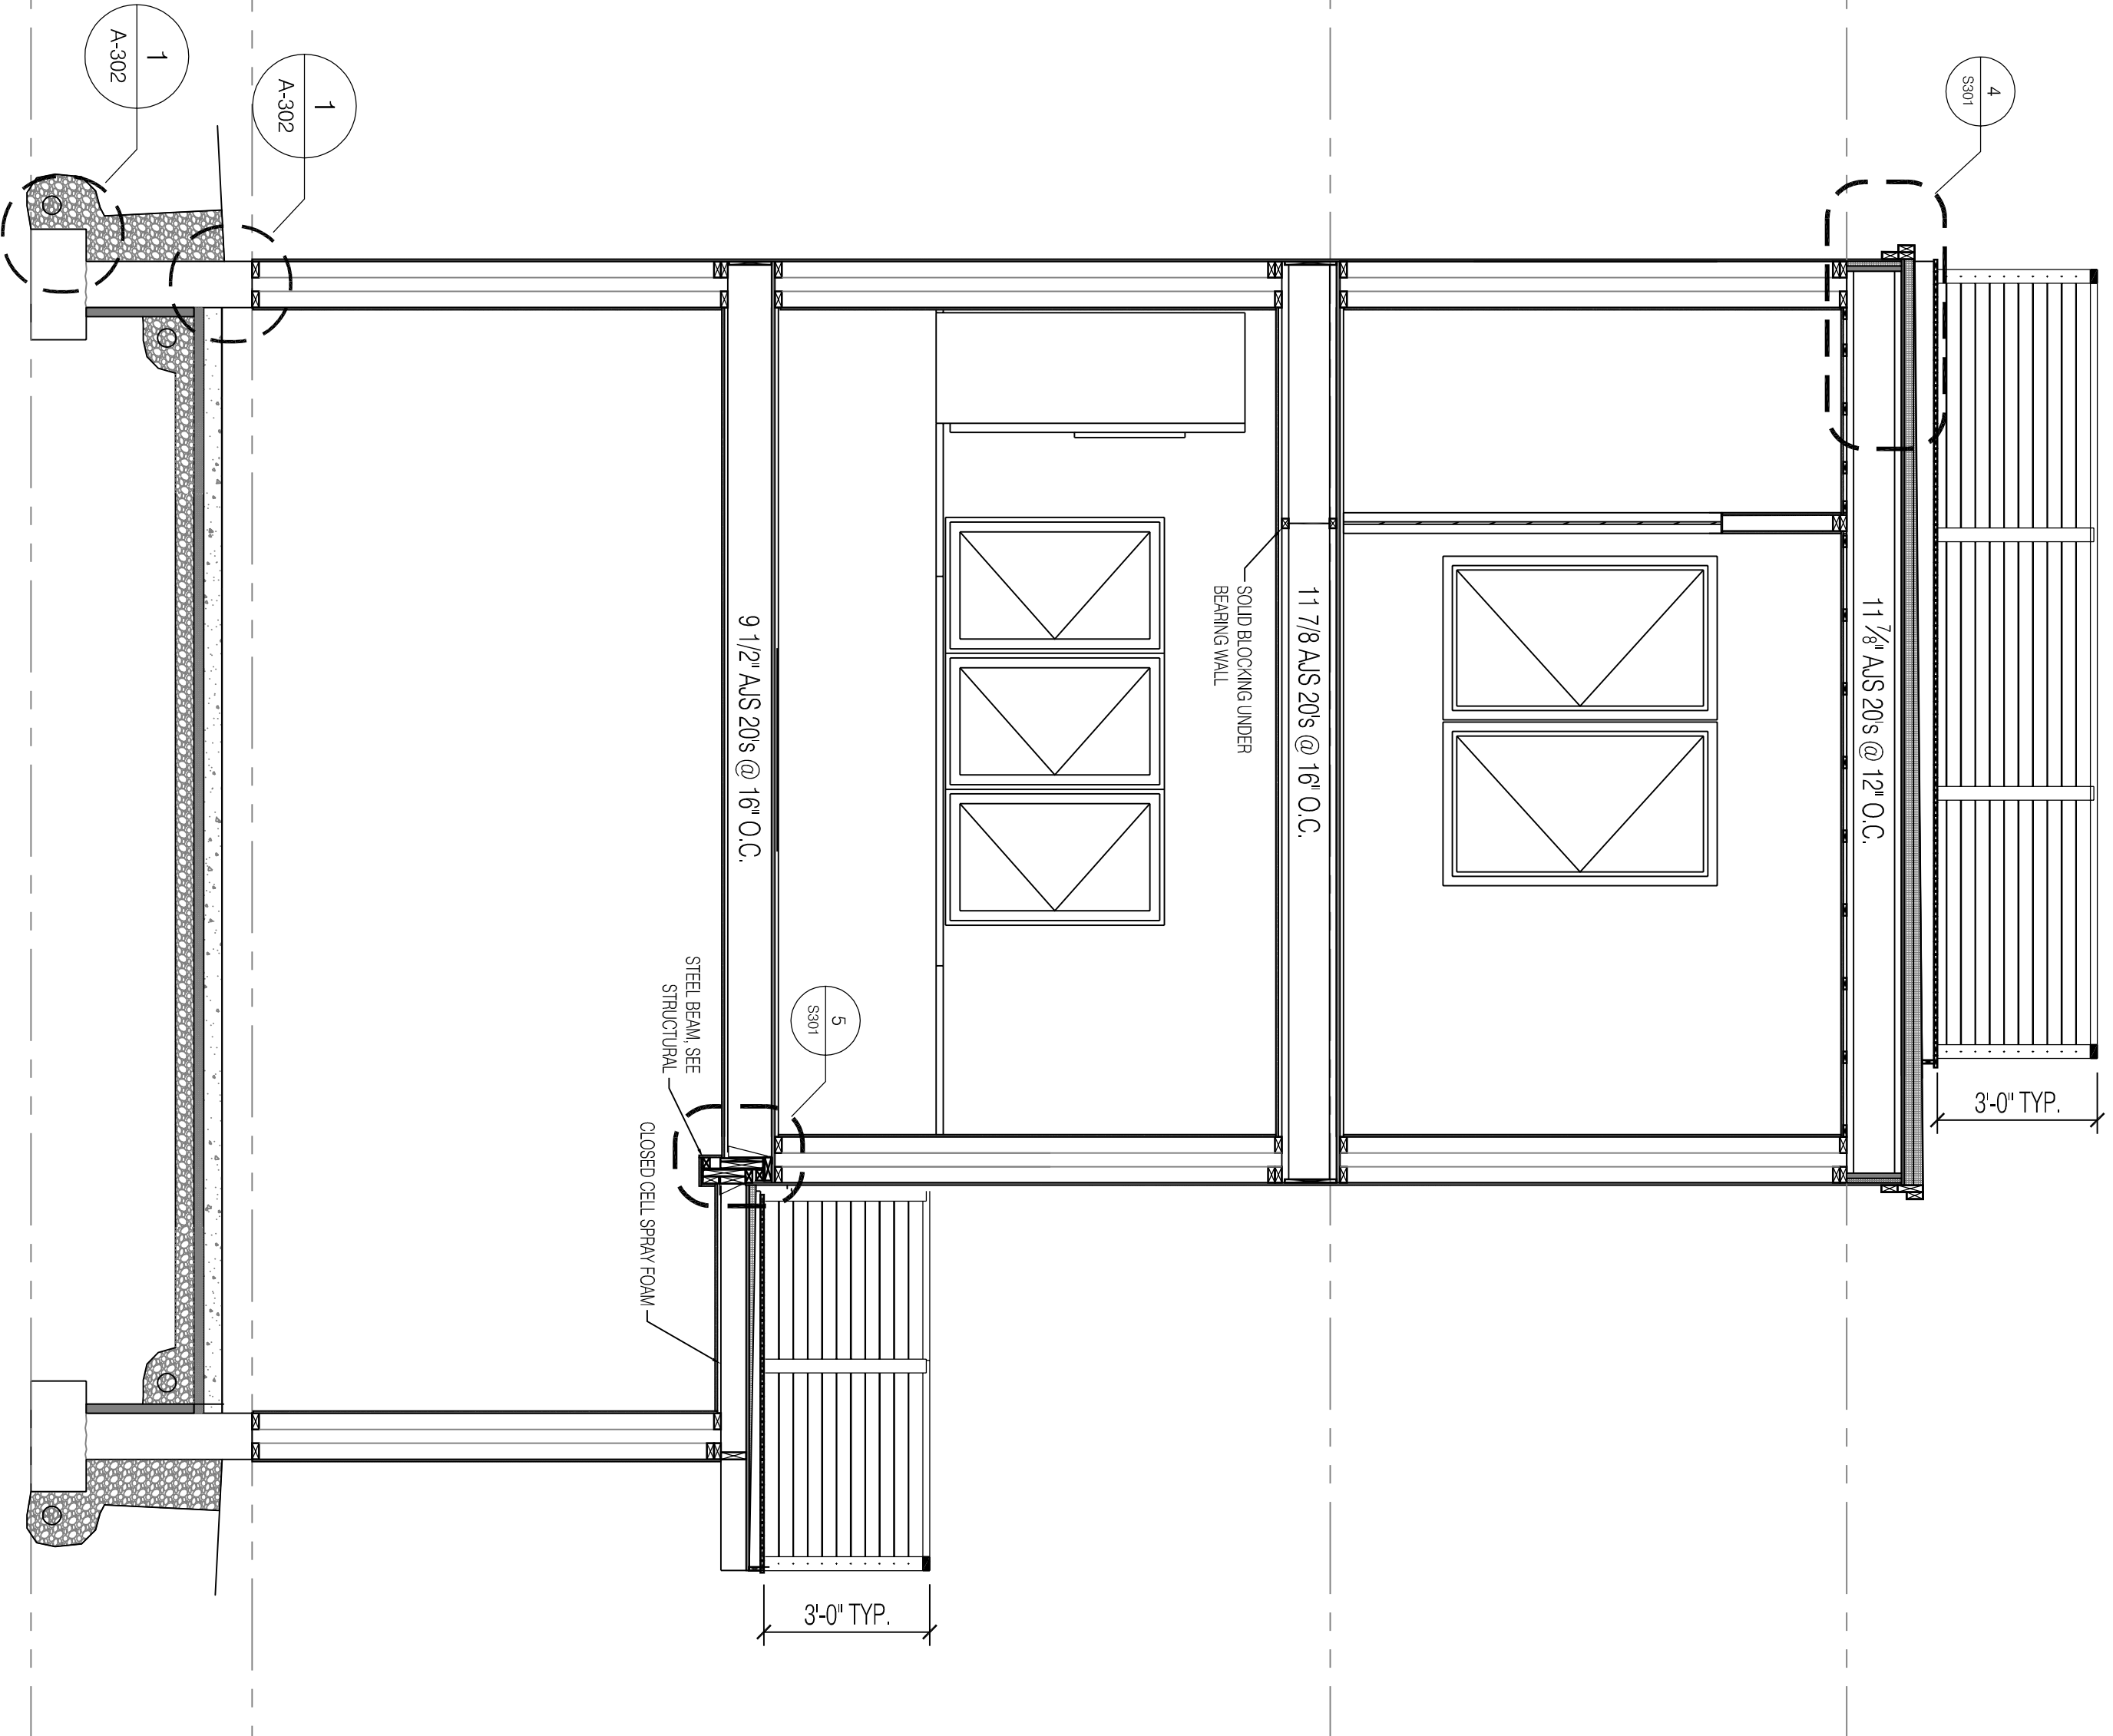

2 BUILDING SECTION
1/8" = 1'-0"

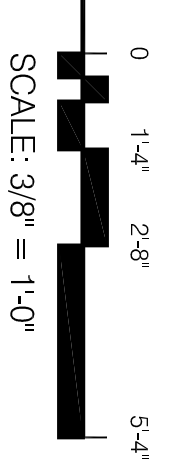

PROSPECT

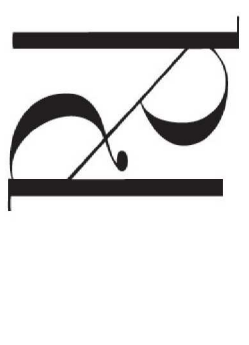

DESIGN

58 FORE ST., PORTLAND, ME
www.prospectdesign.me
T: 207-749-7400



MONUMENT STREET
30 MONUMENT ST
PORTLAND, ME

SECTIONS

PERMIT SET
NOT FOR CONSTRUCTION

SHEET TITLE
REVISION

DESIGNER: BB
DATE: January 6, 2015

A-301