

ROSPROPECT

RD

DESIGN

58 FORE ST., PORTLAND, ME
www.prospectdesign.me
T: 207-749-7400

MONUMENT STREET
30 MONUMENT ST
PORTLAND, ME

SECTIONS
CONSTRUCTION SET


SHEET TITLE

REVISION

DRAWN BY: BB
DATE: March 11, 2015

A-301


1 BUILDING SECTION
1/8" = 1'-0"

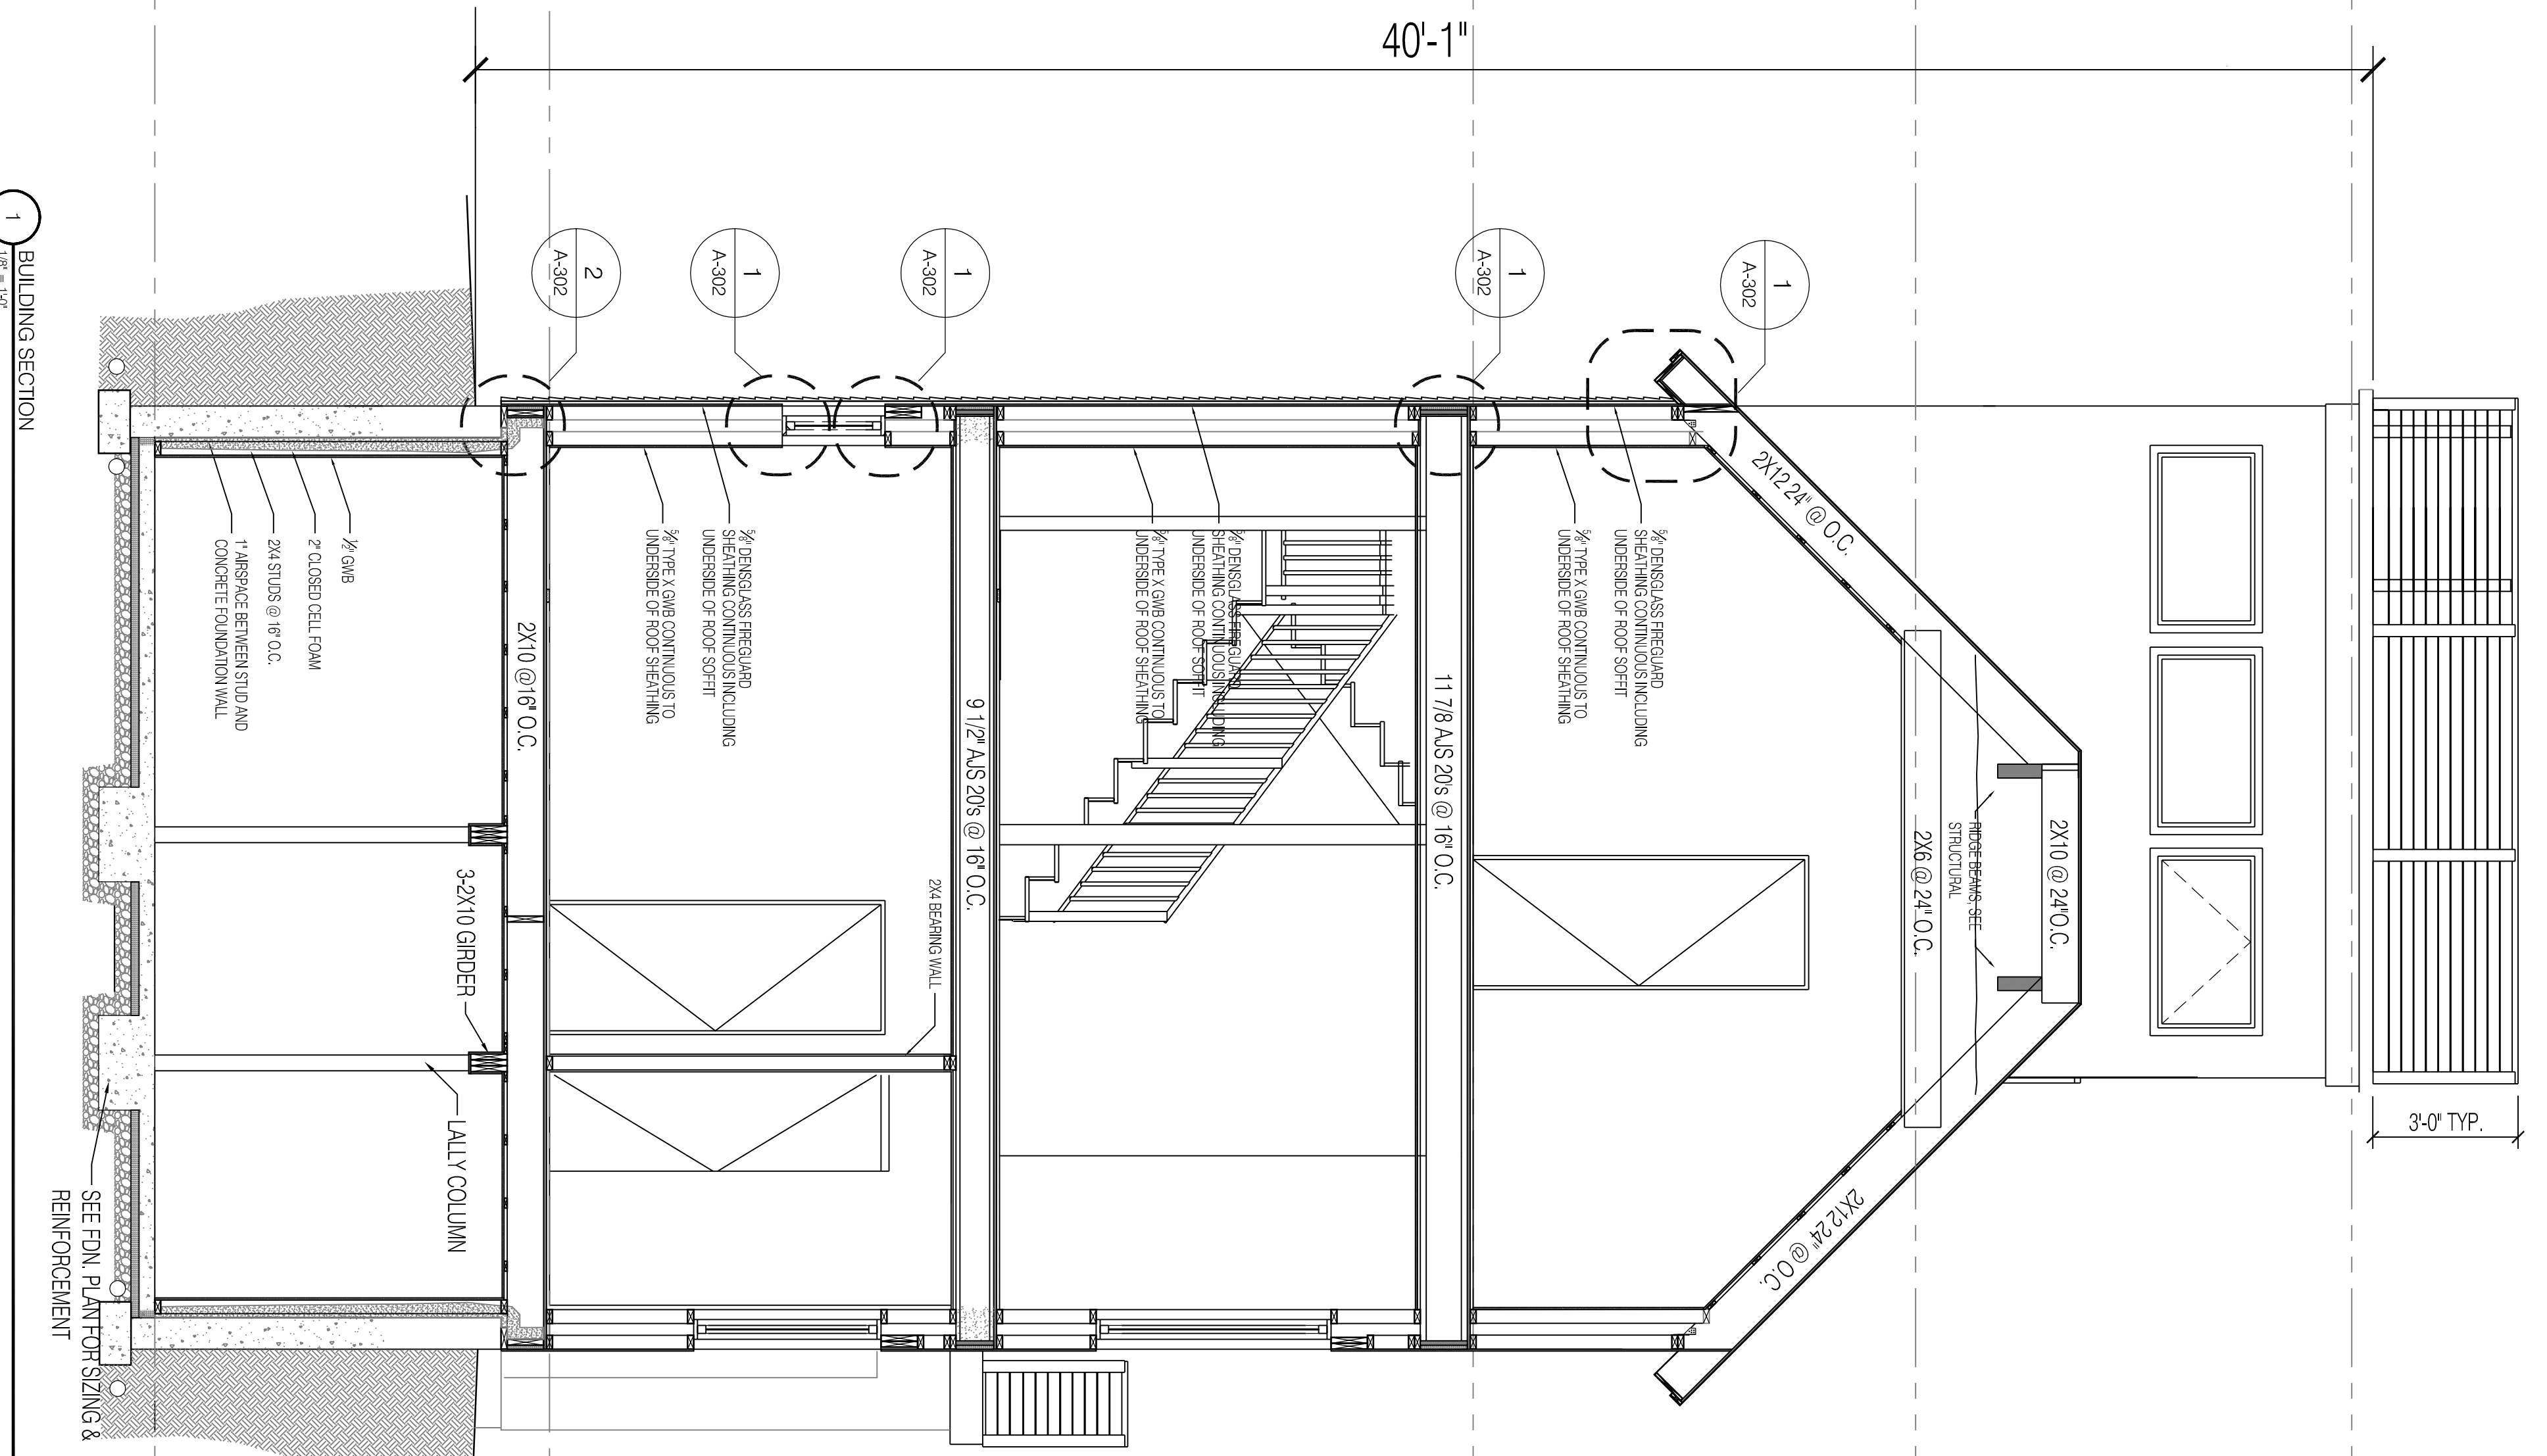

FOAMING ADVANTAGE
PROVIDE A THERMAL BARRIER OF MINIMUM 1.0 INCH (1.027 MM)
GROUND WALLBOARD OR A MATERIAL THAT IS TESTED IN
ACCORDANCE WITH AND MEETS THE ACCEPTANCE CRITERIA OF
BOTH THE THERMAL TRANSMISSION TEST AND THE
INTEGRITY TEST OF NFPA 215.

8'-4" B.O. SLAB MIN.

2 BUILDING SECTION
1/8" = 1'-0"

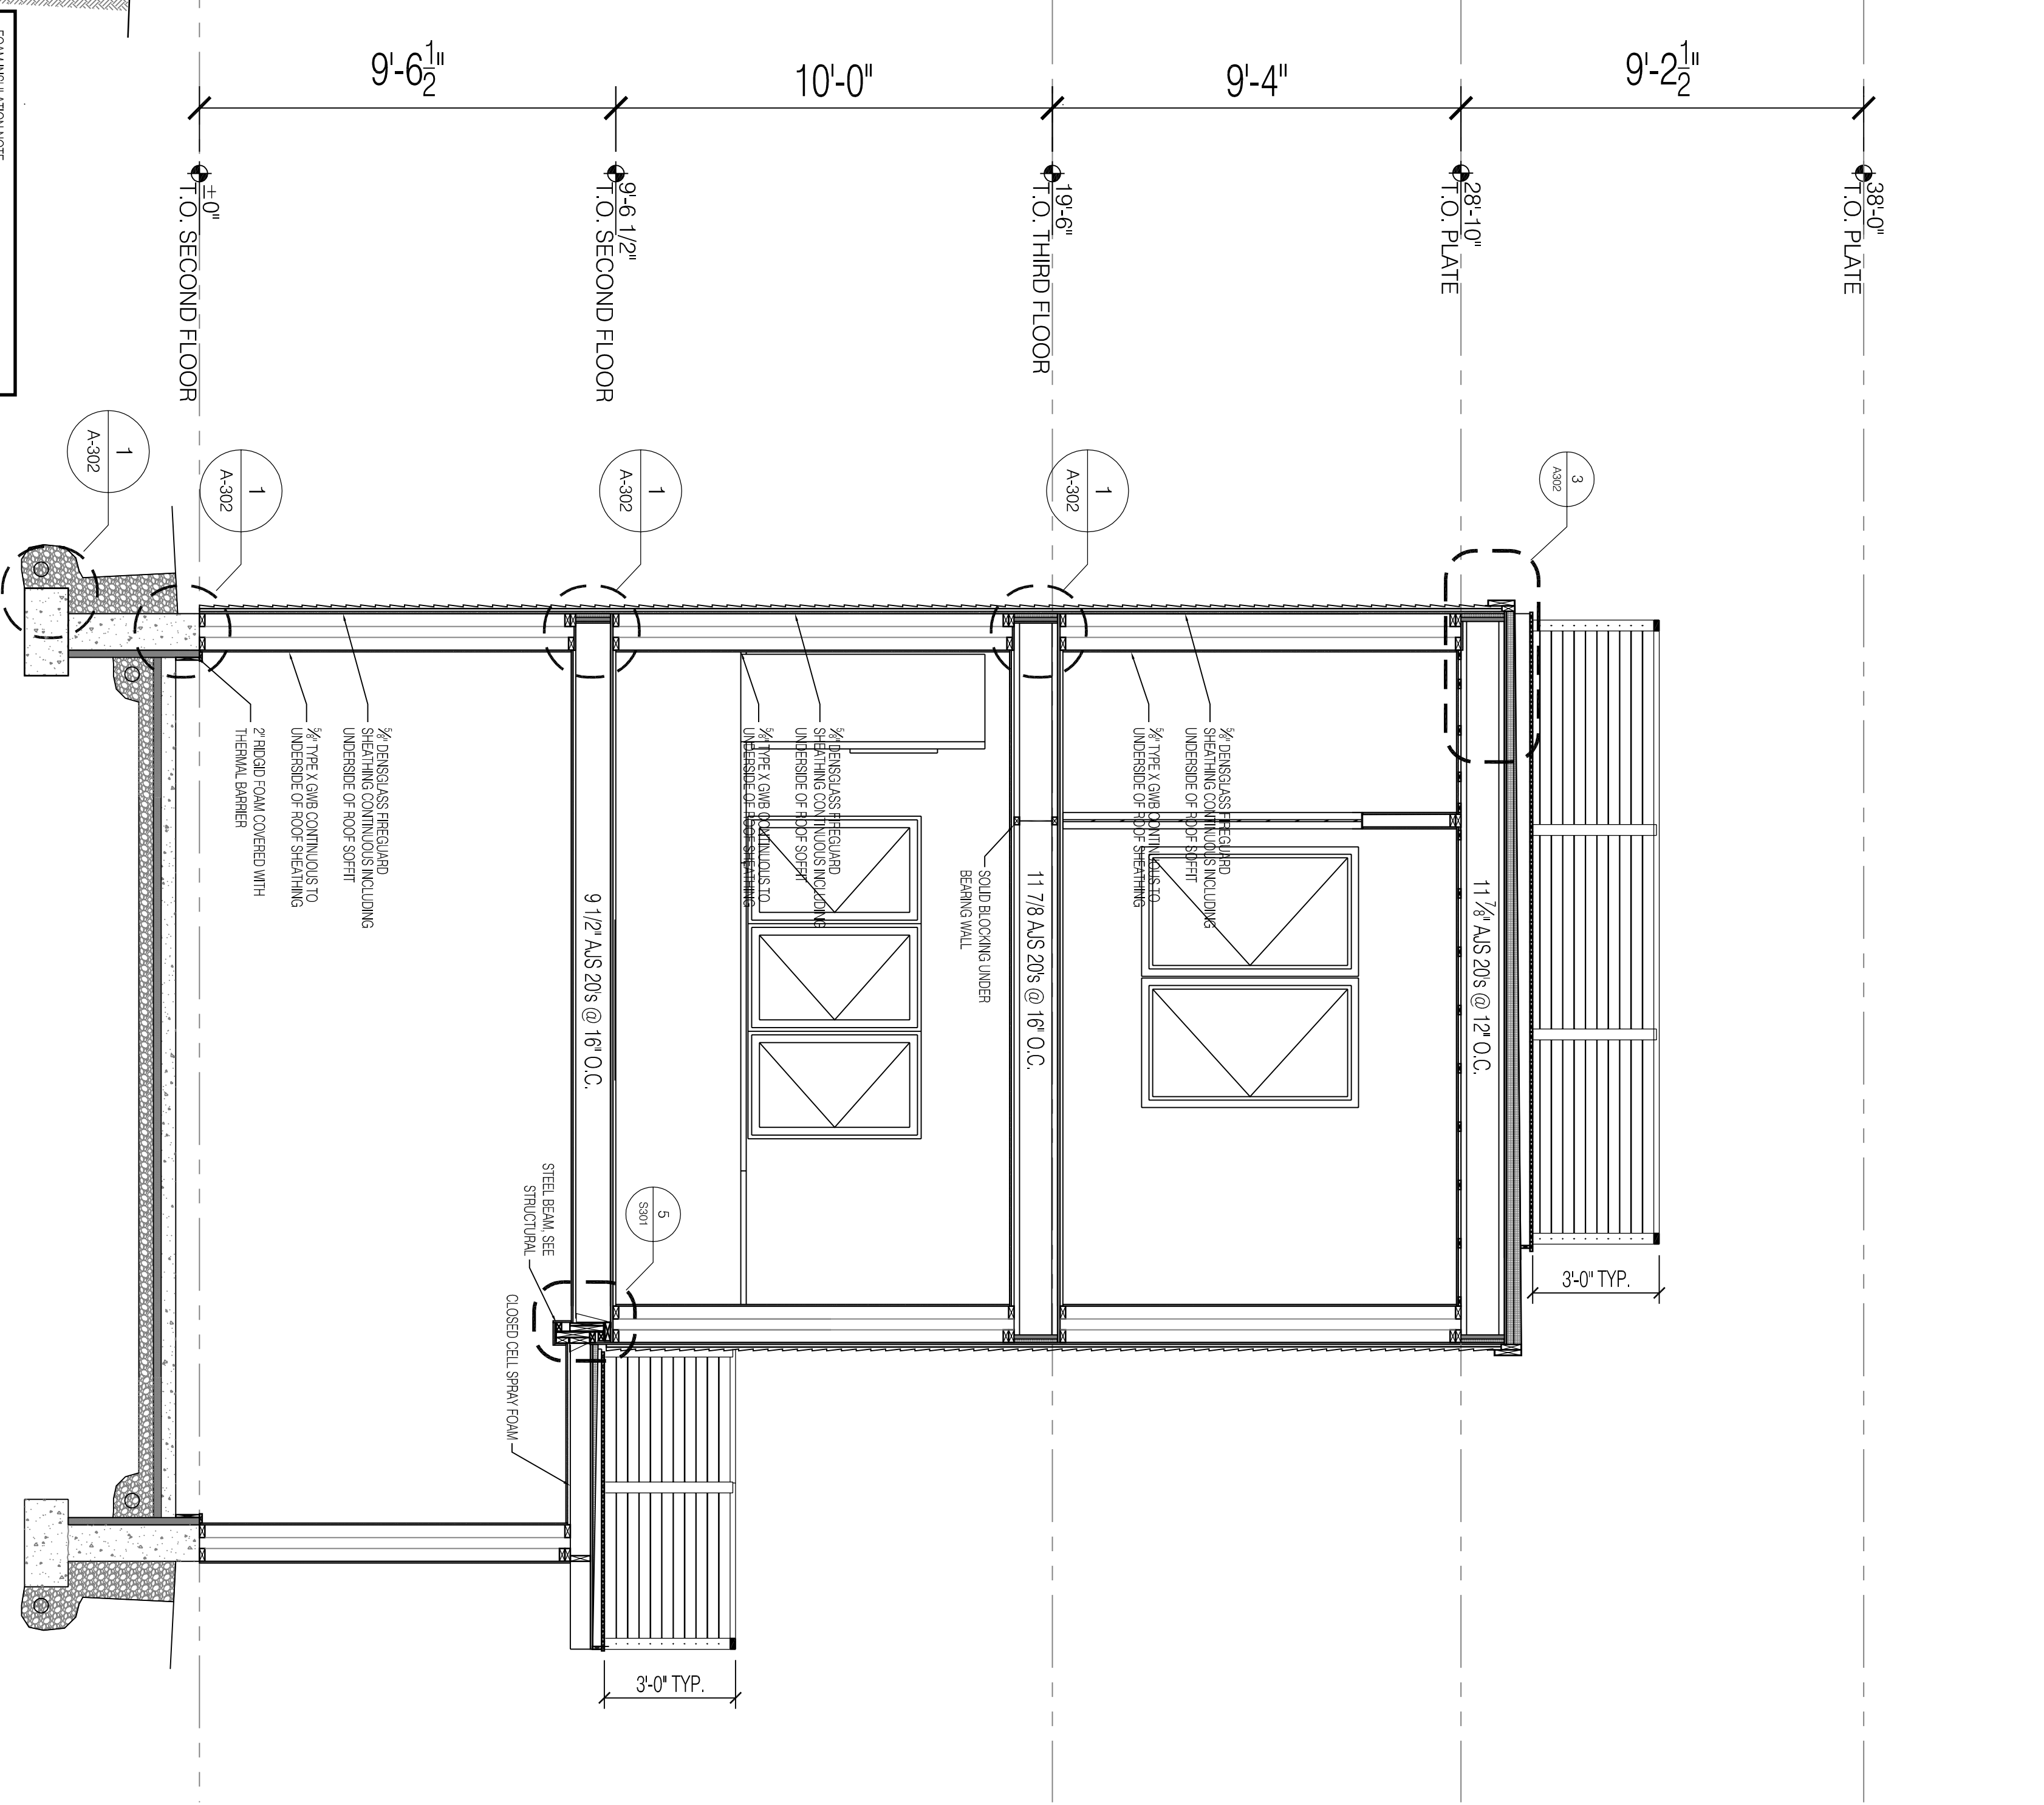

SCALE: 3/8" = 1'-0"
0 1'-4" 2'-8" 5'-4"