


STRUCTURAL LOADS

GROUND SNOW LOAD 50 LBS/FT²
 DIMENSIONAL LUMBER MOE=1,400,000
 ENGINEERED LVL LUMBER MOE=2,000,000
 DEFLECTION AT ALL ROOMS = L/480
 FRAMING DESIGNED TO MEET OR EXCEED IRC 2009

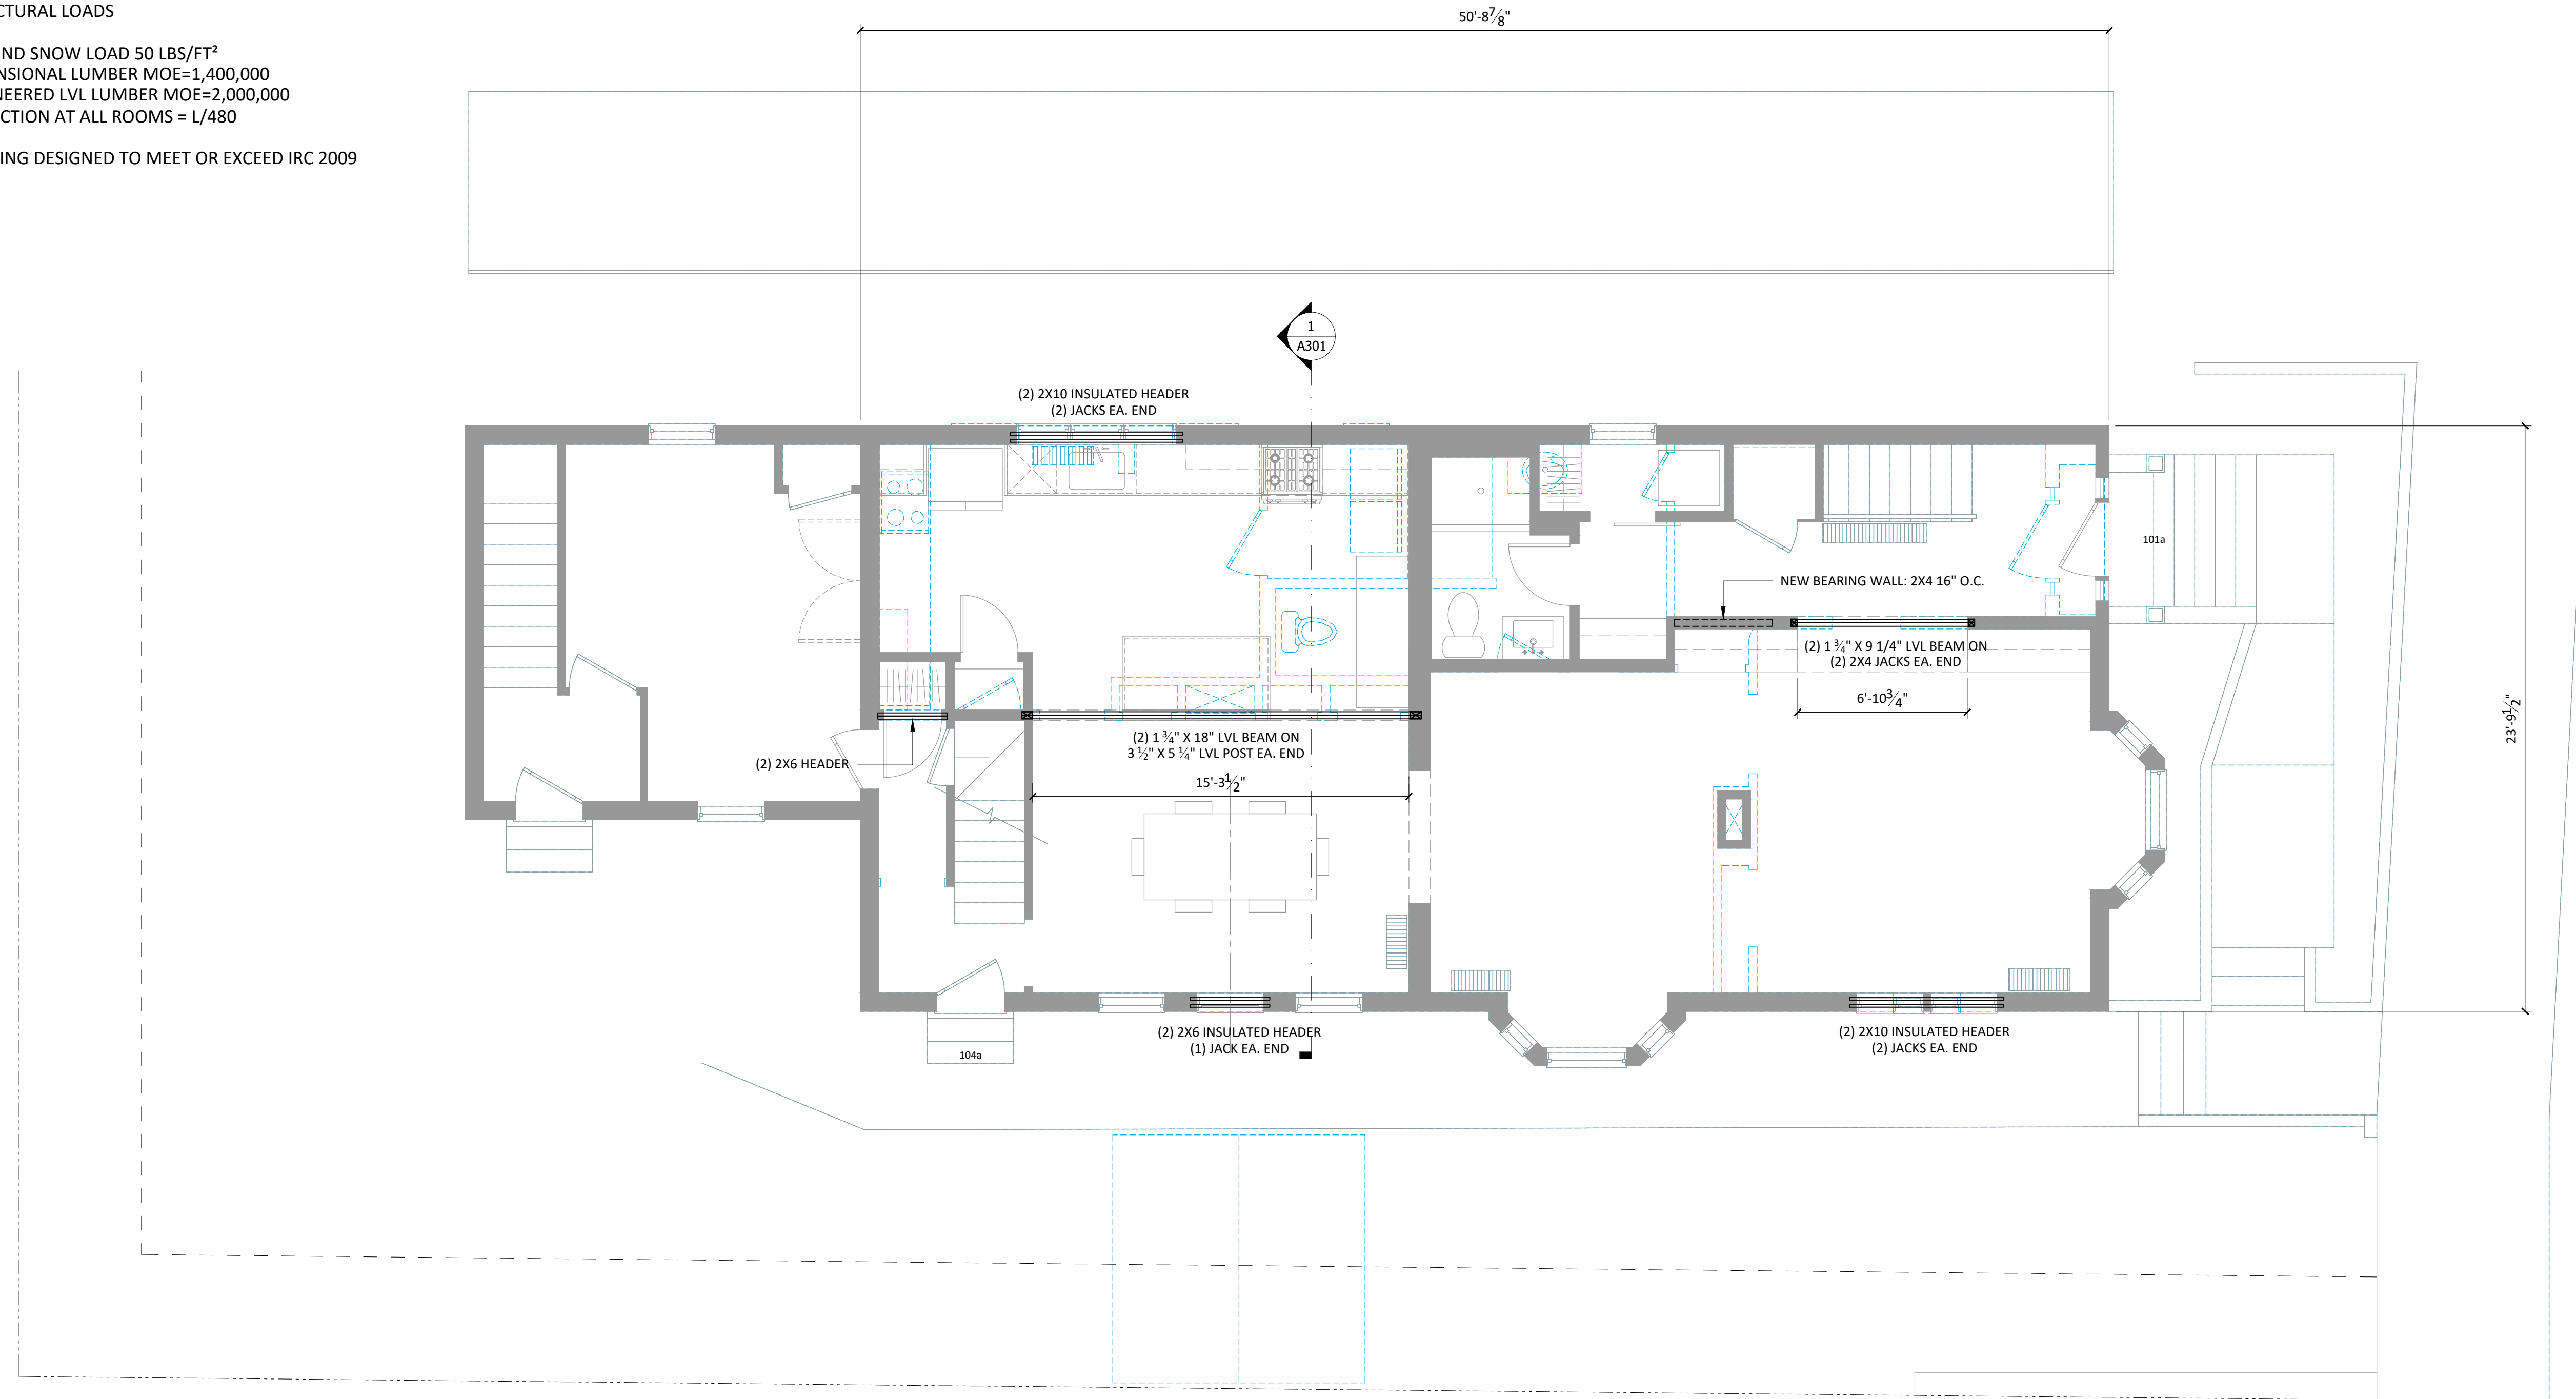

1 SECOND FLOOR FRAMING PLAN
 1/4" = 1'-0"

