



NOTE: SKYLIGHTS ARE NEW, ROOF CLADDING AND UNDERLAYMENT ARE NEW, NO OTHER CHANGES.

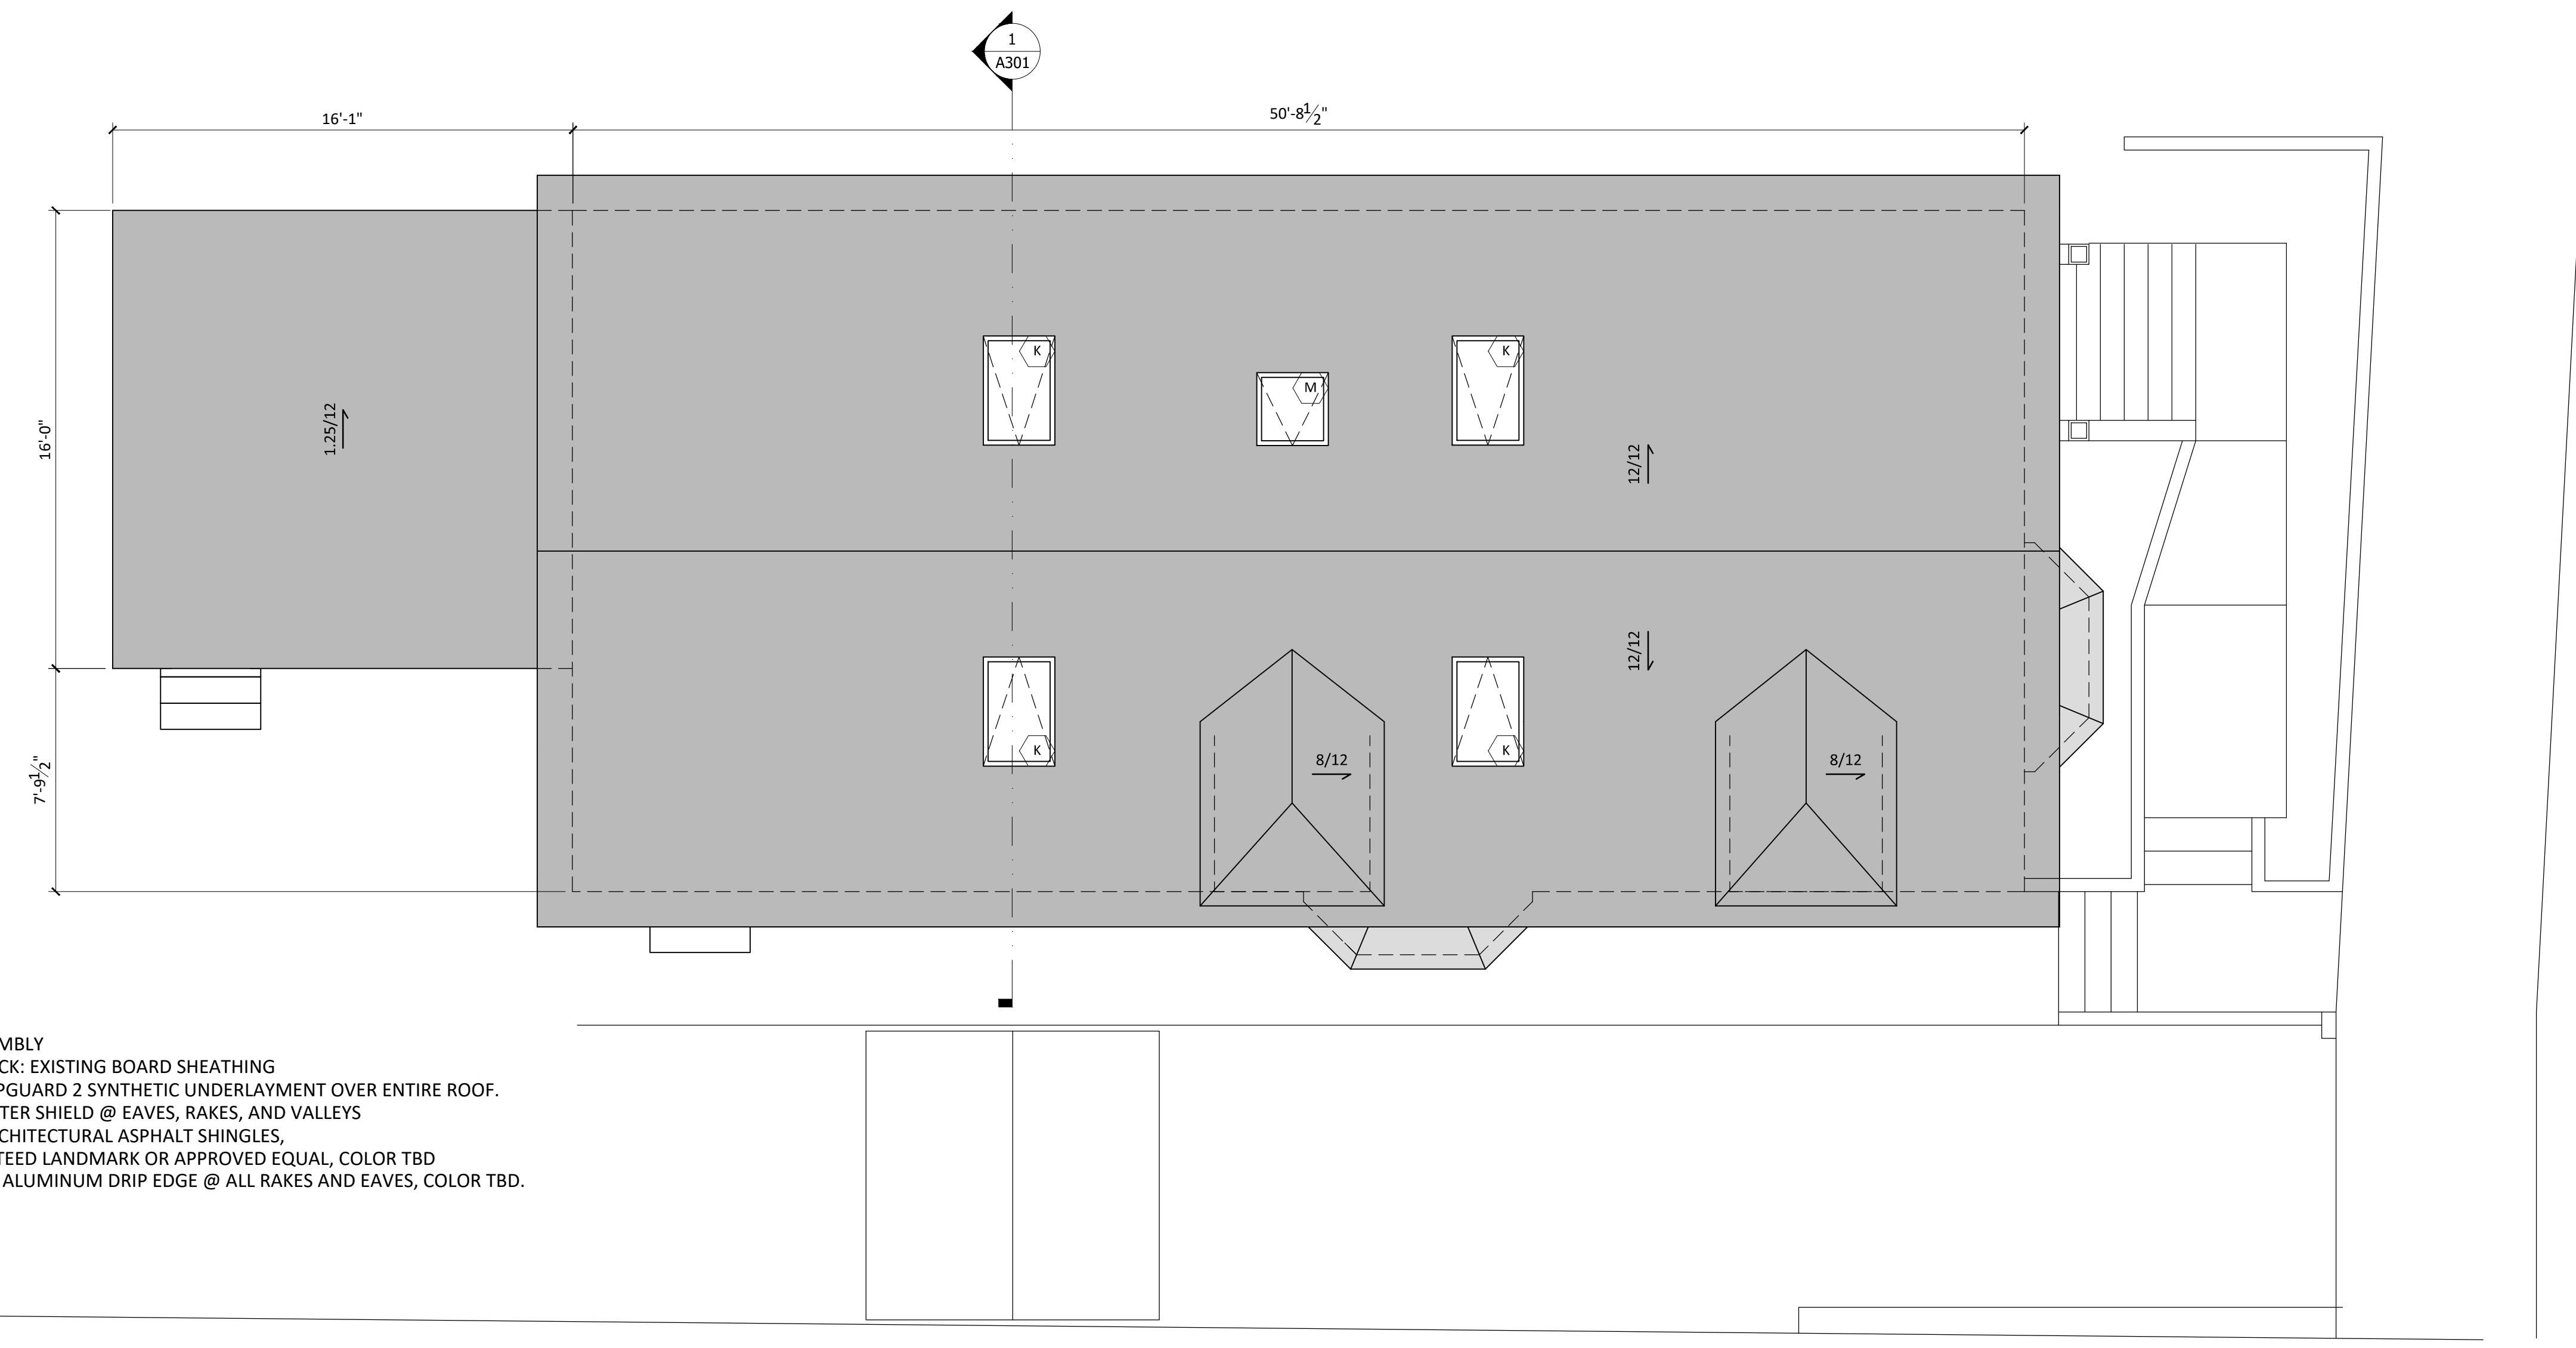

- NOTES:
 -UNVENTED ASSEMBLY
 1) ROOF DECK: EXISTING BOARD SHEATHING
 2) ROOFTOPGUARD 2 SYNTHETIC UNDERLAYMENT OVER ENTIRE ROOF.
 2) ICE + WATER SHIELD @ EAVES, RAKES, AND VALLEYS
 3) 50 YR ARCHITECTURAL ASPHALT SHINGLES, CERTAINTEED LANDMARK OR APPROVED EQUAL, COLOR TBD
 4) PAINTED ALUMINUM DRIP EDGE @ ALL RAKES AND EAVES, COLOR TBD.

- Legend:
- New construction
 - Existing construction
 - Construction to be removed

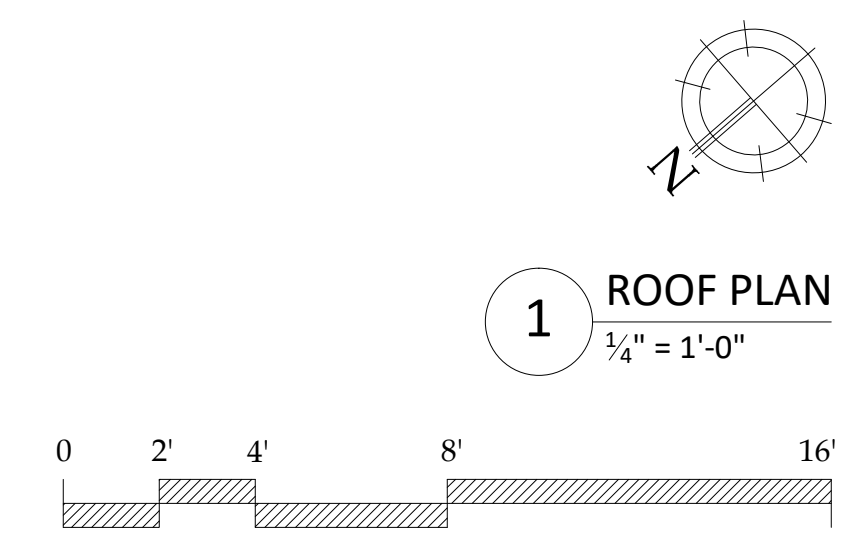

1 ROOF PLAN
 1/4" = 1'-0"