



**1** RAFTER DETAIL  
1 1/2" = 1'-0"

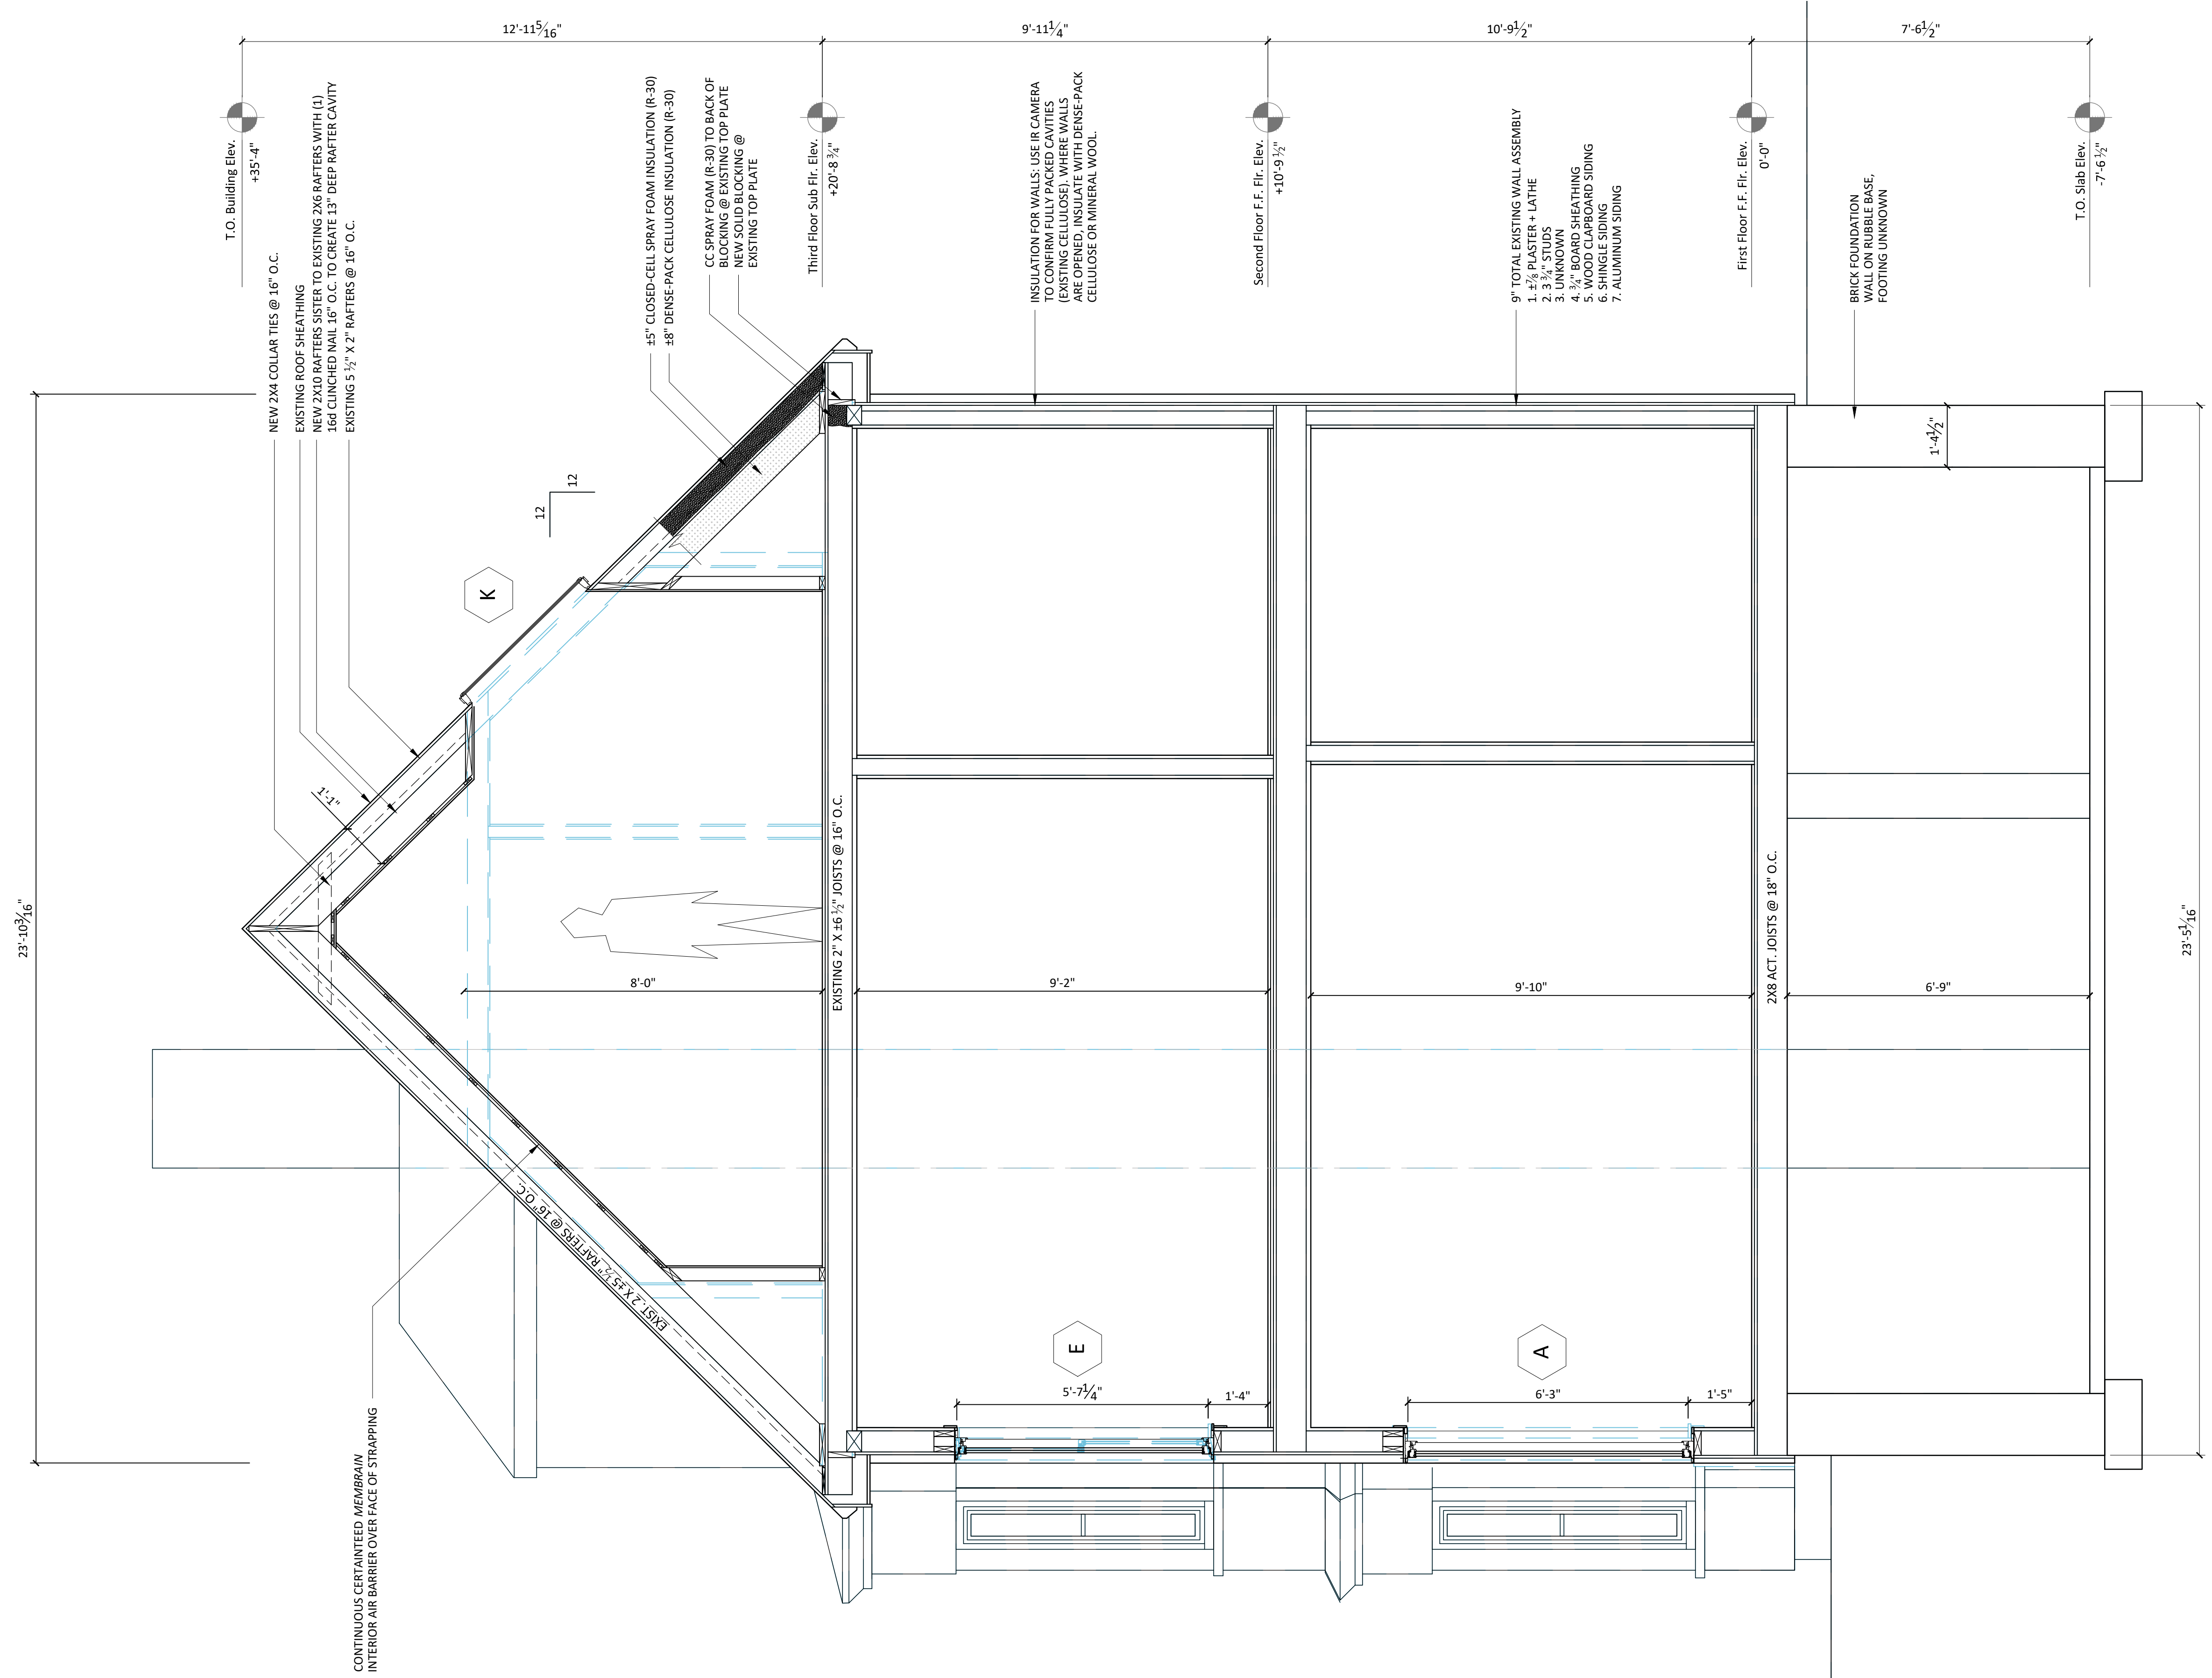

**1** BUILDING SECTION  
1/2" = 1'-0"

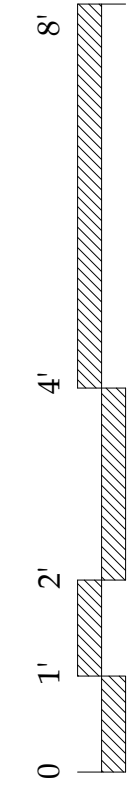

Legend:  Construction to be removed

Construction to be removed