

43 ST. LAWRENCE ST.


NOTE:
NO CHANGES
TO EXISTING
FOOTPRINT

Outdoor Unit

35 ST. LAWRENCE ST.

29 ST. LAWRENCE ST.

ST. LAWRENCE STREET

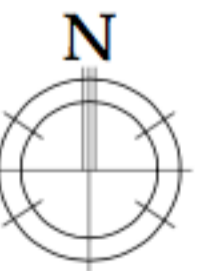

1 SITE PLAN
1/8" = 1'-0"

