


RAIN COVERS	
DATE	
JOB #	

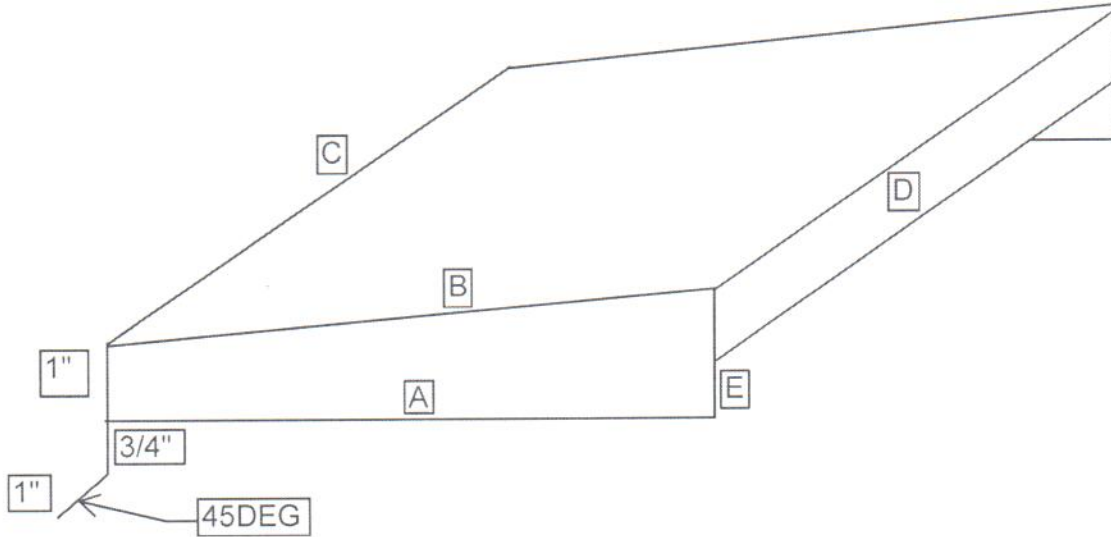

* →

QTY	MODEL	A	B	C	D	E		
	FH 09 & 12	15-1/4	15-1/2	31-3/4	2	1-1/2		
	FH 15 /18	15-1/4	15-1/2	33-1/8	2	1-1/2		
	FUJ 91215	15-1/4	15-1/2	31	2	1-1/2		
	FUJ 182430	17	17-1/4	35-1/2	2	2		
	FUJ 48	17	17-1/4	38-3/16	2	2		
	Multi Hyp SM 20/24/30	17	17-1/4	37-3/8	2	2		
	Multi Hyp LG 36/42/48	17	17-1/4	41-3/8	2	2		