


WHITTEN - 23 ST. LAWRENCE ST. ELECTRICAL PLAN

1/4" = 1'-0"

3-01-2016

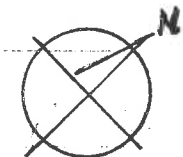

POB & WHITTEN ARCHITECTS . COM
Whitten Architects
37 Silver Street Portland, Me 04101

POB & ROBIN WHITTEN
23 ST. LAWRENCE ST.
ELECTRICAL - E100
FIRST FLOOR PLAN