




EXISTING FRAME CONST.
 ASSUME: BALLOON FRAME
 2 1/2" x 4" 24" O.C.


3-1 3/4 x 11 1/2 LVL (11'-0" SPAN)

3" JUNO RECESS LED.


SOUTHEAST ELEV. 1/4" = 1'-0"

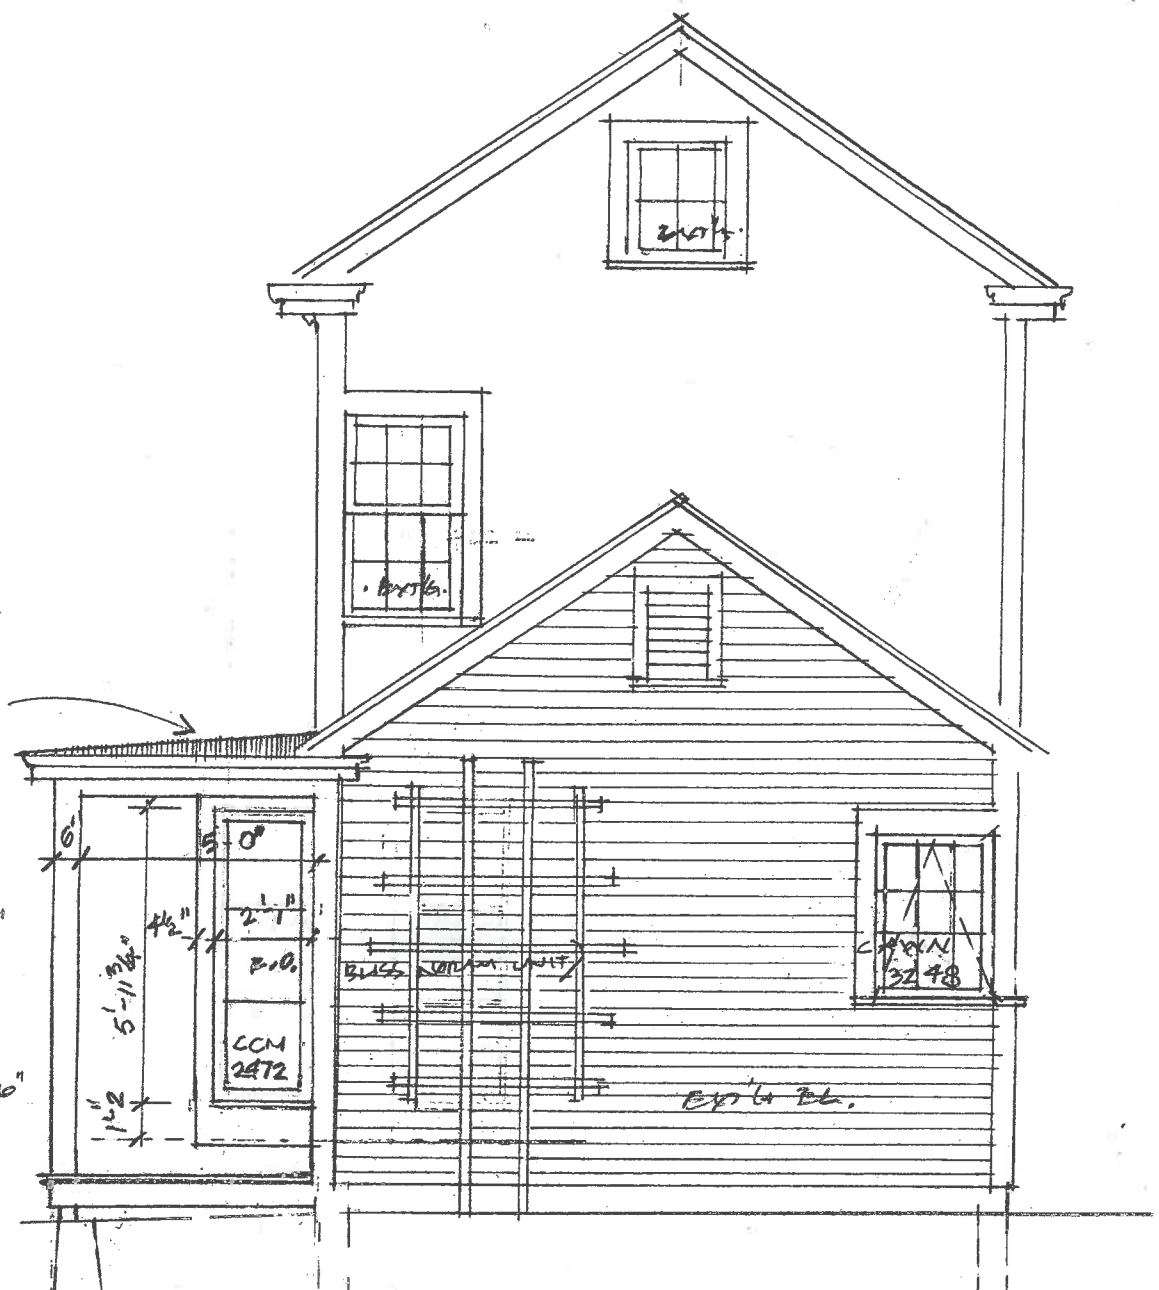

NORTHEAST ELEV. 1/4" = 1'-0"

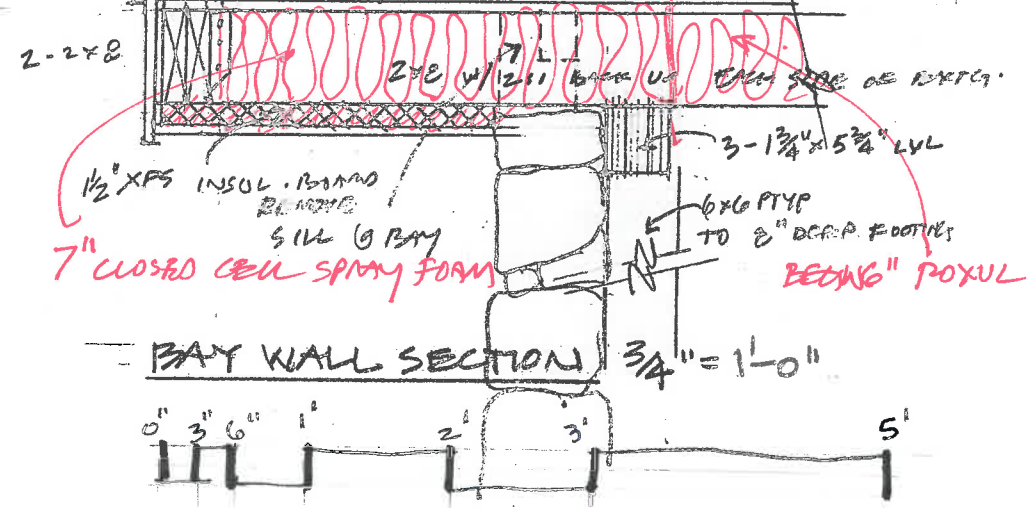

BAY WALL SECTION 3/4" = 1'-0"

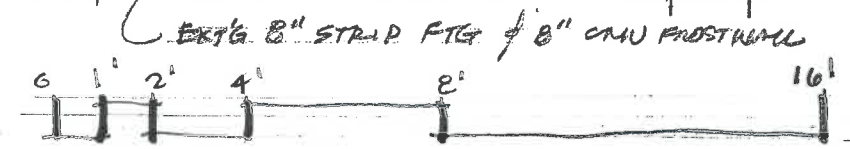

ROB & ROBIN WHITTEN ARCHITECTS · COM
 Whitten Architects
 37 Silver Street Portland, Me 04101

ROB & ROBIN WHITTEN
 23 ST. LAWRENCE ST.
WALL SECTION A 200
SE · NE ELEV.