


LAWRENCE WHITTEN LLC  
EXISTING CONDITIONS  
PREPARED BY OWEN HASKELL 10-27-20

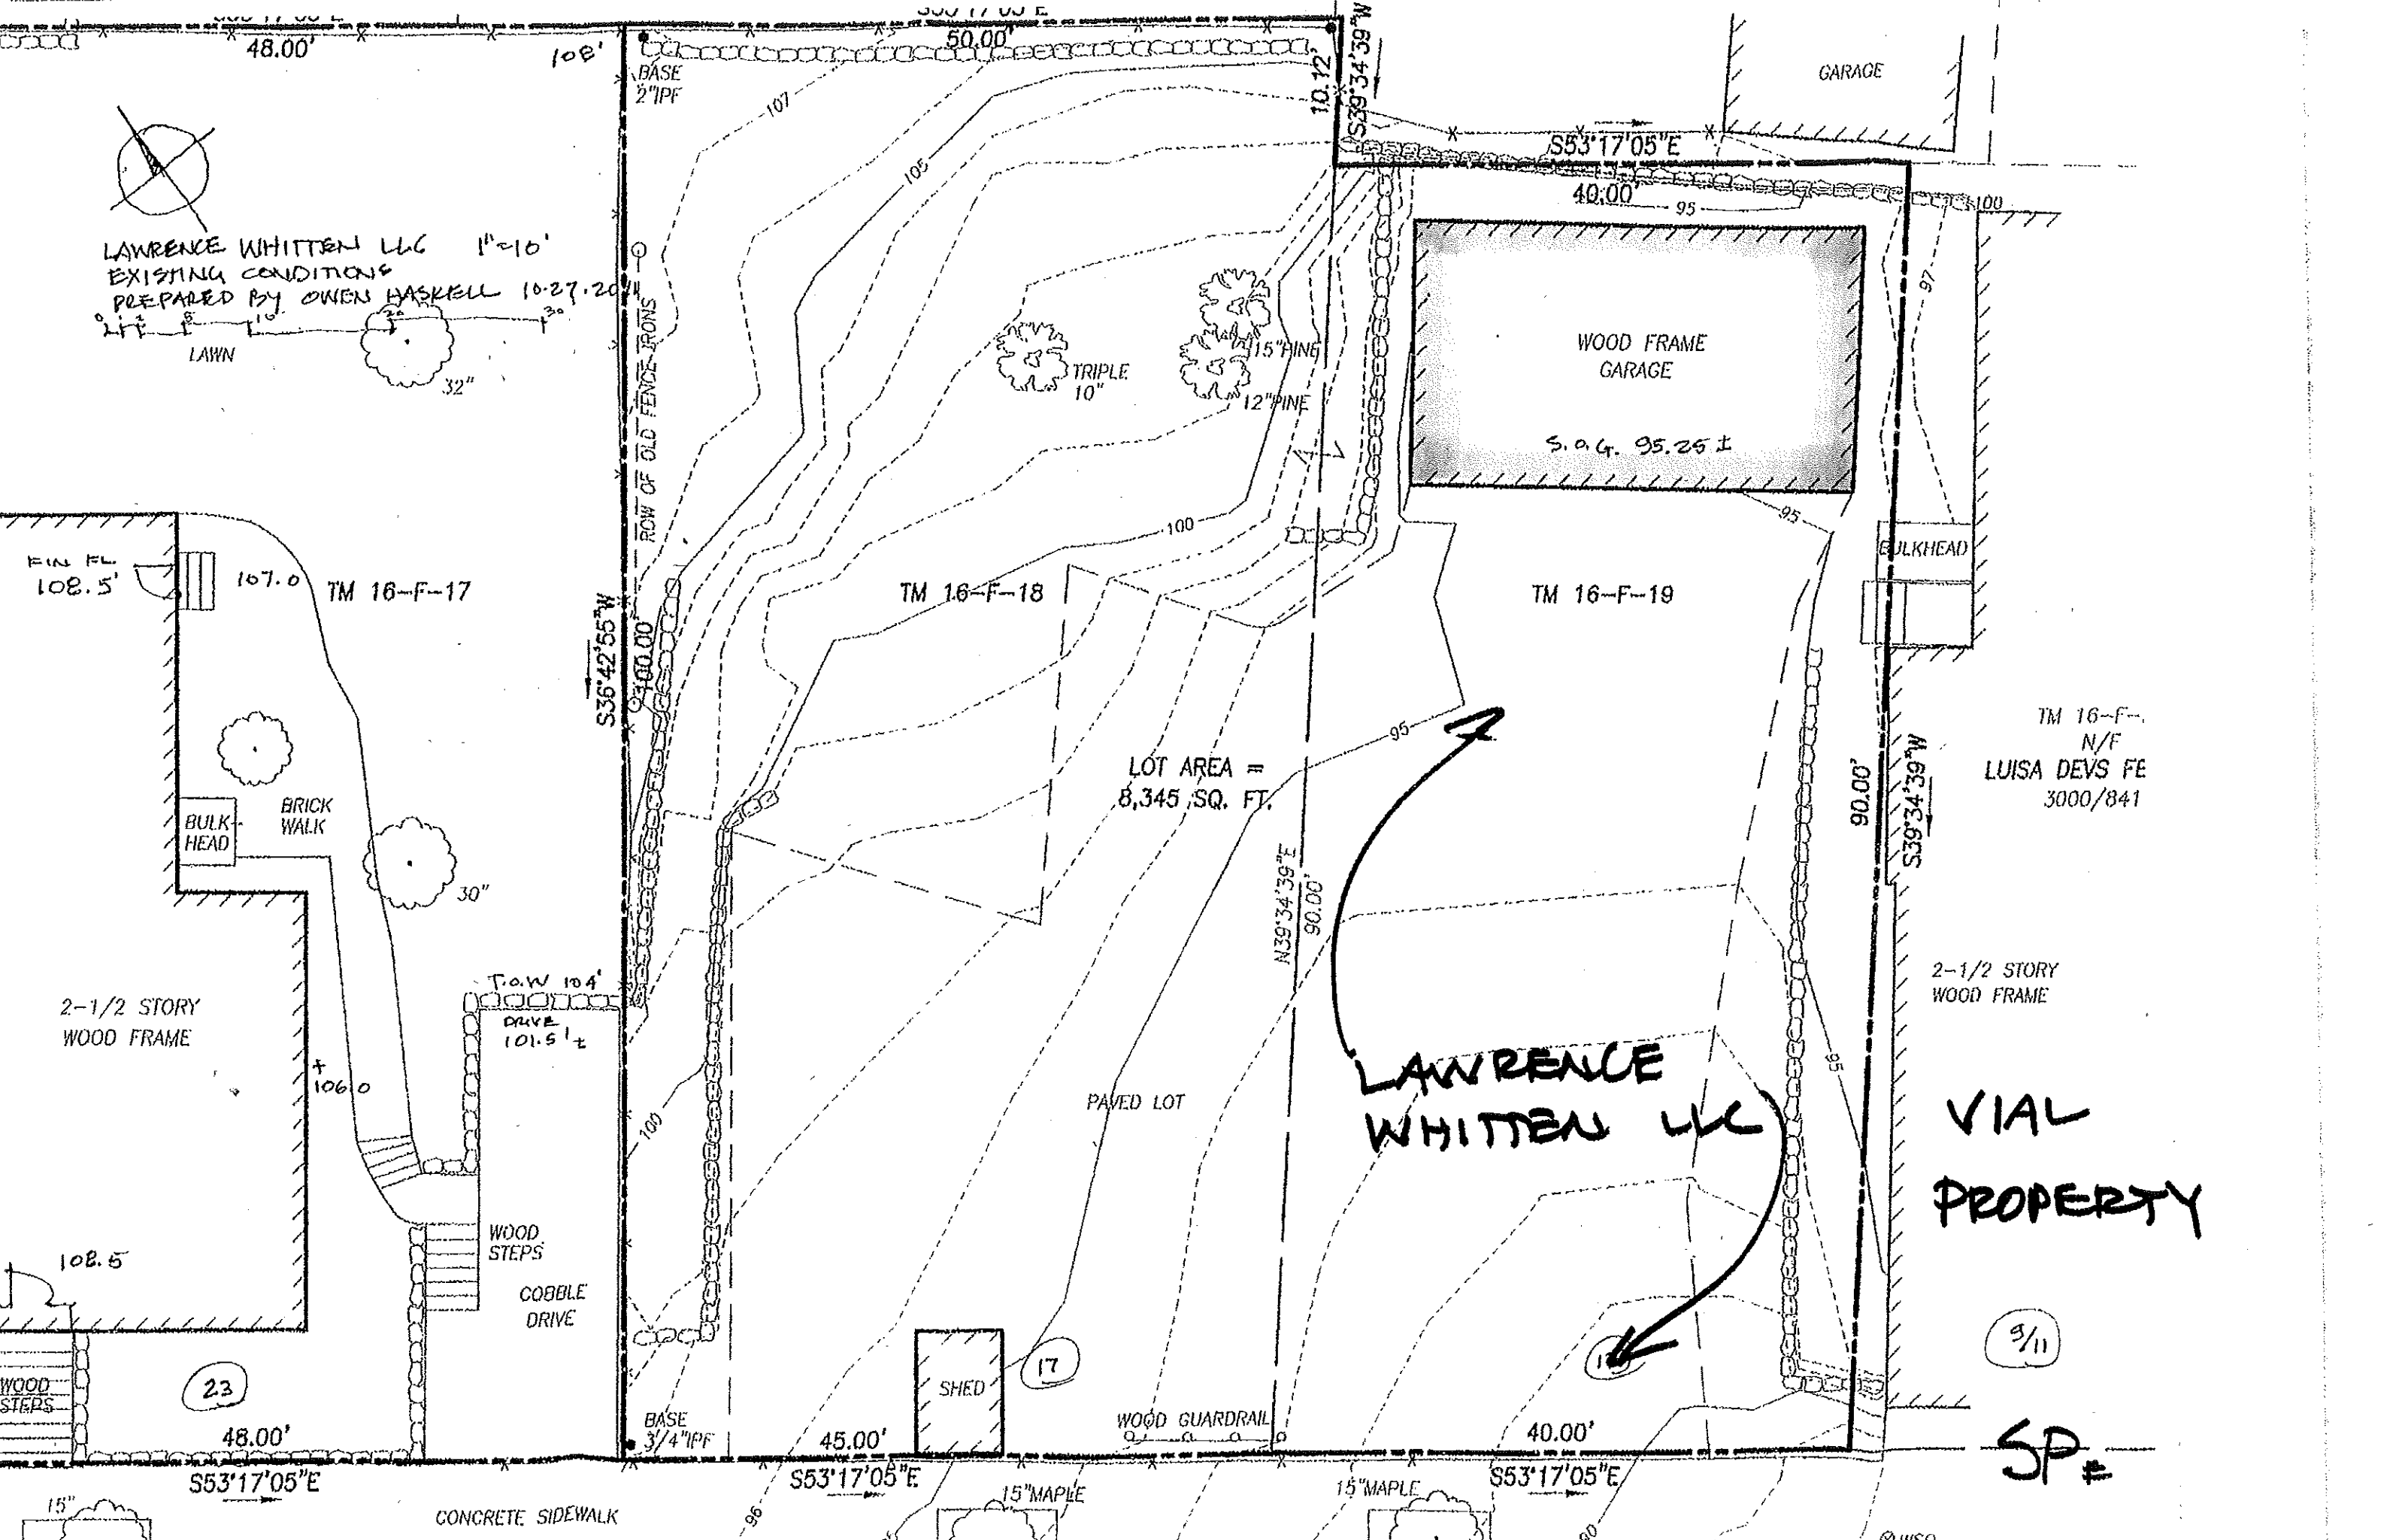

LOT AREA =  
8,345 SQ. FT.

**LAWRENCE  
WHITTEN LLC**

**VIAL  
PROPERTY**

3/11

SP #

FIN FL.  
108.5'

BULK HEAD

2-1/2 STORY  
WOOD FRAME

WOOD  
STEPS

23

CONCRETE SIDEWALK

ROW OF OLD FENCE IRONS

S36°42'55"W

BASE  
3/4" IPF

BASE  
2" IPF

TM 16-F-18

SHED

17


PAVED LOT

WOOD GUARDRAIL

TRIPLE  
10"

15" PINE  
12" PINE

N39°34'39"E  
90.00'

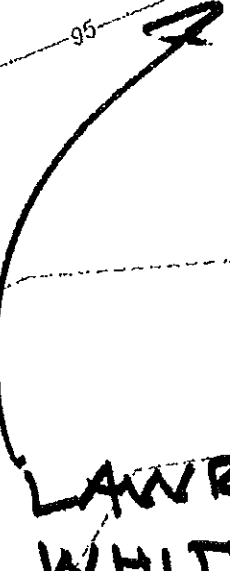

TM 16-F-19

WOOD FRAME  
GARAGE

S.A.G. 95.25 ±

GARAGE

BULKHEAD

2-1/2 STORY  
WOOD FRAME

TM 16-F-  
N/F  
LUISA DEVS FE  
3000/841

48.00'

108'

50.00'

10.12'

S53°17'05"E

40.00'

GARAGE

107.0

TM 16-F-17

BULK HEAD

BRICK WALK

30"

106.0

T.O.W 104'

DRIVE  
101.5' ±

WOOD  
STEPS

COBBLE  
DRIVE

BASE  
3/4" IPF

45.00'

S53°17'05"E

15" MAPLE

15" MAPLE

S53°17'05"E

40.00'

90.00'

S39°34'39"W

VIAL  
PROPERTY

3/11

SP #

WSN