


DOOR No	LOCATION	SIZE	DOOR		FRAME	
		W x H x T	Material	THRESH	Material	
1	VESTIBULE ENTRANCE	3'-0" x 6'-8" x 1'-4"	WOOD & GLASS	ALUMINUM	WOOD	
2	GARDEN SHED	(2) 3'-0" x 6'-8" x 1'-4"	WOOD	ALUMINUM	WOOD	
3	ELEVATOR DOOR	3'-0" x 6'-8" x 1'-4"	METAL	ALUMINUM	METAL	
4	ELEVATOR DOOR	3'-0" x 6'-8" x 1'-4"	METAL	ALUMINUM	METAL	
5	ELEVATOR DOOR	3'-0" x 6'-8" x 1'-4"	METAL	ALUMINUM	METAL	

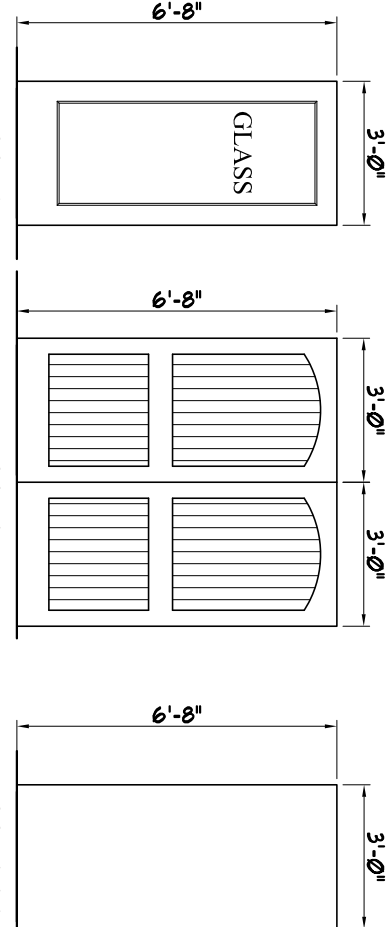

WALL TYPES

