


SECTION 2
3/4" = 1'-0"

L & L STRUCTURAL
ENGINEERING SERVICES, INC.
SIX Q. STREET
SOUTH PORTLAND, MAINE 04106
PHONE: (207) 767-4830
FAX: (207) 799-5432
EMAIL: LLEASURE@LL-ENG.COM

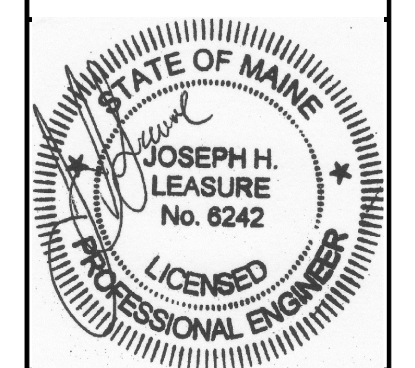

designed by:	drawn by:	checked by:	scale:	date:	plot date:	project #:
JHL	RLW	JHL	AS NOTED	06/28/2016	06/28/2016	2015-107

RESIDENTIAL BUILDING LOCATED AT
1 ST. LAWRENCE STREET
PORTLAND, MAINE
PORCH/DECK REPAIR/REPLACEMENT
FRAMING ELEVATION, SECTIONS, AND DETAILS

S4

THESE DRAWINGS HAVE BEEN DEVELOPED BY L&L STRUCTURAL ENGINEERING SERVICES, INC. FOR THE TITLED SET ONLY. THE DRAWINGS ARE THE SOLE PROPERTY OF L&L ENGINEERING SERVICES, INC. AND THEY SHALL NOT BE USED, LENT, COPIED OR ALTERED WITHOUT THE WRITTEN CONSENT OF L&L STRUCTURAL ENGINEERING SERVICES, INC.